


C110

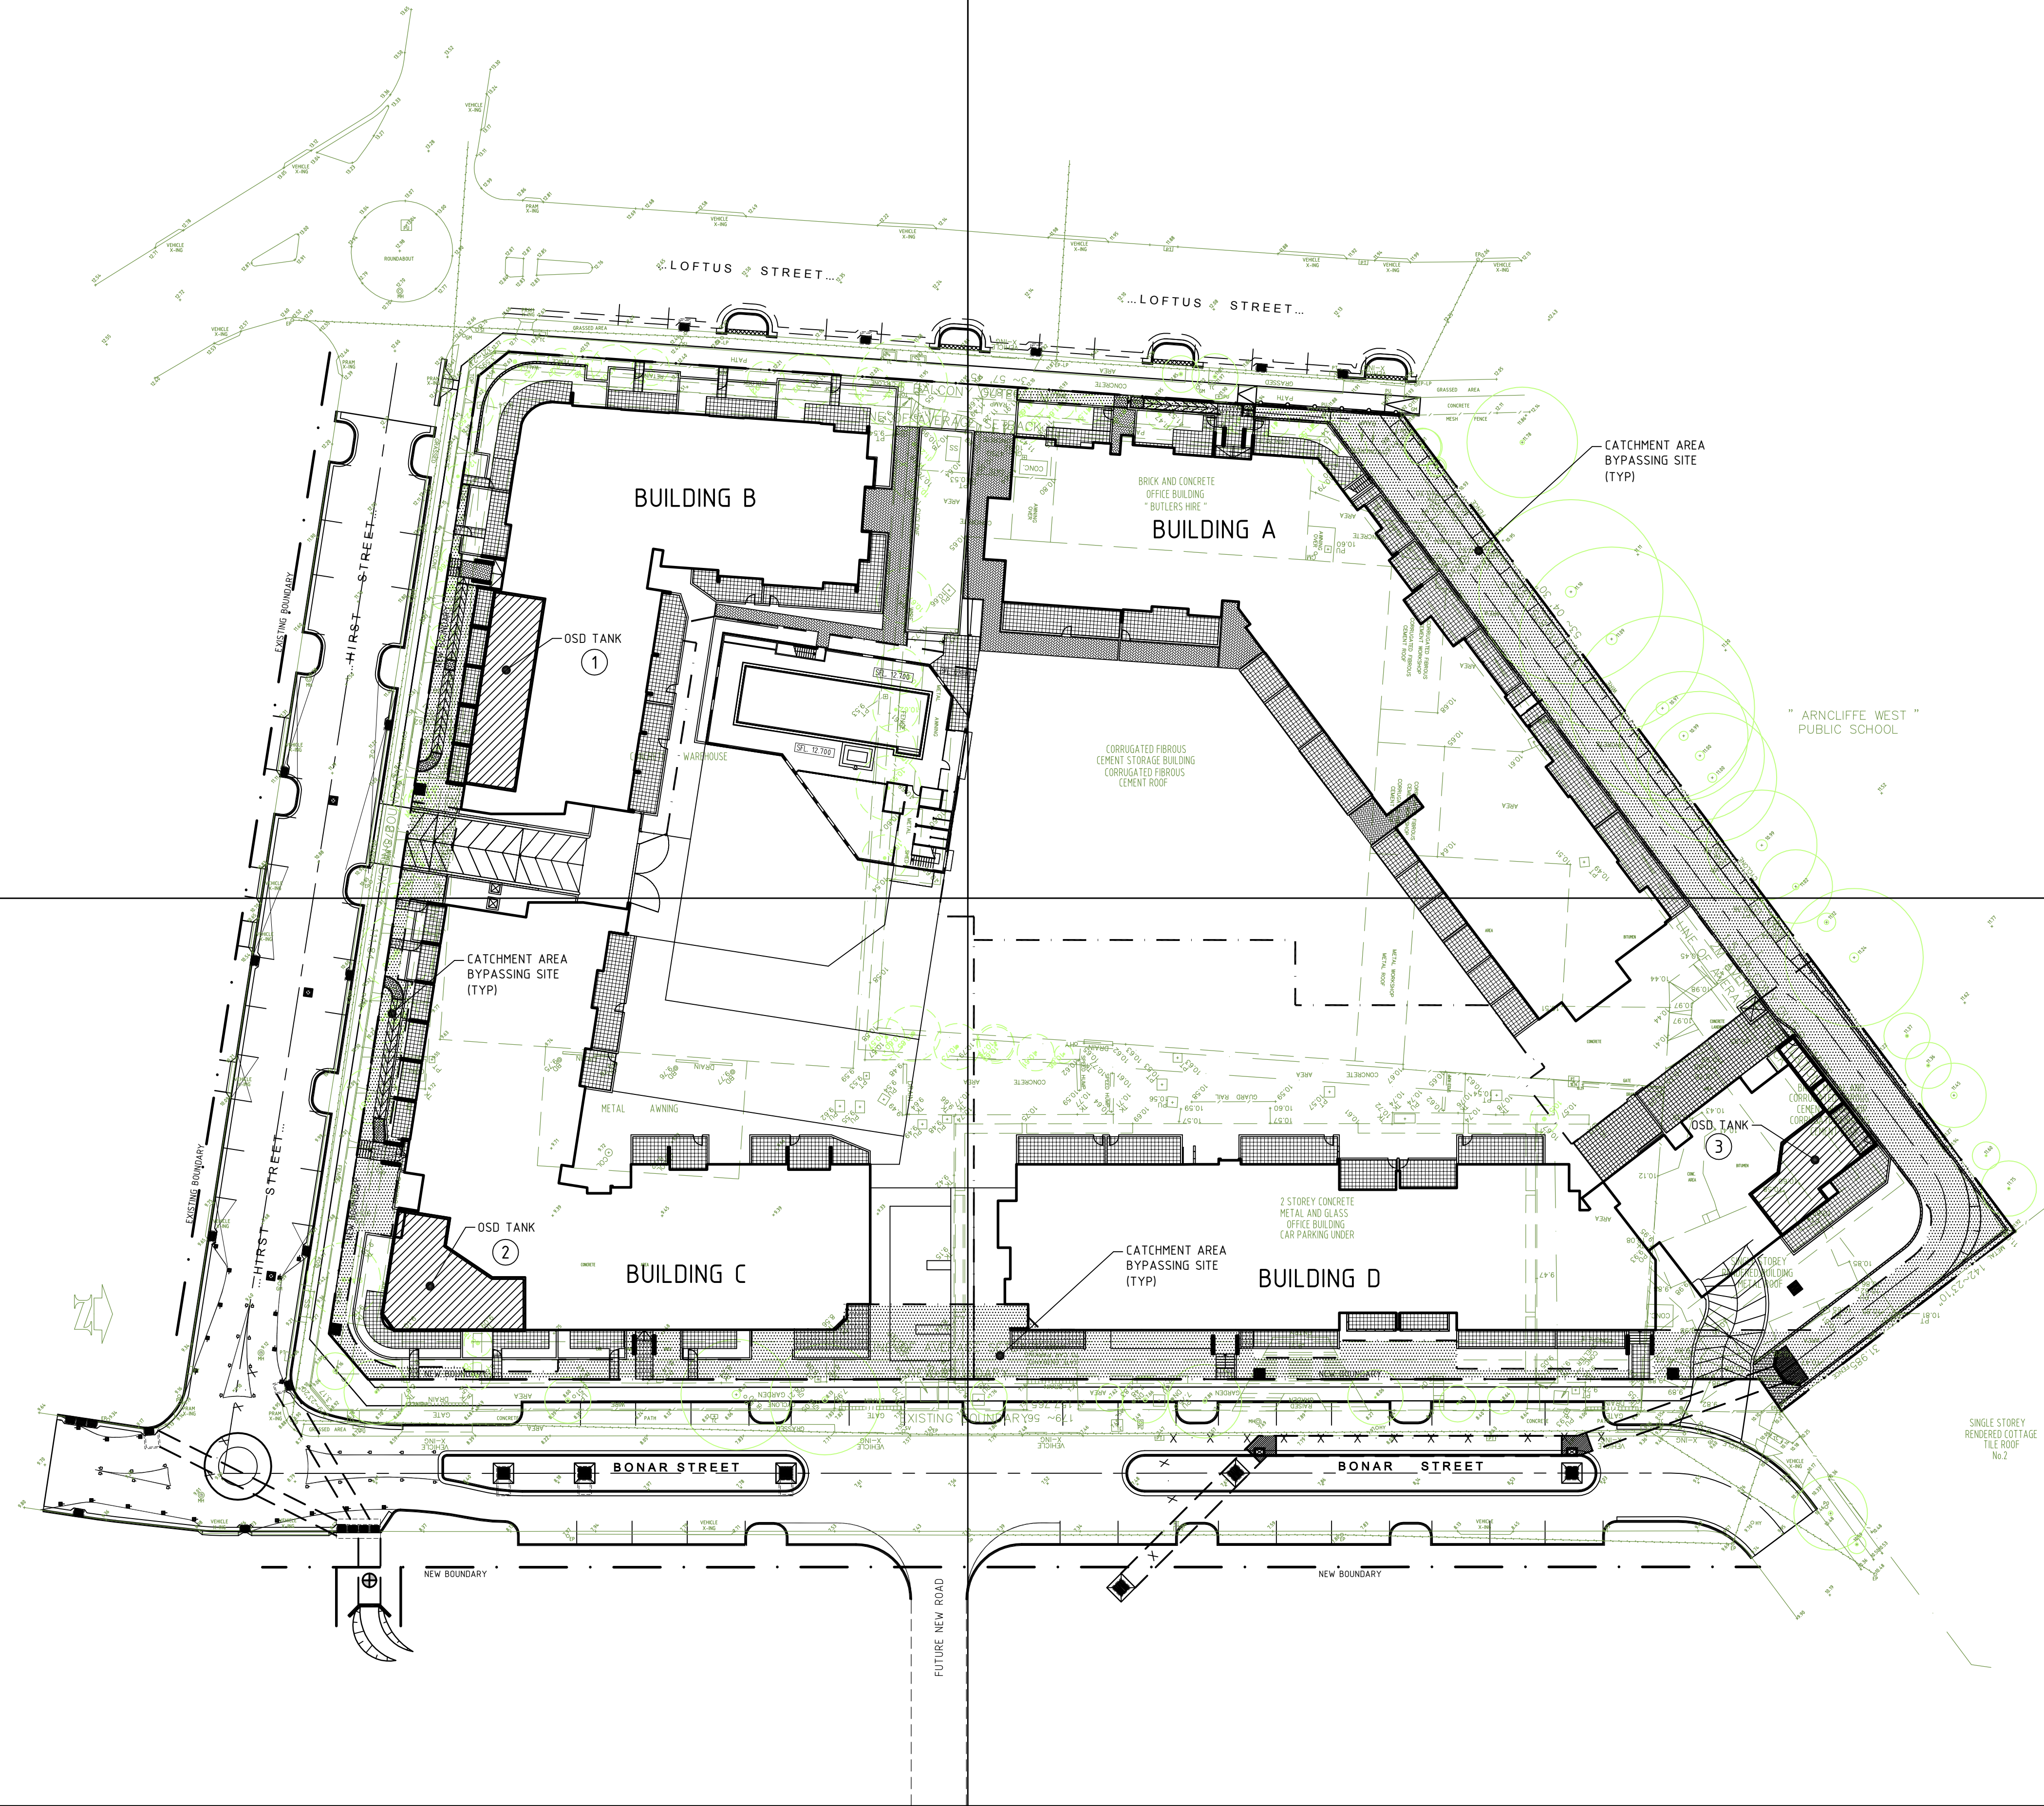


C111

C112

C113



PRELIMINARY - NOT FOR CONSTRUCTION

						Copyright This drawing remains the property of Hughes Trueman Pty. Ltd. It may only be used for the purpose for which it was commissioned & in accordance with the terms of engagement for that commission. Hughes Trueman denies any liability or responsibility for loss or damage caused by the inappropriate use of this drawing.		10 8 6 4 2 0 10 20 Section Scale 1:400 @ A1		 North	 Consulting Engineers Planners & Managers ABN 53 831 529 091 Level 3, 90 Phillip Street, PO Box 163, PARRAMATTA NSW 2150 T +61 2 9891 5044 F +61 2 9891 5386 parramatta@hughestrueman.com.au	 Branches: St Leonards Parramatta Canberra Wagga Wagga	Project PROPOSED RESIDENTIAL DEVELOPMENT LOFTUS STREET, ARNCLIFFE		Drawing Title GENERAL ARRANGEMENT PLAN	
F	BASE PLAN UPDATED - RE-ISSUED FOR DA	17.09.09	DAC	DAC	X	CJA	Client MERITON APARTMENTS		Drawing No. 08P395 - DA-C101				Rev F			
E	BASE PLAN UPDATED - RE-ISSUED FOR DA	14.09.09	DAC	DAC		CJA	Architect/Project Manager MERITON APARTMENTS									
D	ISSUED FOR DA	11.09.09	DAC	CSR		CJA										
C	ISSUED FOR CLIENT REVIEW	02.09.09	AMP	CSR		CJA										
B	ISSUED FOR DA	11.03.09	DAC	DAC		CJA										
A	ISSUED FOR CLIENT APPROVAL	04.03.09	DAC	DAC		GWS										
Rev	Amendment / Reason For Issue	Date	Drawing Completed by	Designed & Checked by	Verified by X = Not verified	Issue Authorised (*)	This Drawing may have been prepared using COLOUR , and may be incomplete if copied to BLACK & WHITE									

Filename: P:\Parramatta\13208\80p395\DA-C101.dwg Plotter: 4.4up Date: 17-09-09 Time: 4:44pm