
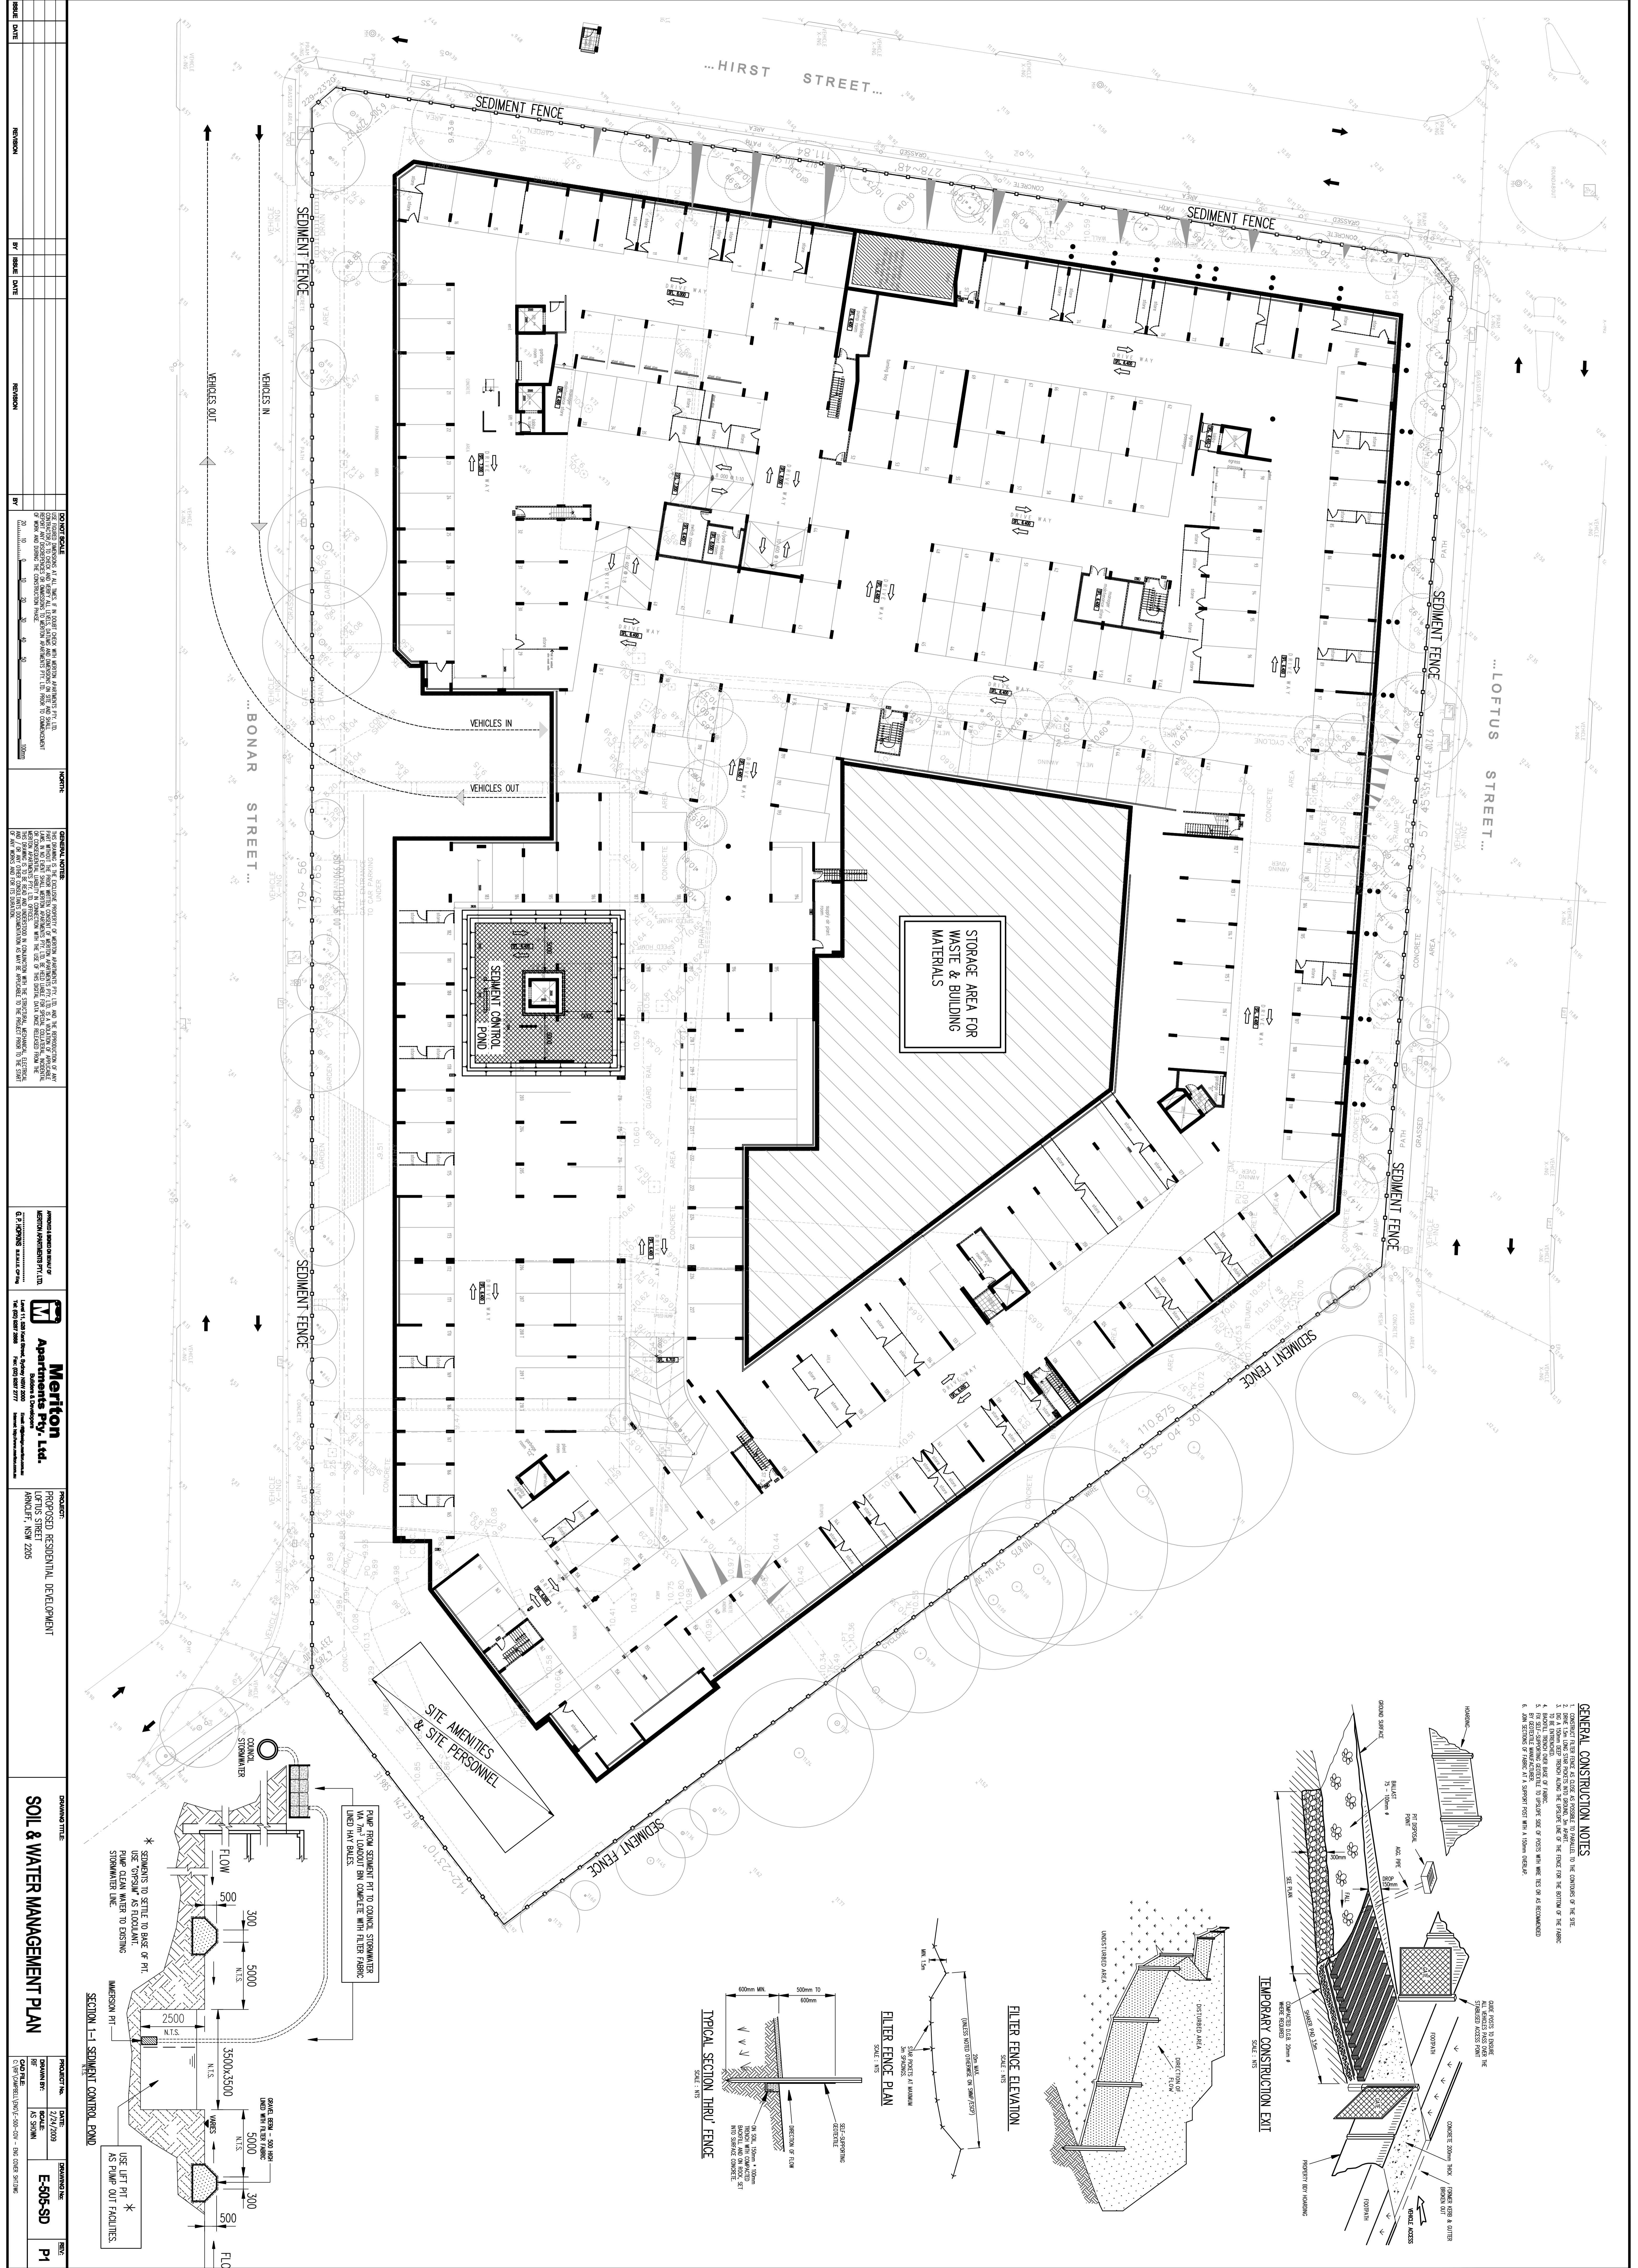
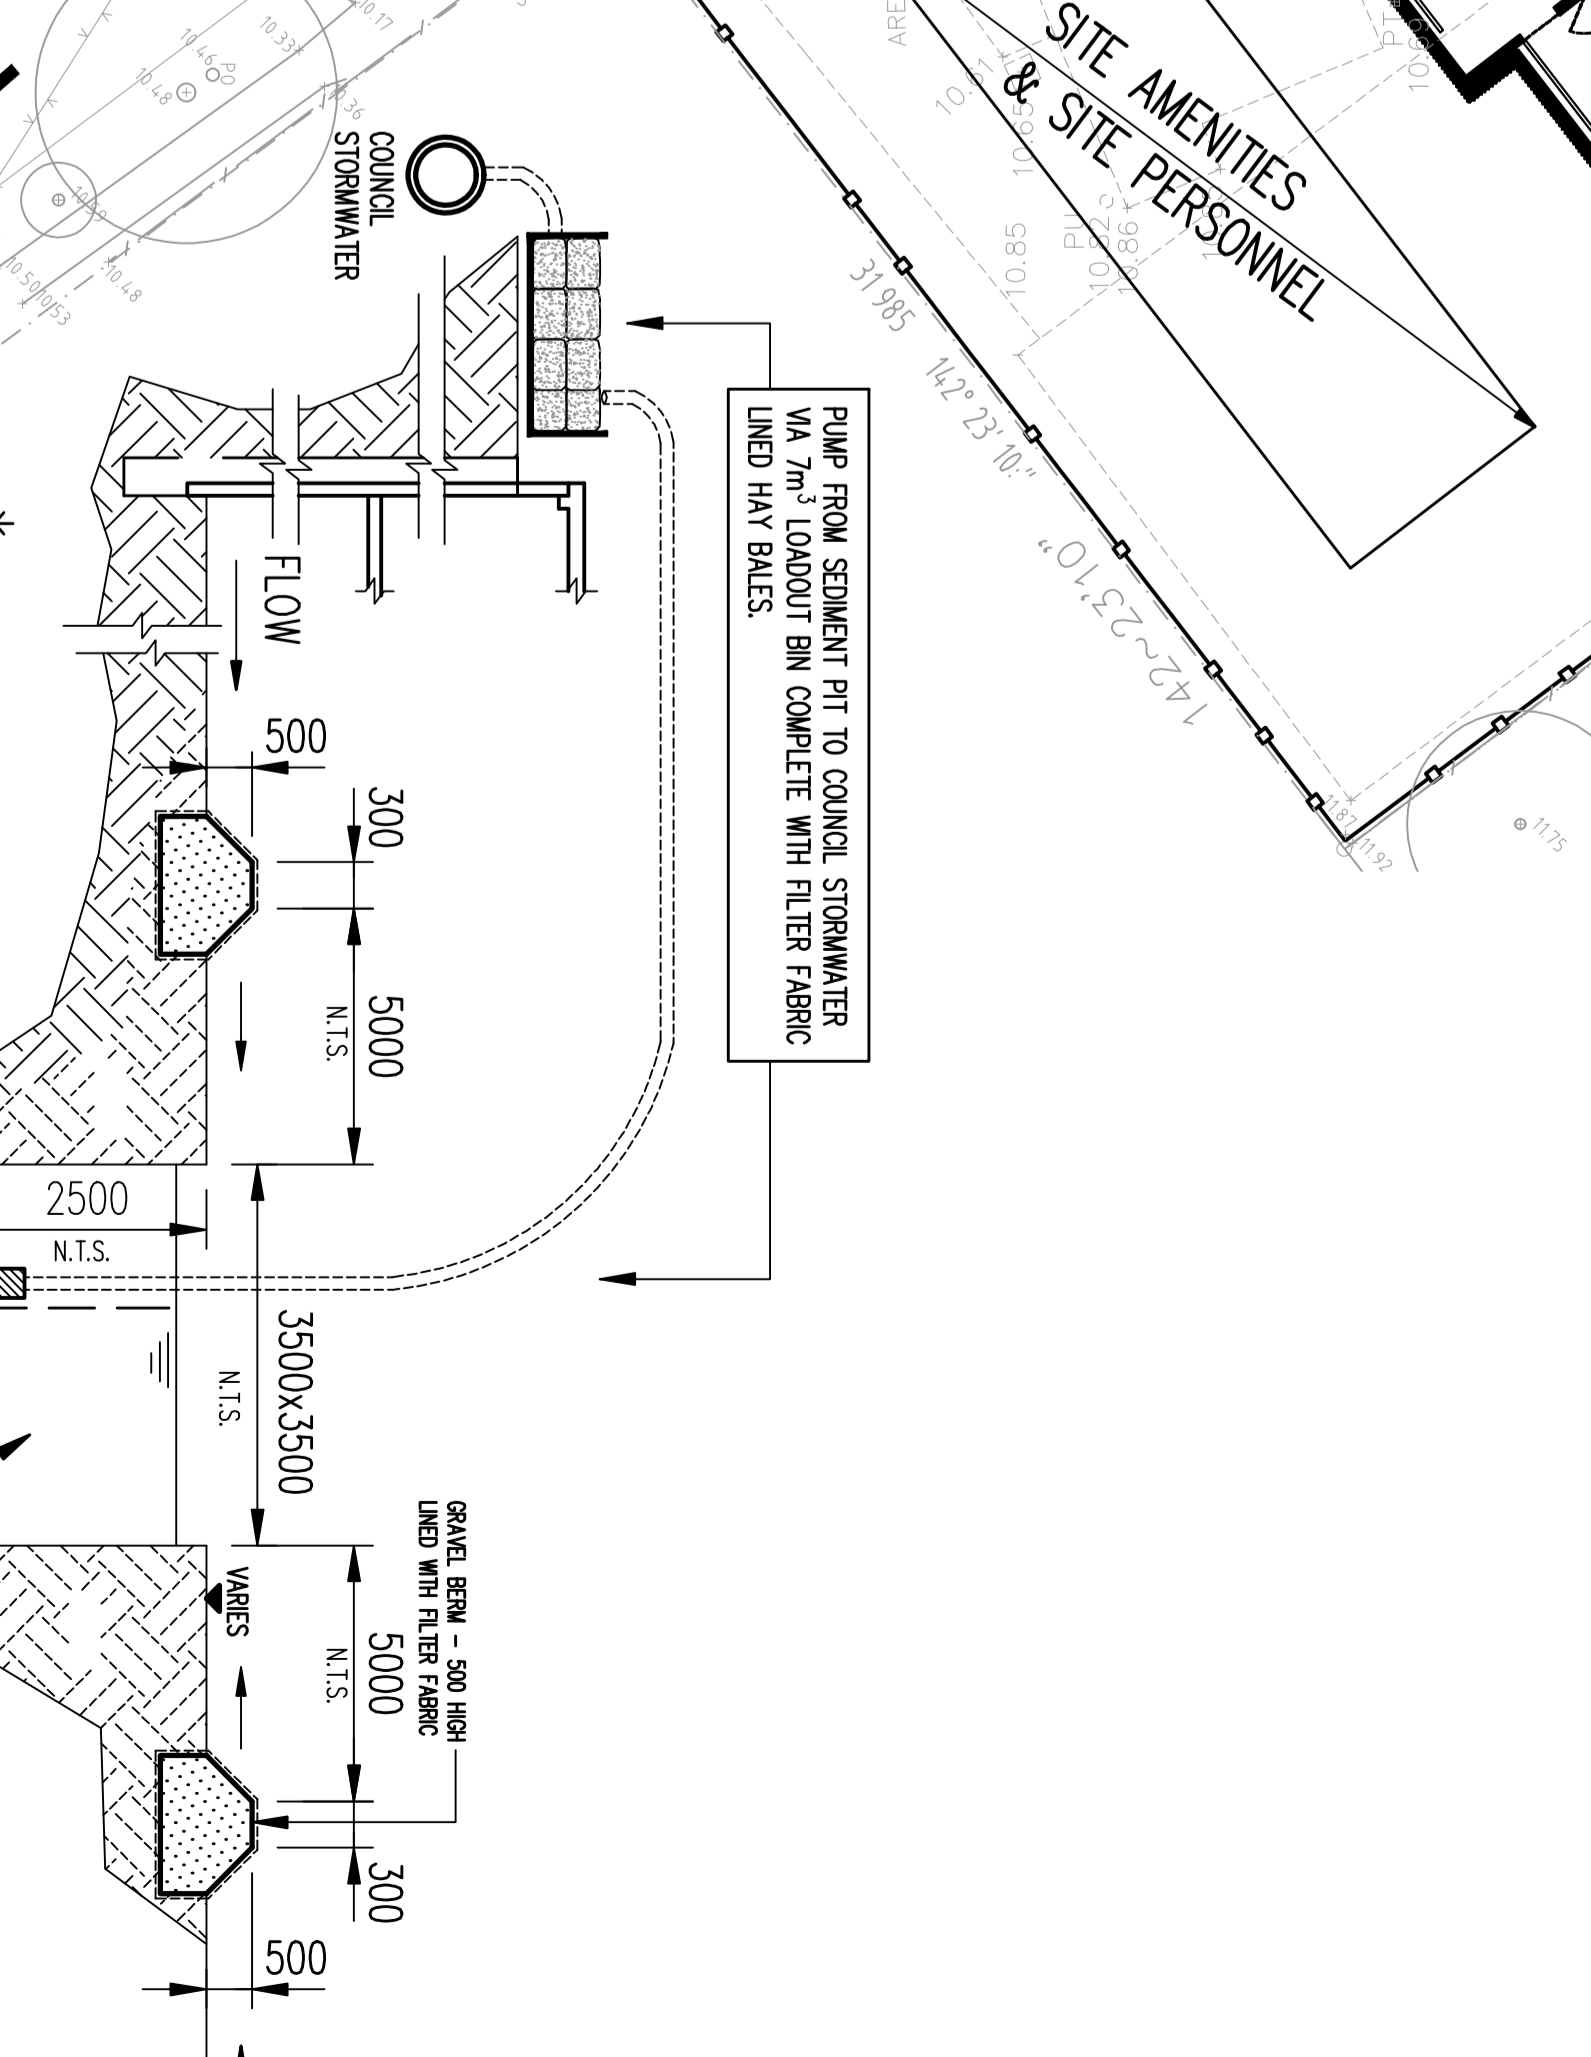
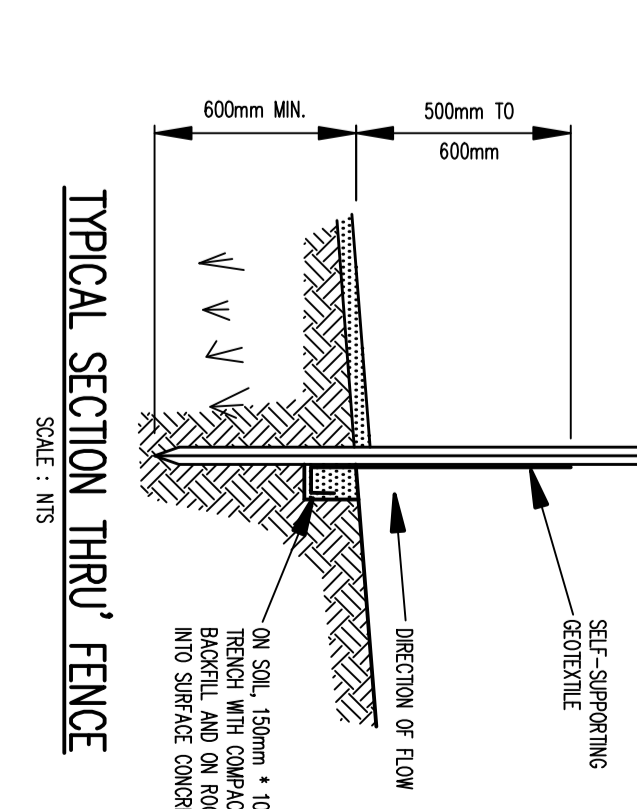
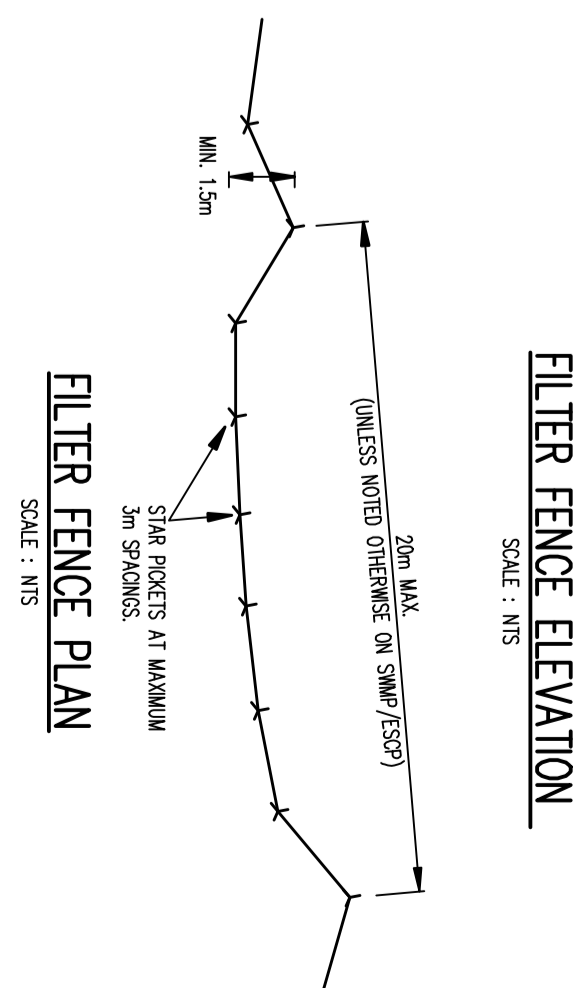
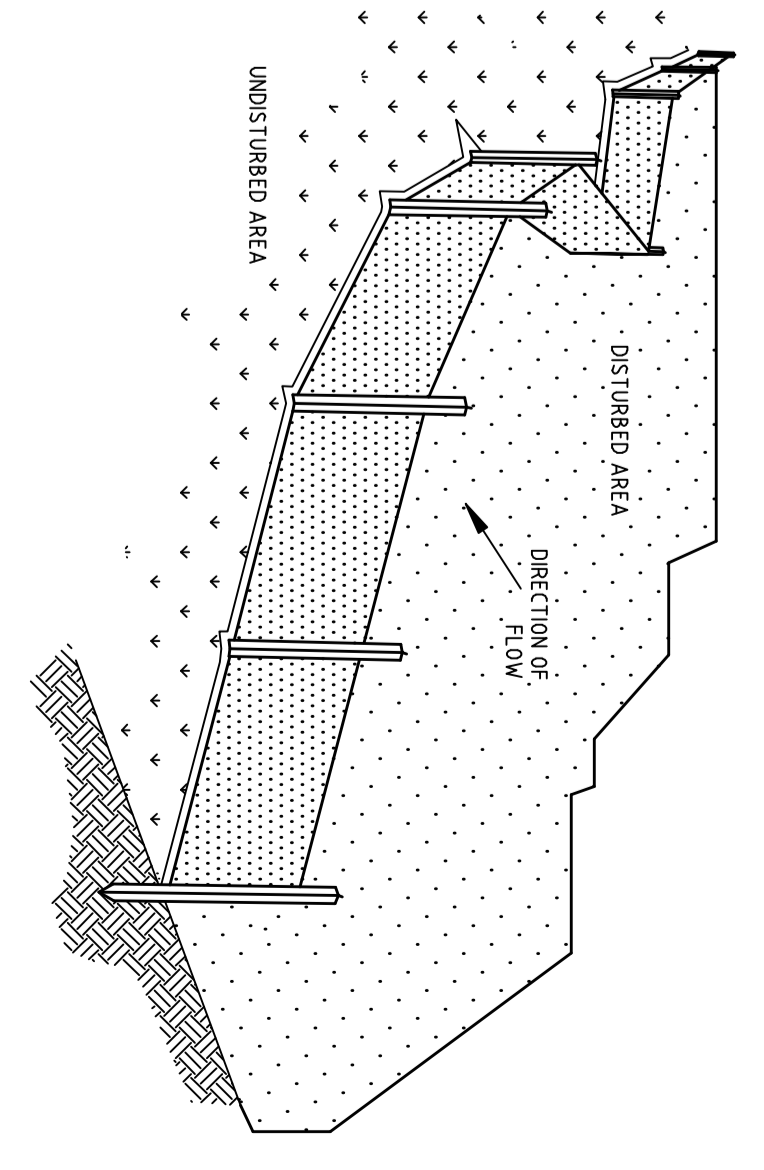


GENERAL CONSTRUCTION NOTES

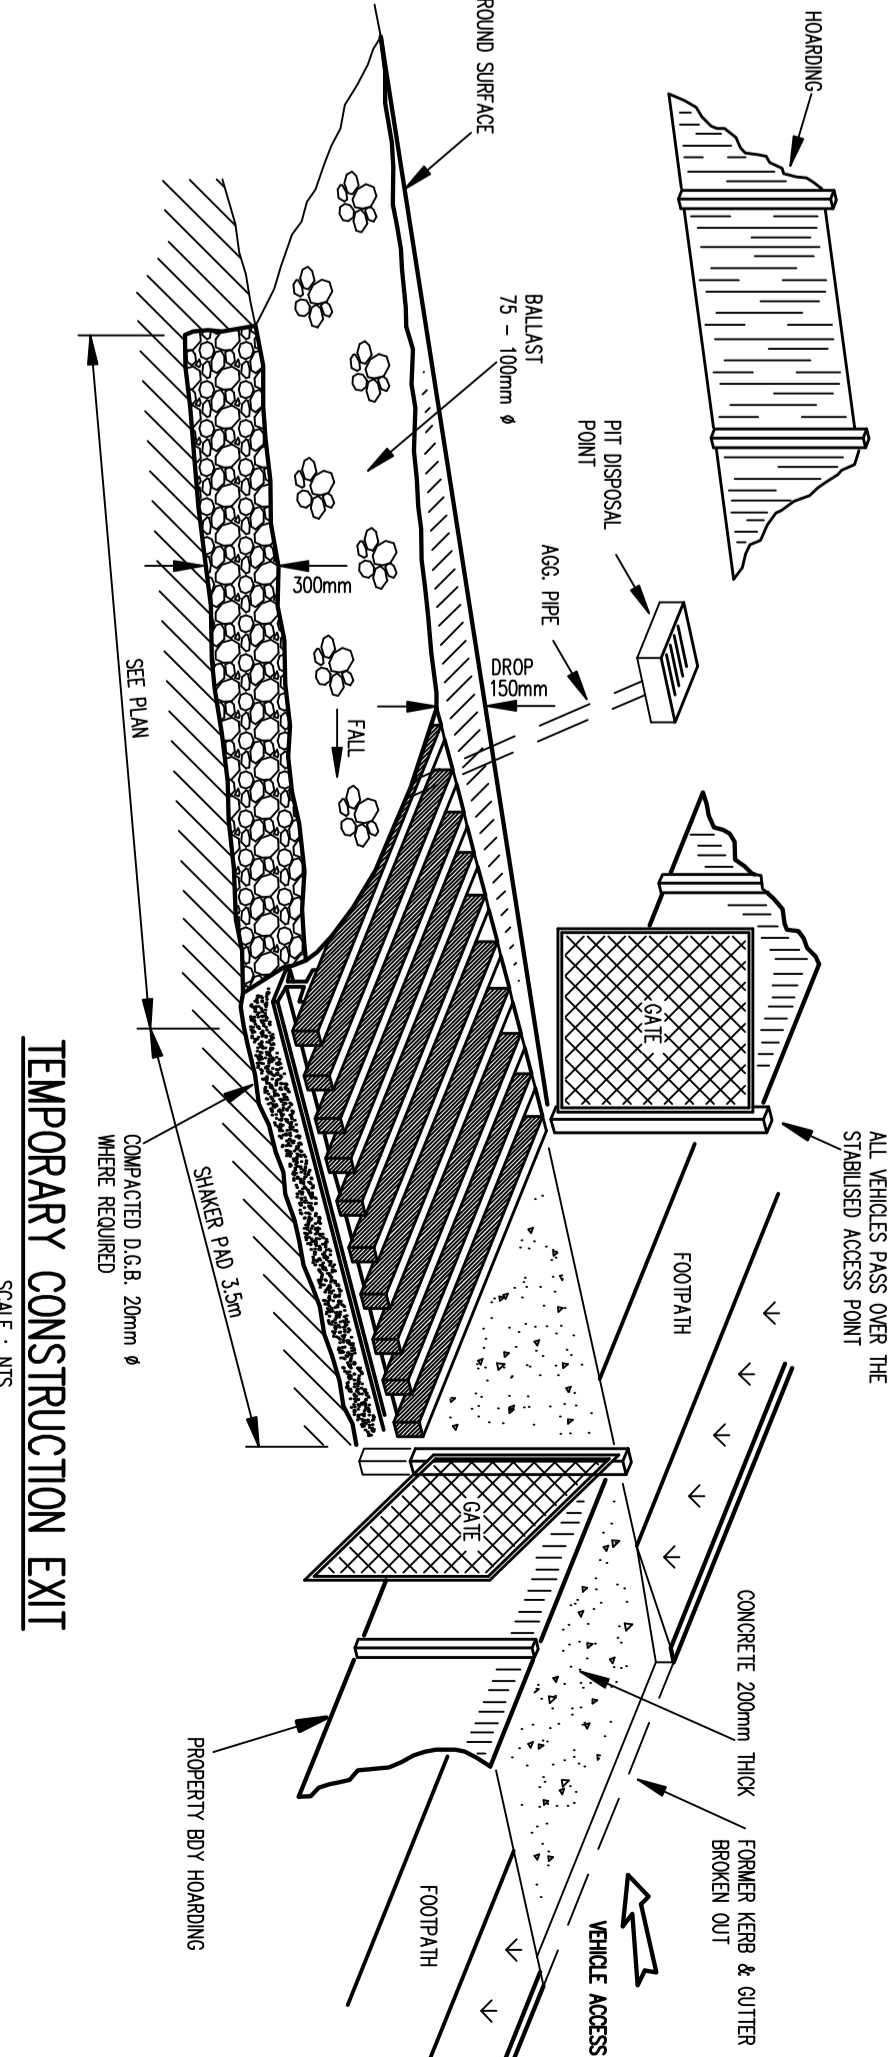

PROJECT NO.	DATE	DRAWING NO.	REV.
BY	DATE	BY	DATE
REVISION	DATE	REVISION	DATE
