
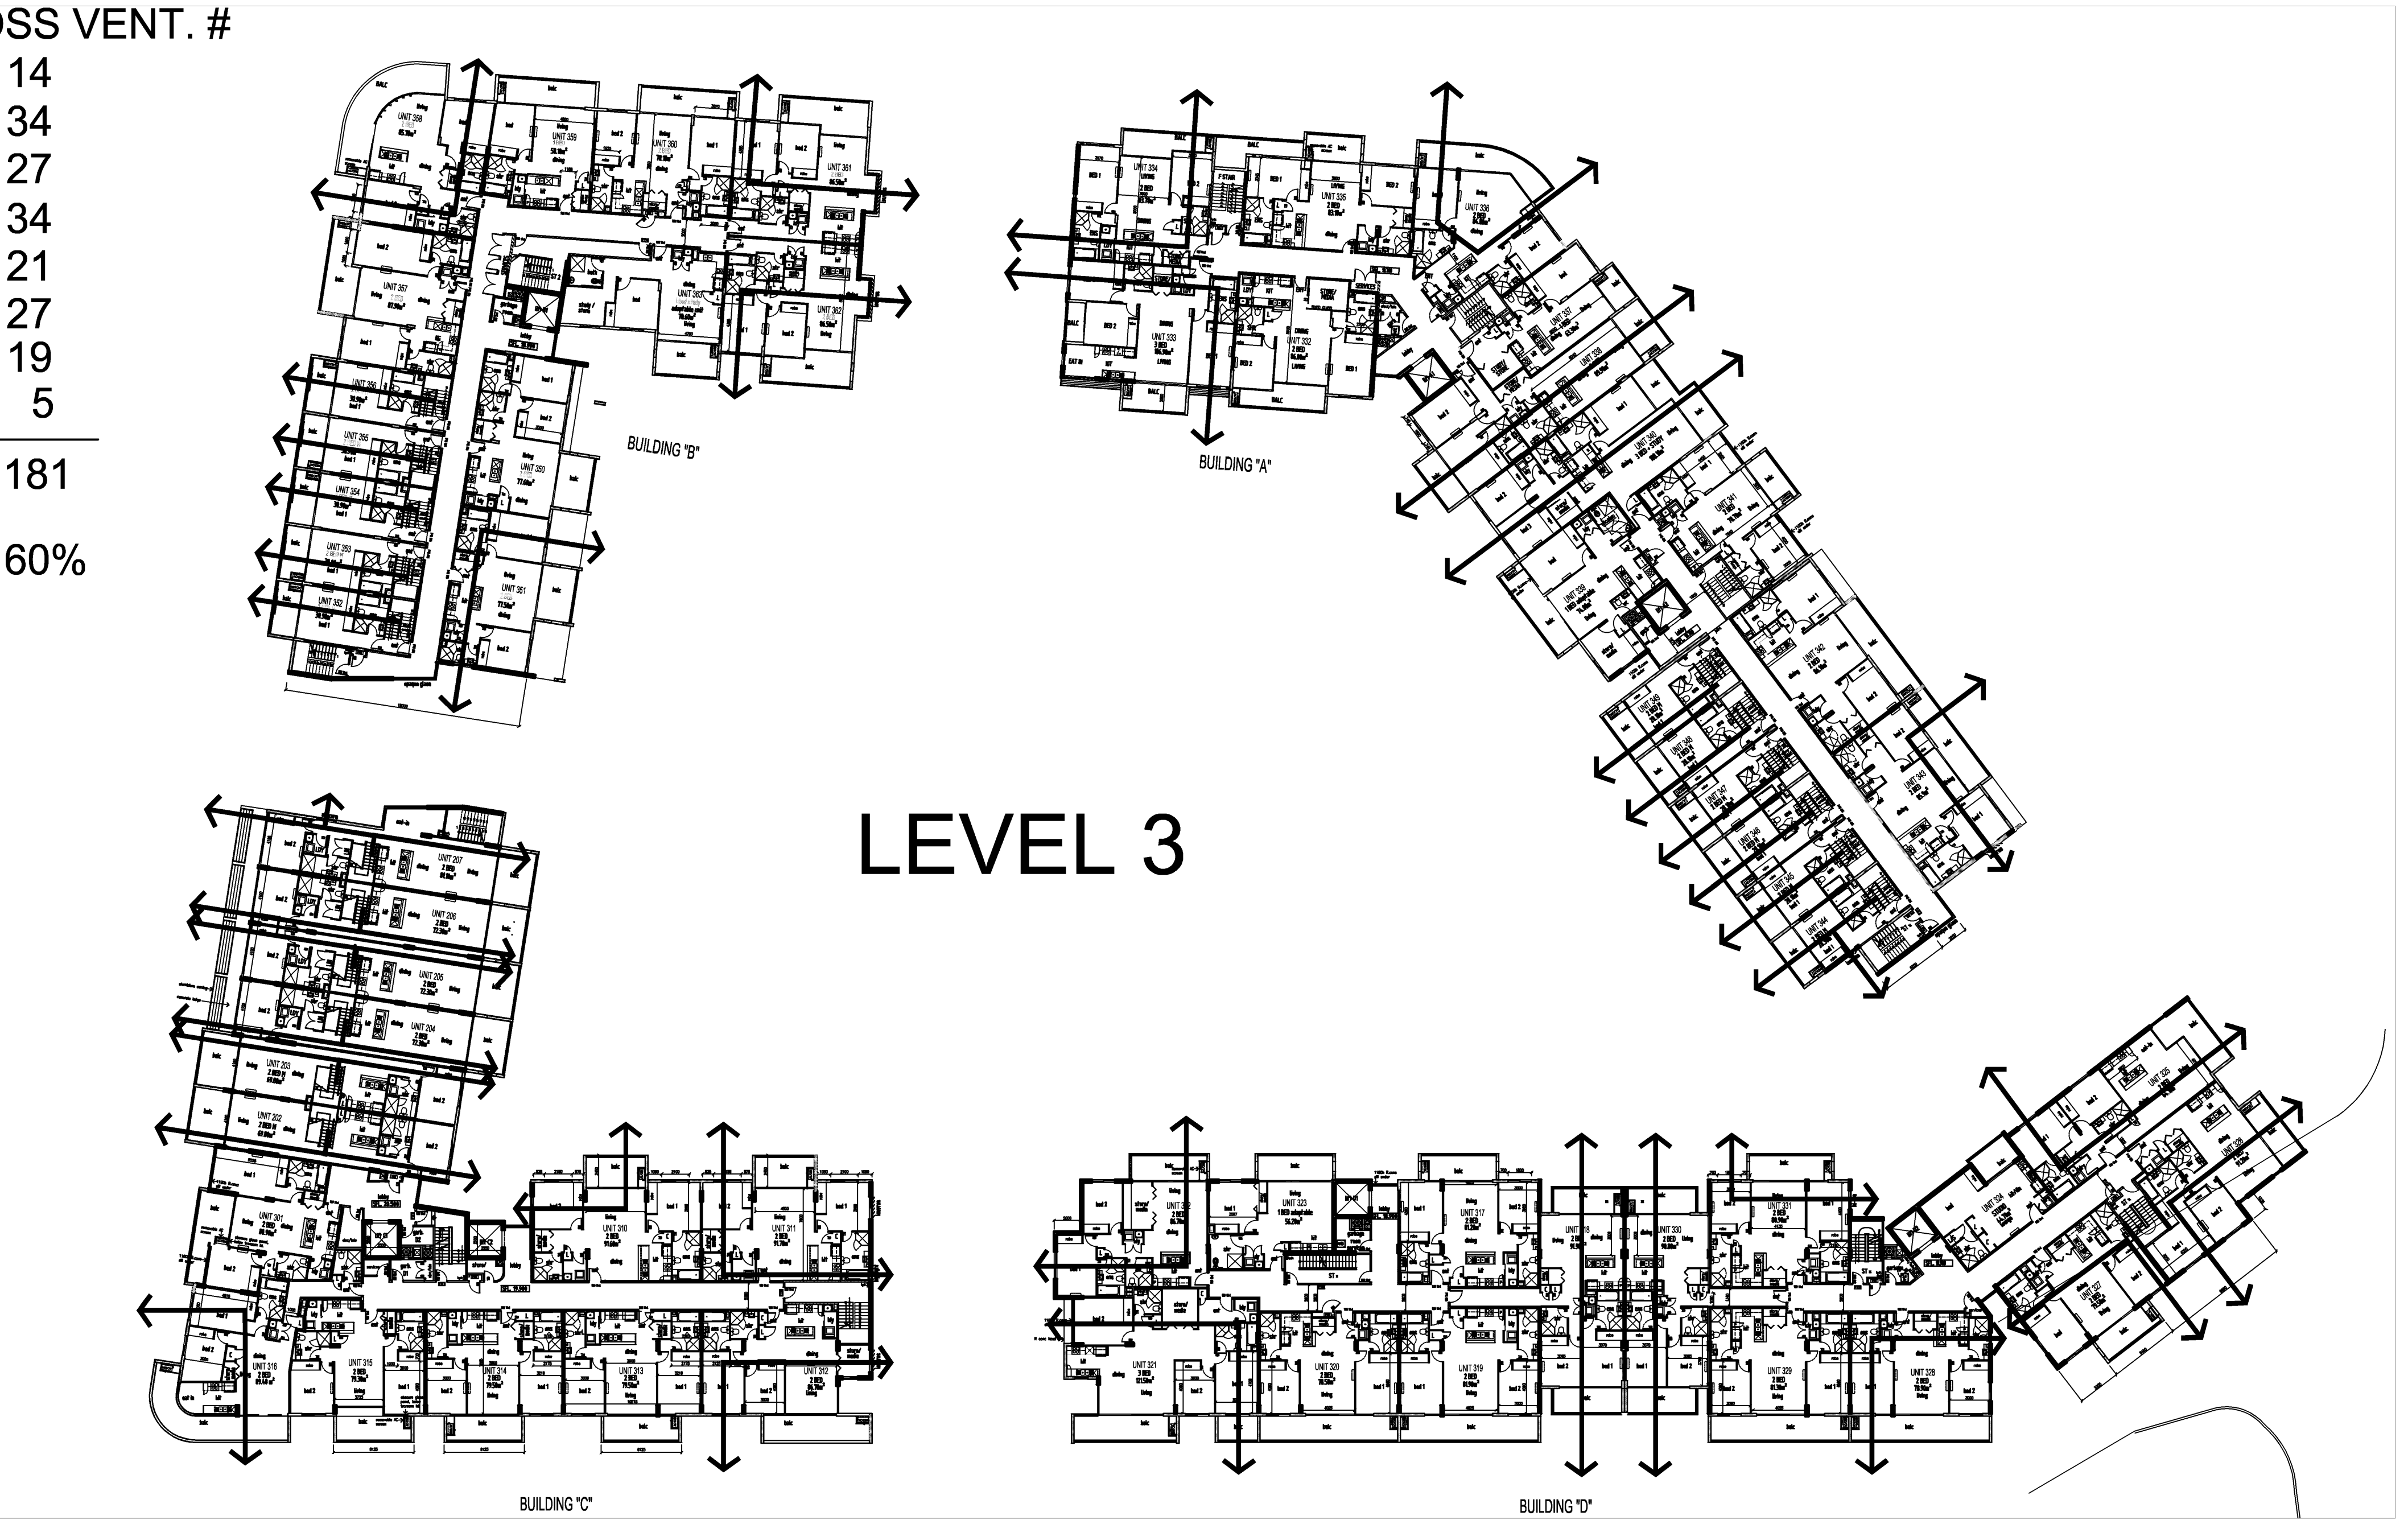
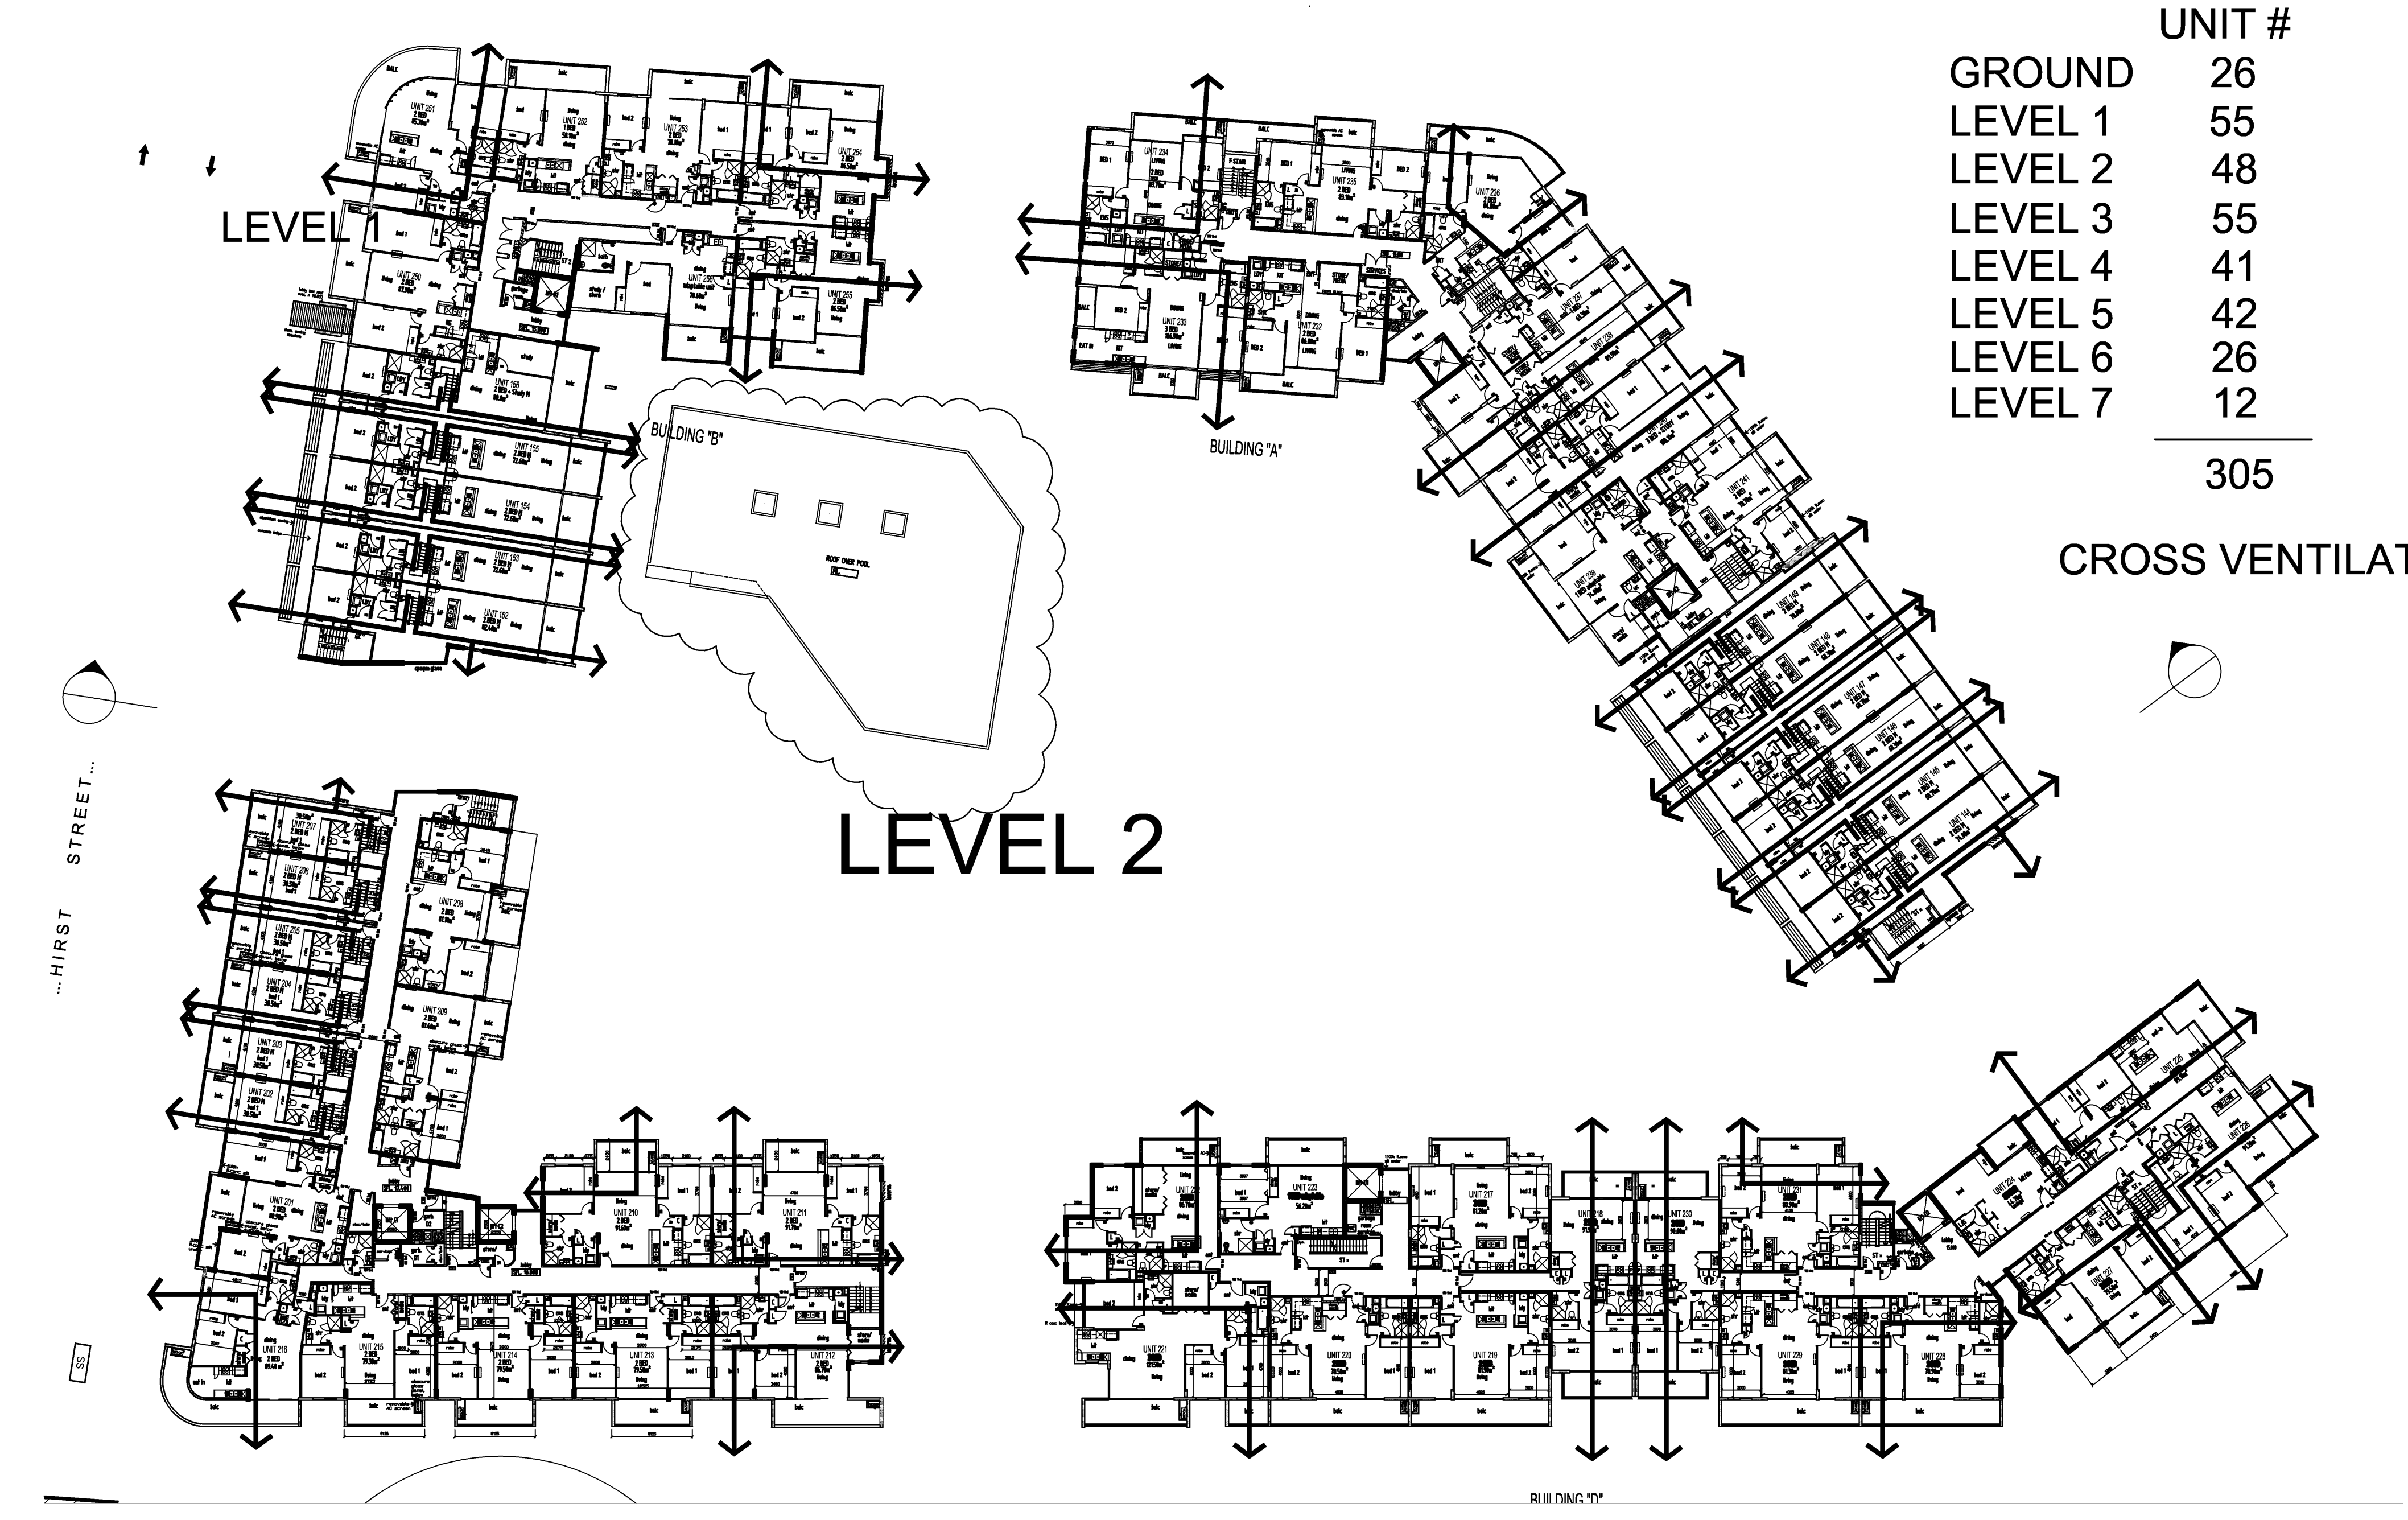
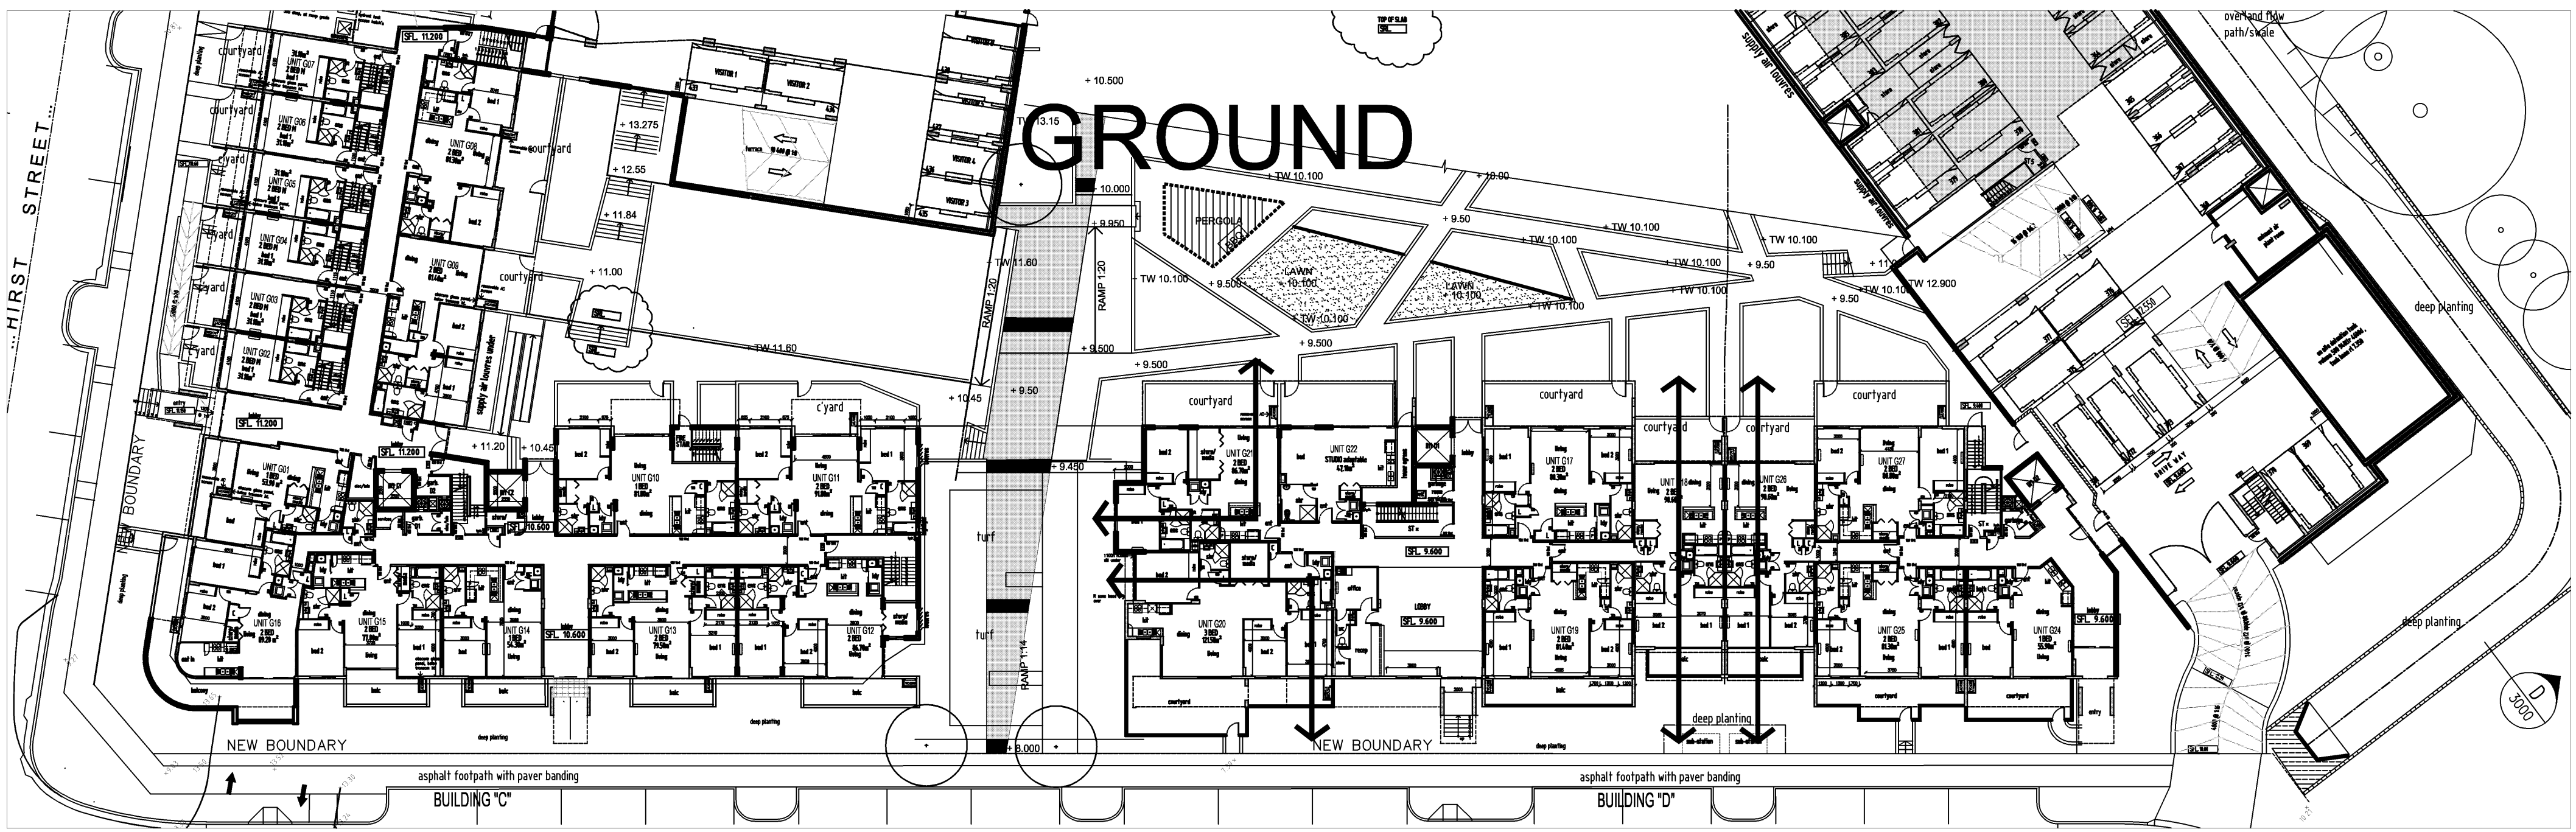


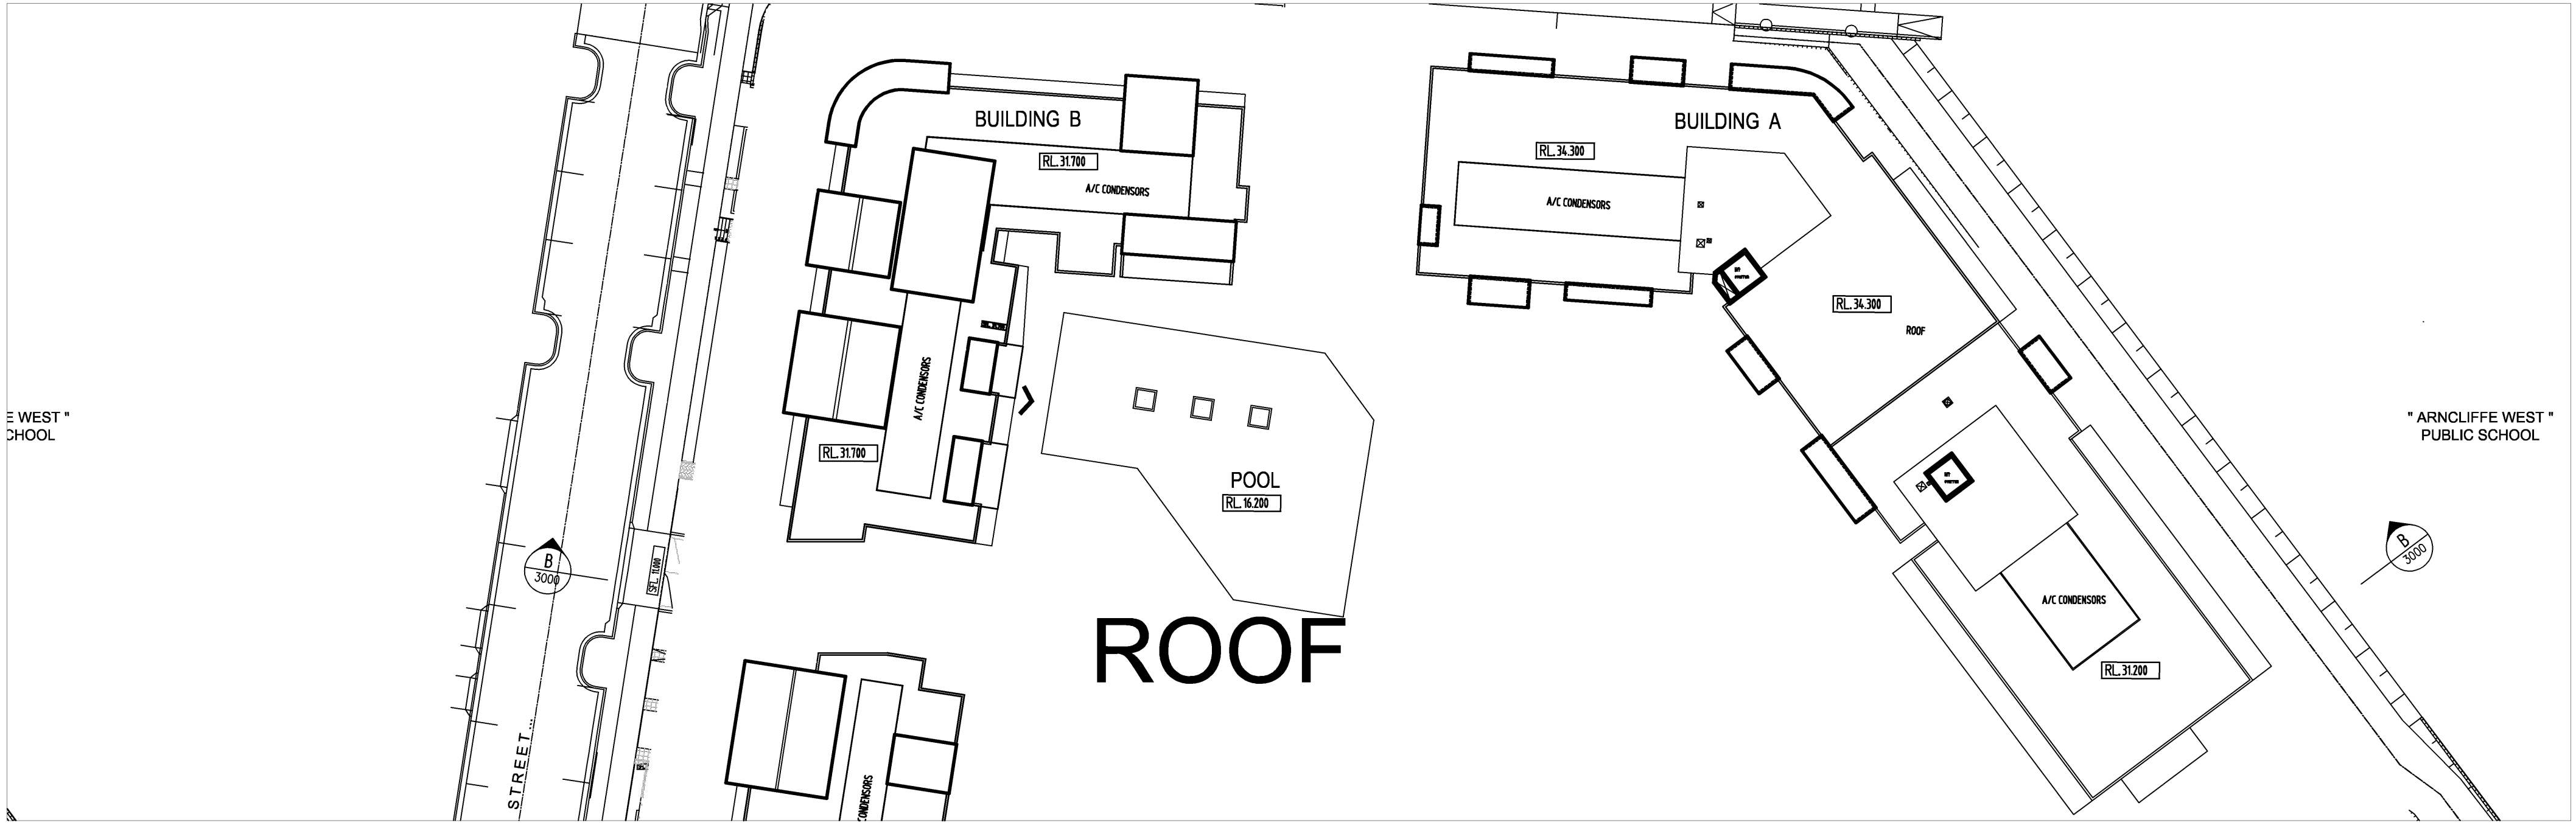

CROSS VENTILATION PERCENTAGE

UNIT #	CROSS VENT. #
GROUND	14
LEVEL 1	34
LEVEL 2	27
LEVEL 3	34
LEVEL 4	21
LEVEL 5	27
LEVEL 6	19
LEVEL 7	5
305	181

CROSS VENTILATION = 60%