



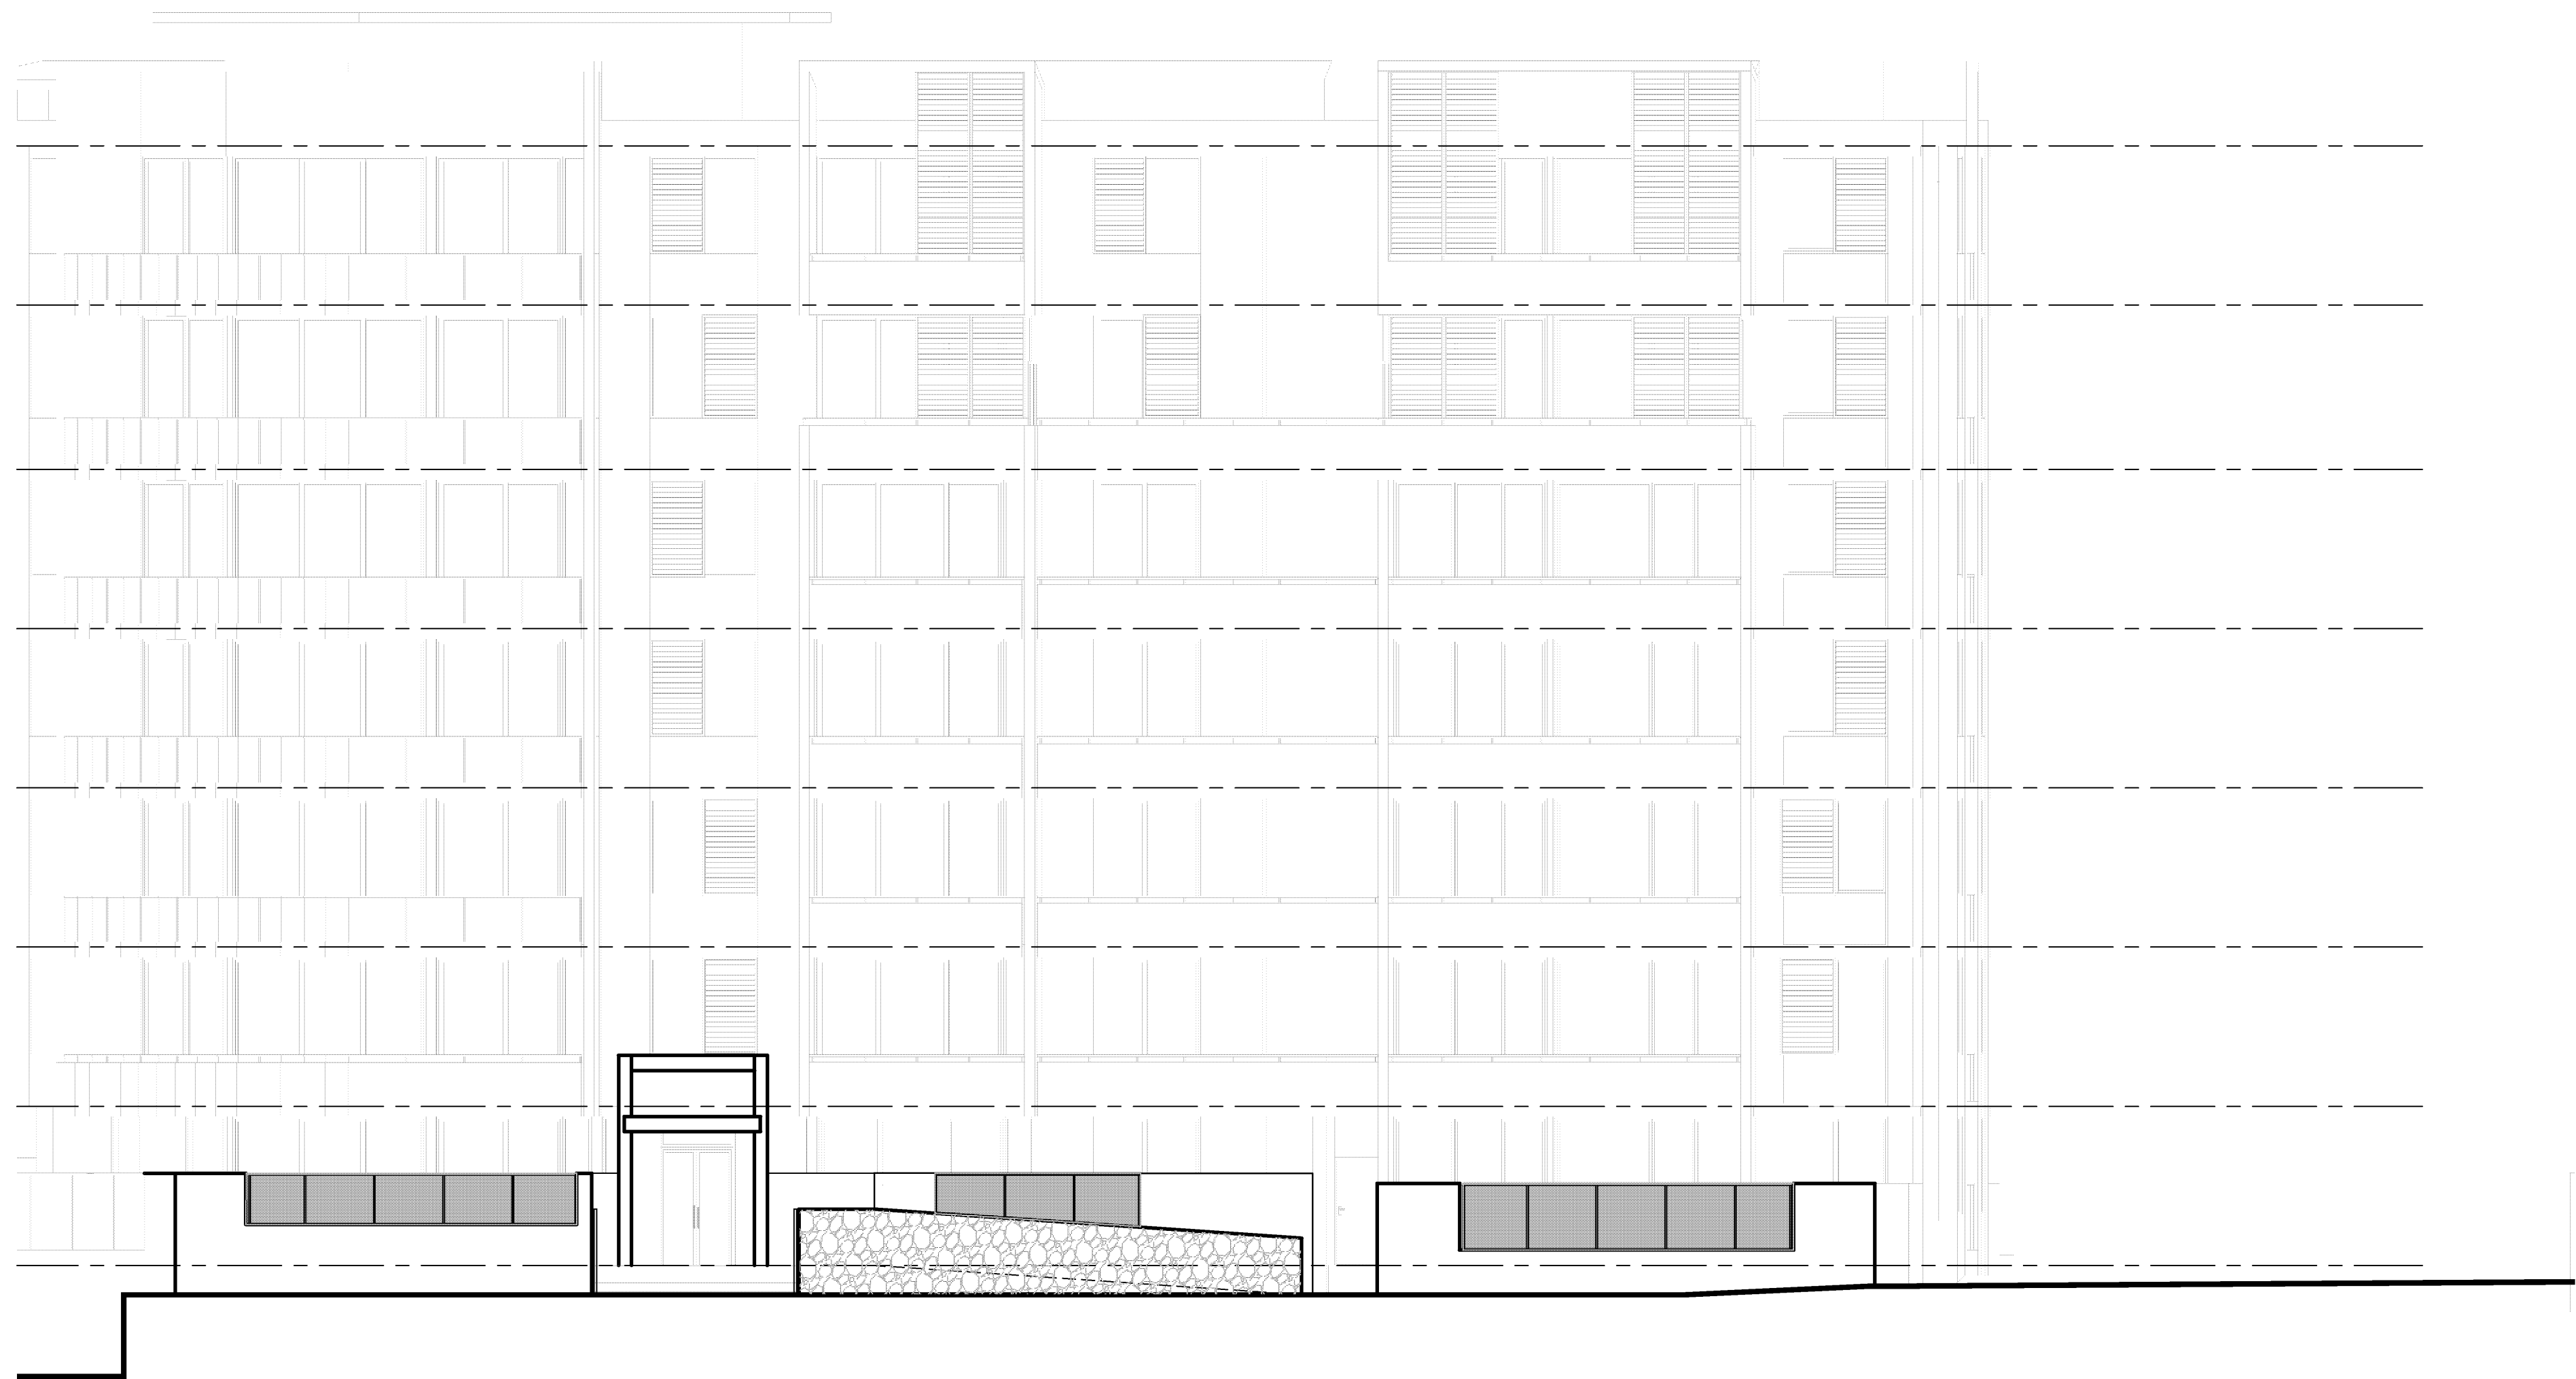

ELEVATION
LOFTUS STREET
SCALE 1:100

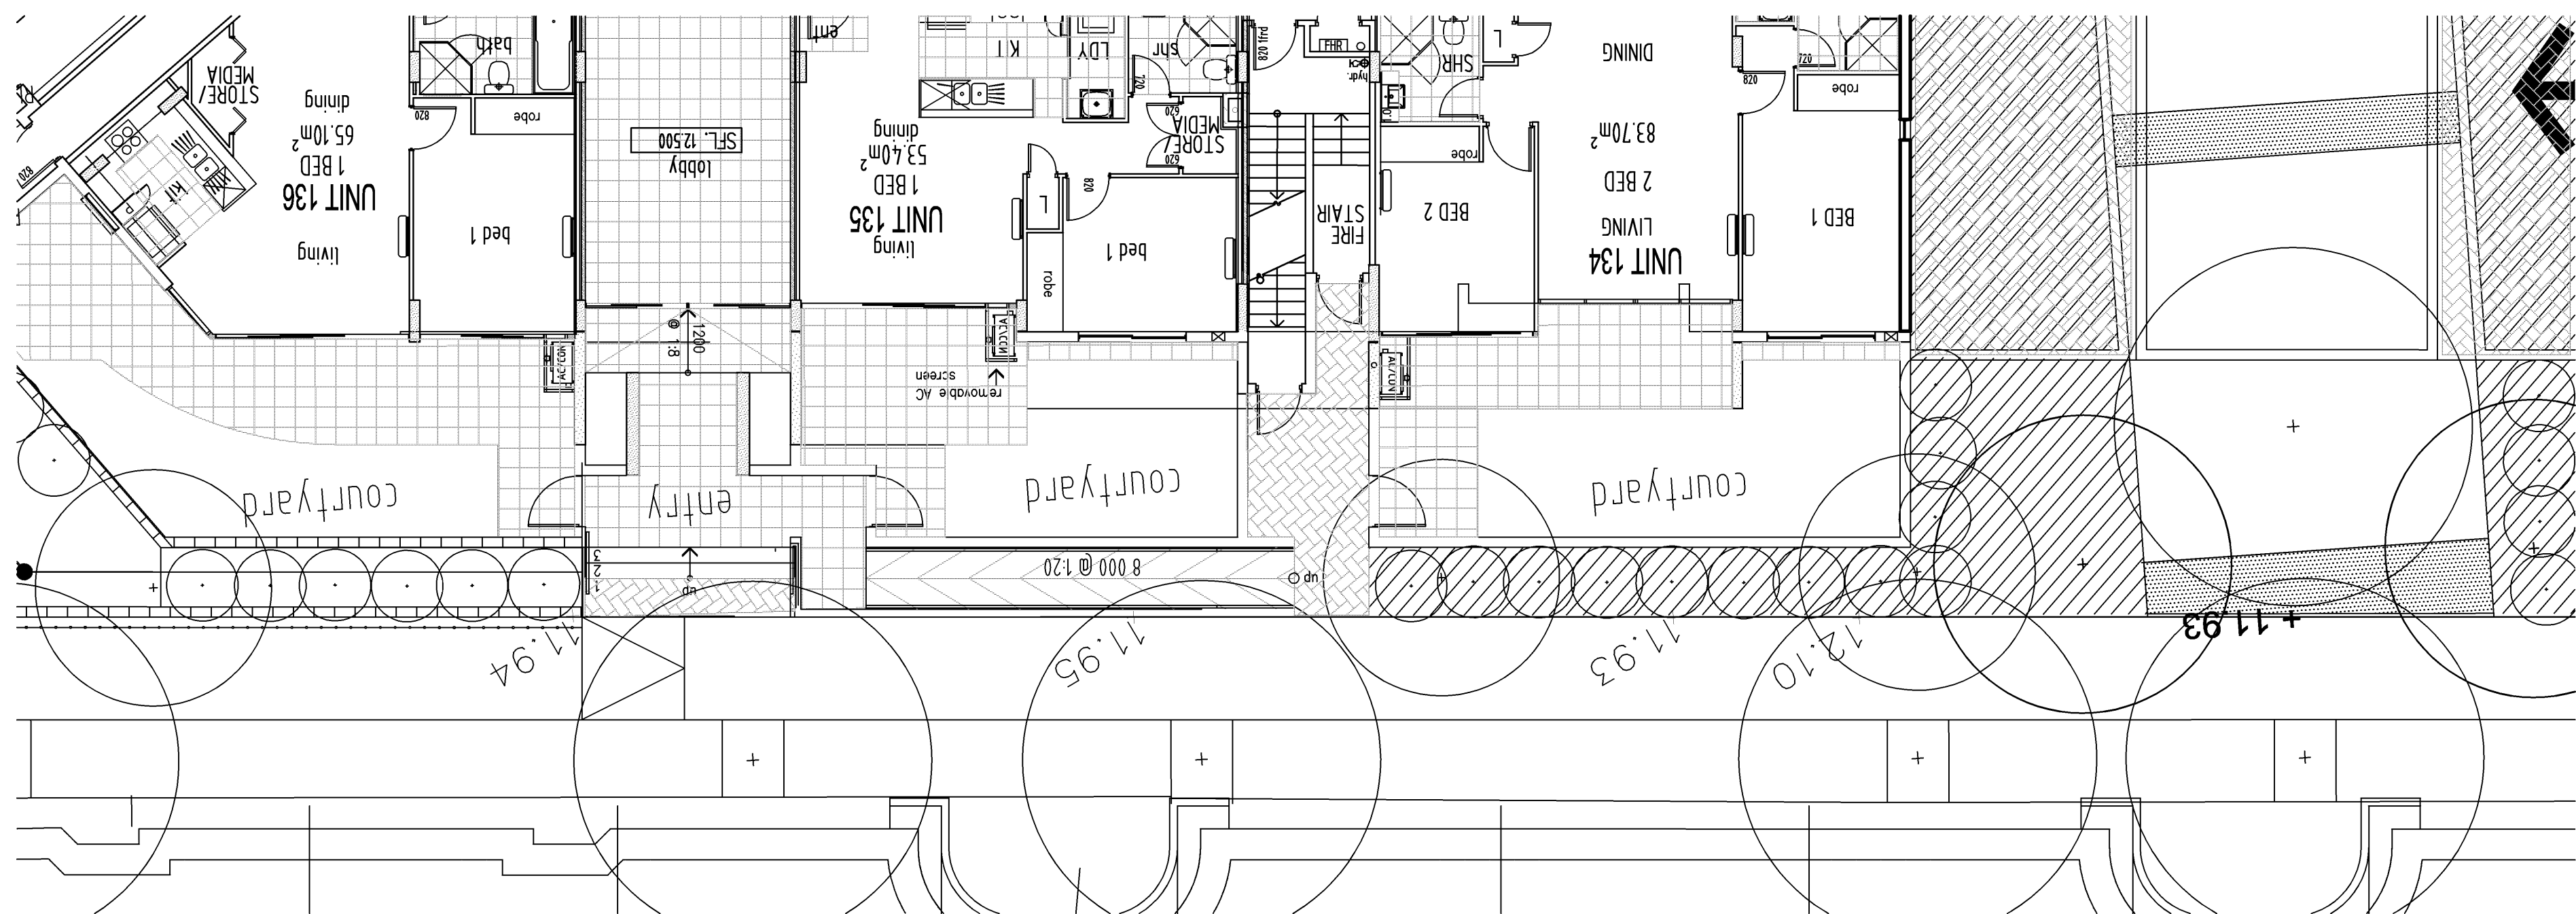

PART PLAN
BLOCK A
SCALE 1:100