


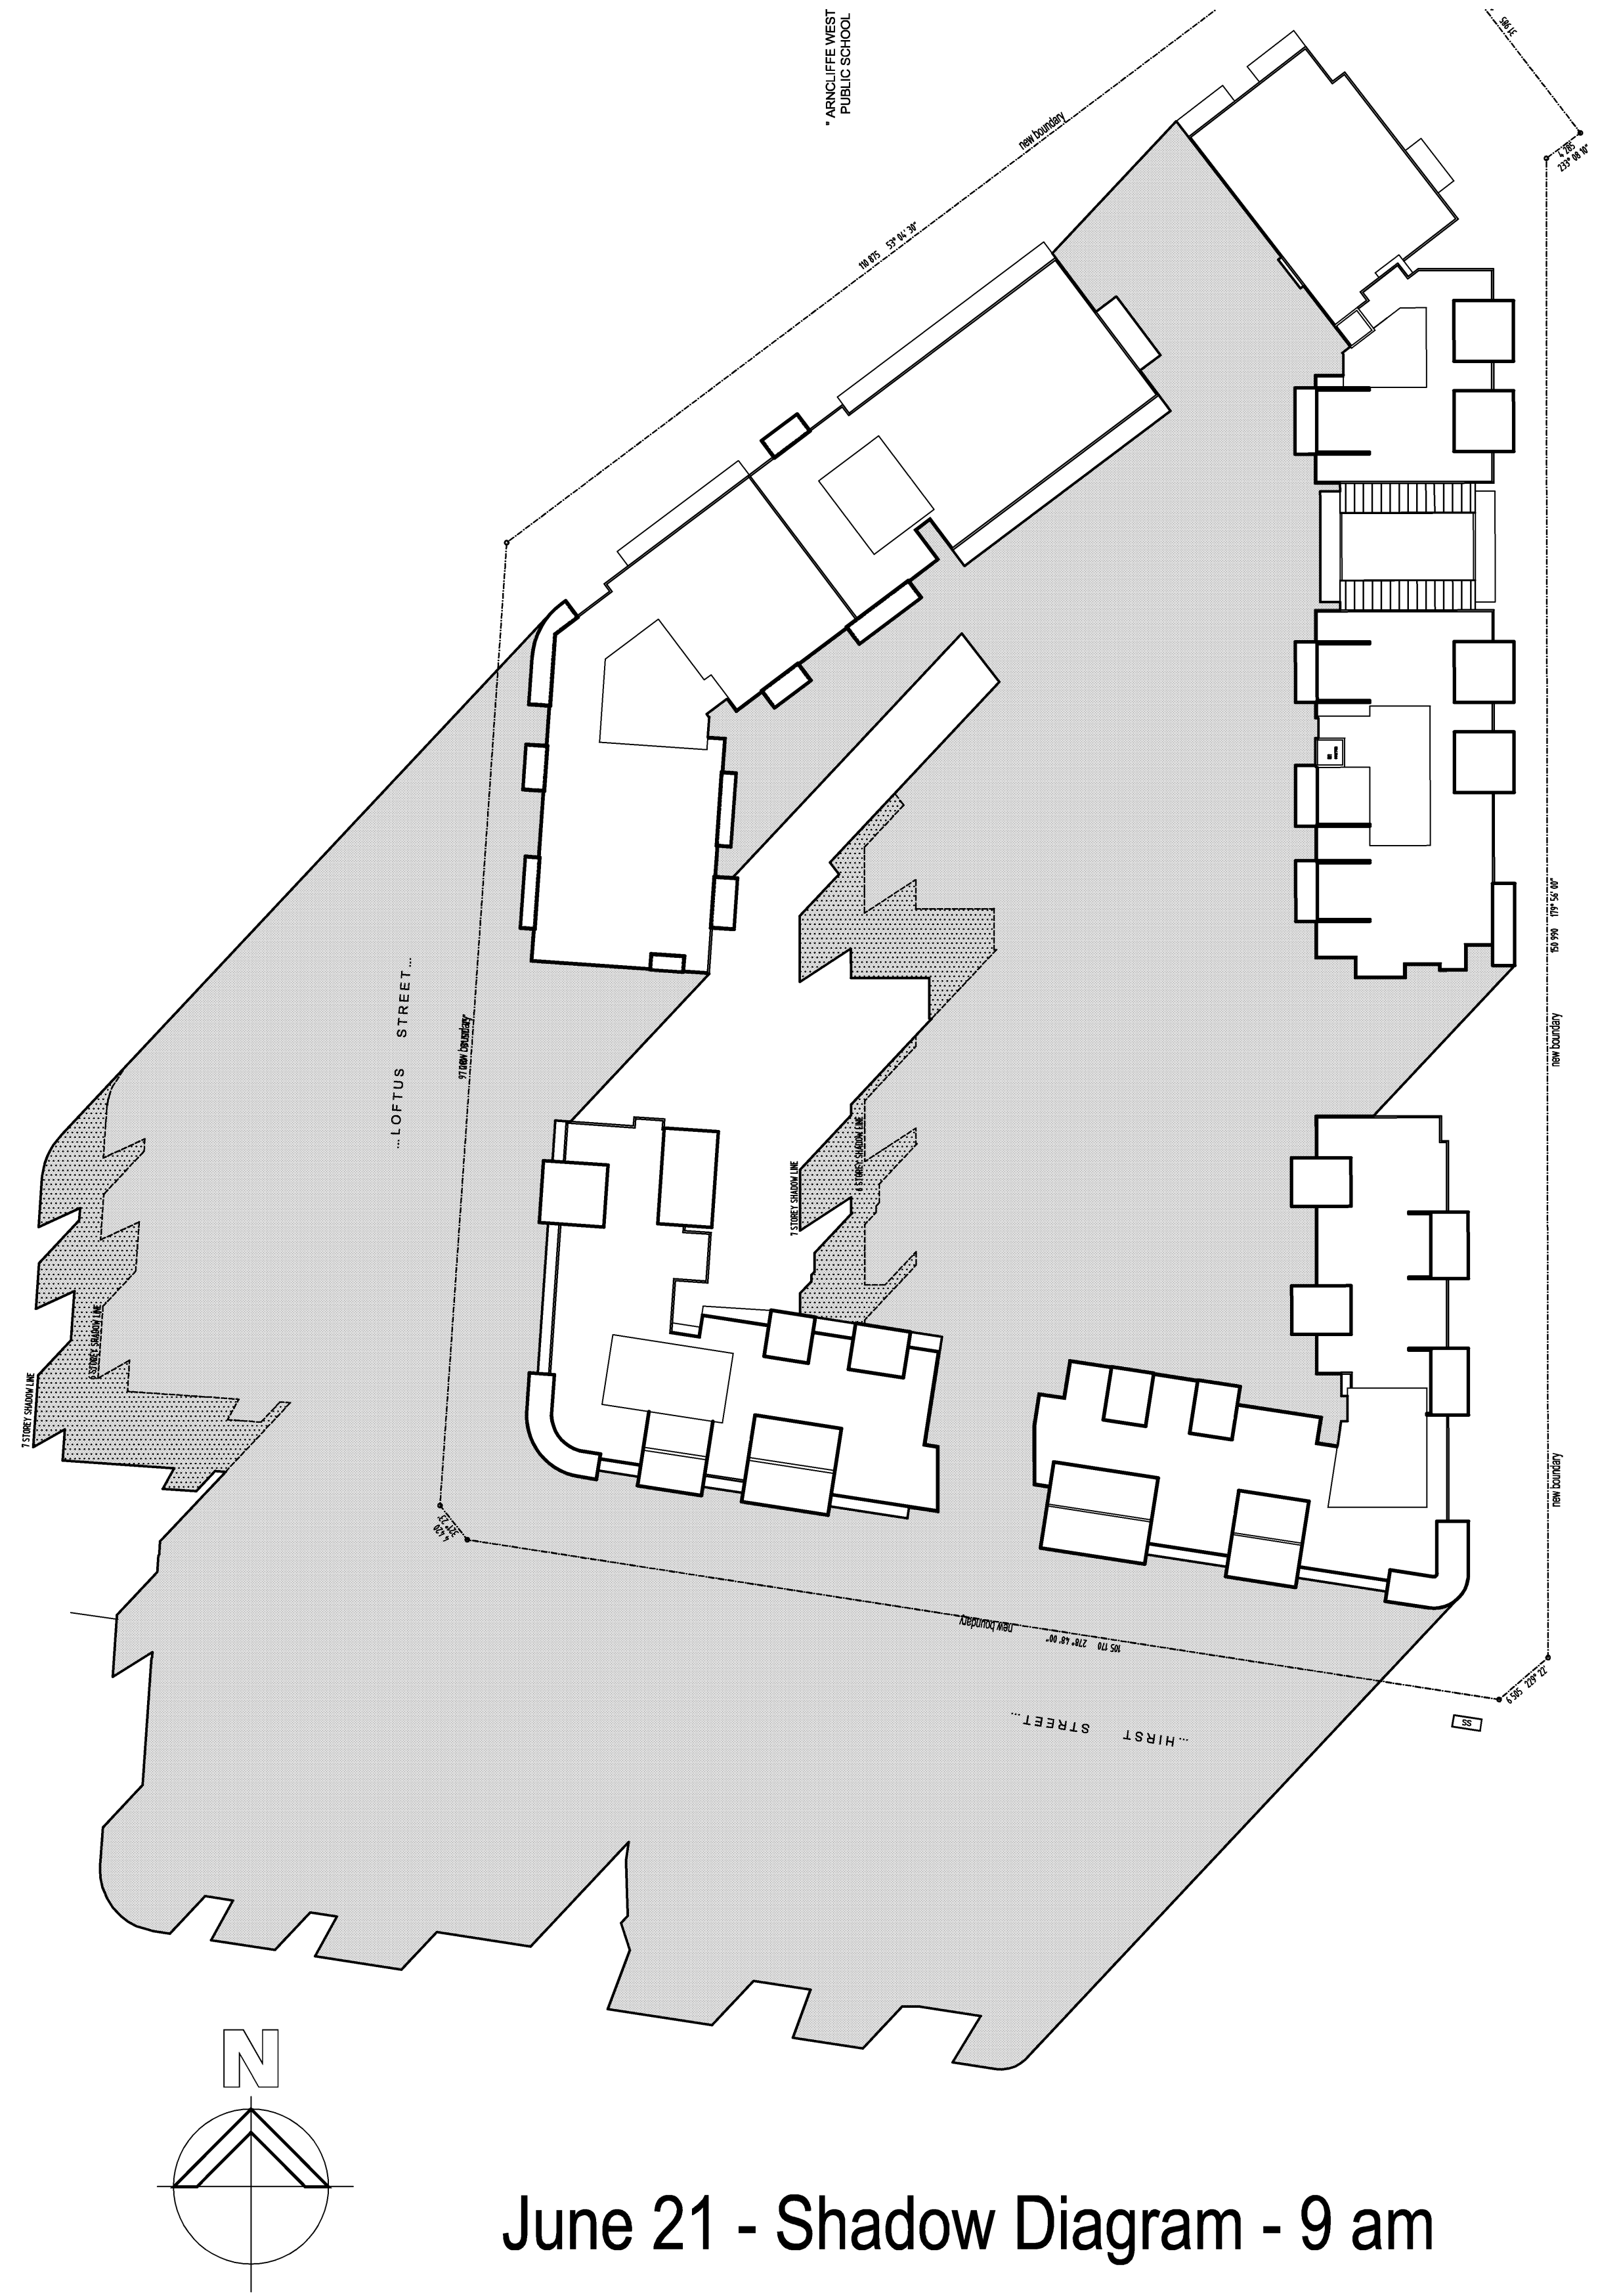

B	Issued to department of planning in response to comments	10.12.09
A	Issued to council for O.A	07.09.09