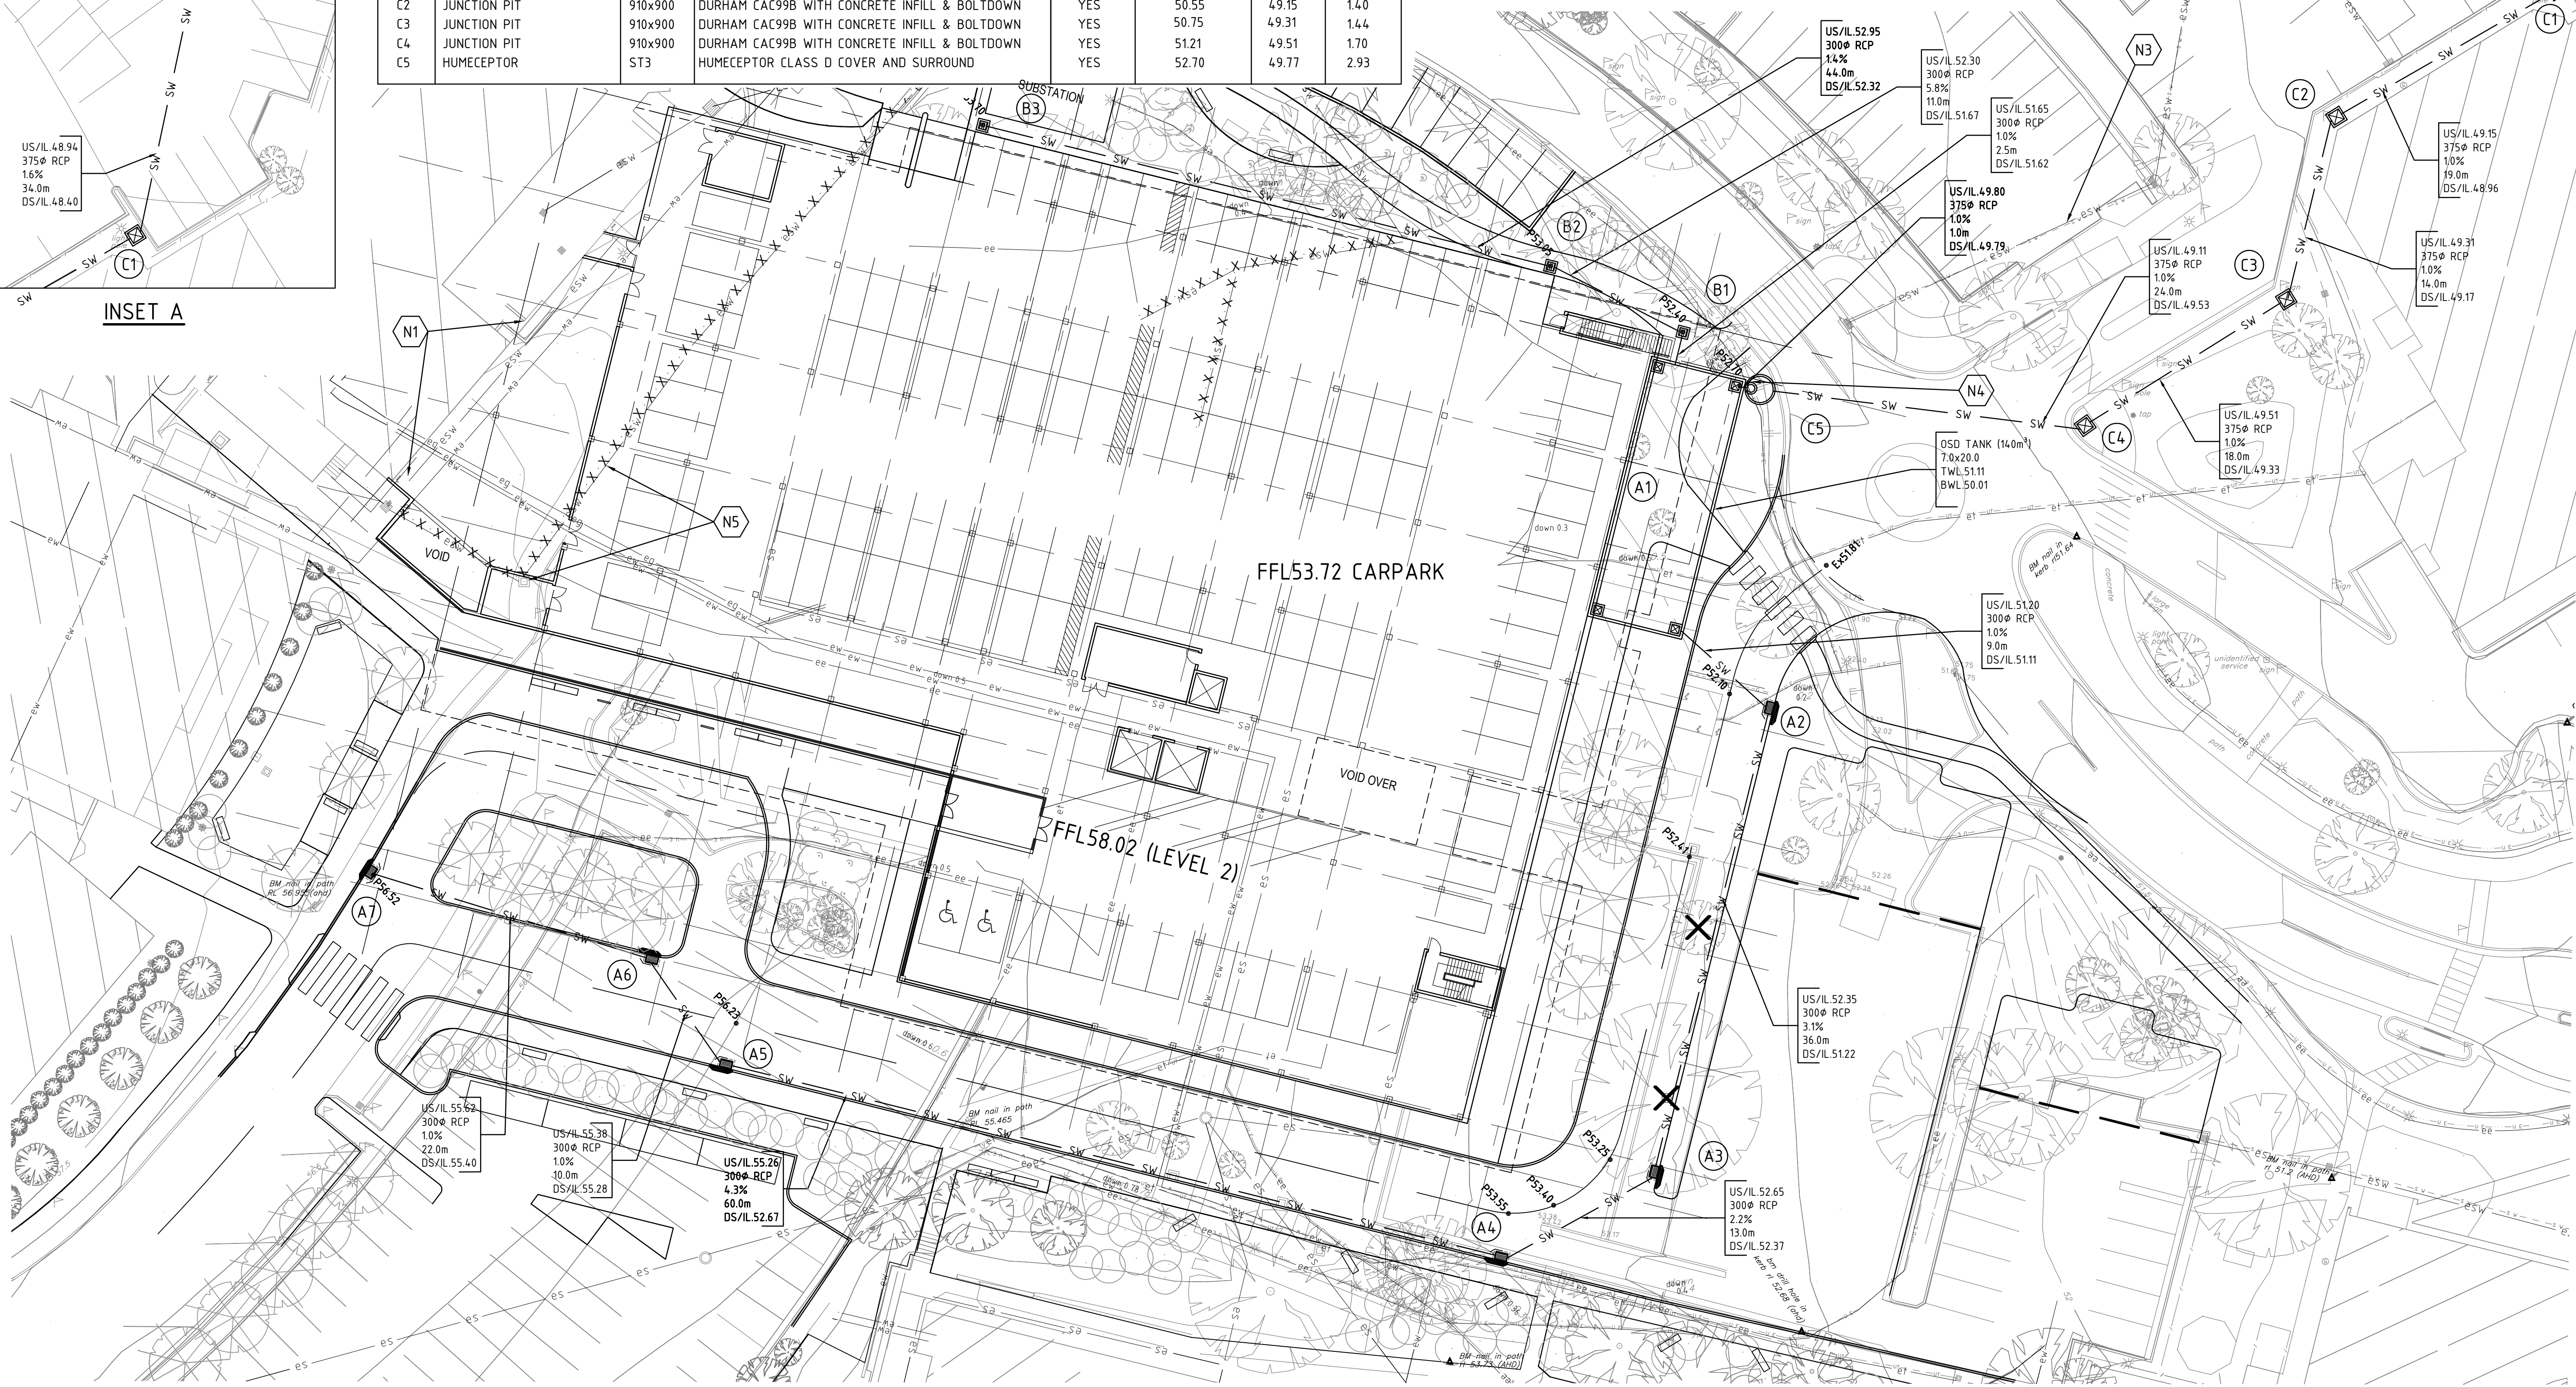


NOTES
N1. MODIFICATIONS TO EXISTING BUILDING STORMWATER SYSTEM, IF REQUIRED BY HYDRAULIC CONSULTANT.
N2. CONNECT INTO EXISTING STORMWATER PIT AND MAKE GOOD.
N3. EXISTING STORMWATER SYSTEM UNDERCAPACITY FOR PROPOSED BUILDING.
N4. OSD TANK OUTLET TO BE CONFIRMED. NOTE: IMPACT ON EXISTING SERVICES TO BE ASSESSED.
N5. DEMOLISH EXISTING STORMWATER PIT AND PIPE (TYP.)

[illegible]

Date : 17-8-09	Time : 8:56am	Plotted By : rstaunton	Filename: P:\St_Leonards\2009\09s569\CADD\Civ\ACAD\Current\SW CONCEPT\09S569 CONCEPT SW PLANDwg
----------------	---------------	------------------------	---