



GREAT WESTERN HIGHWAY

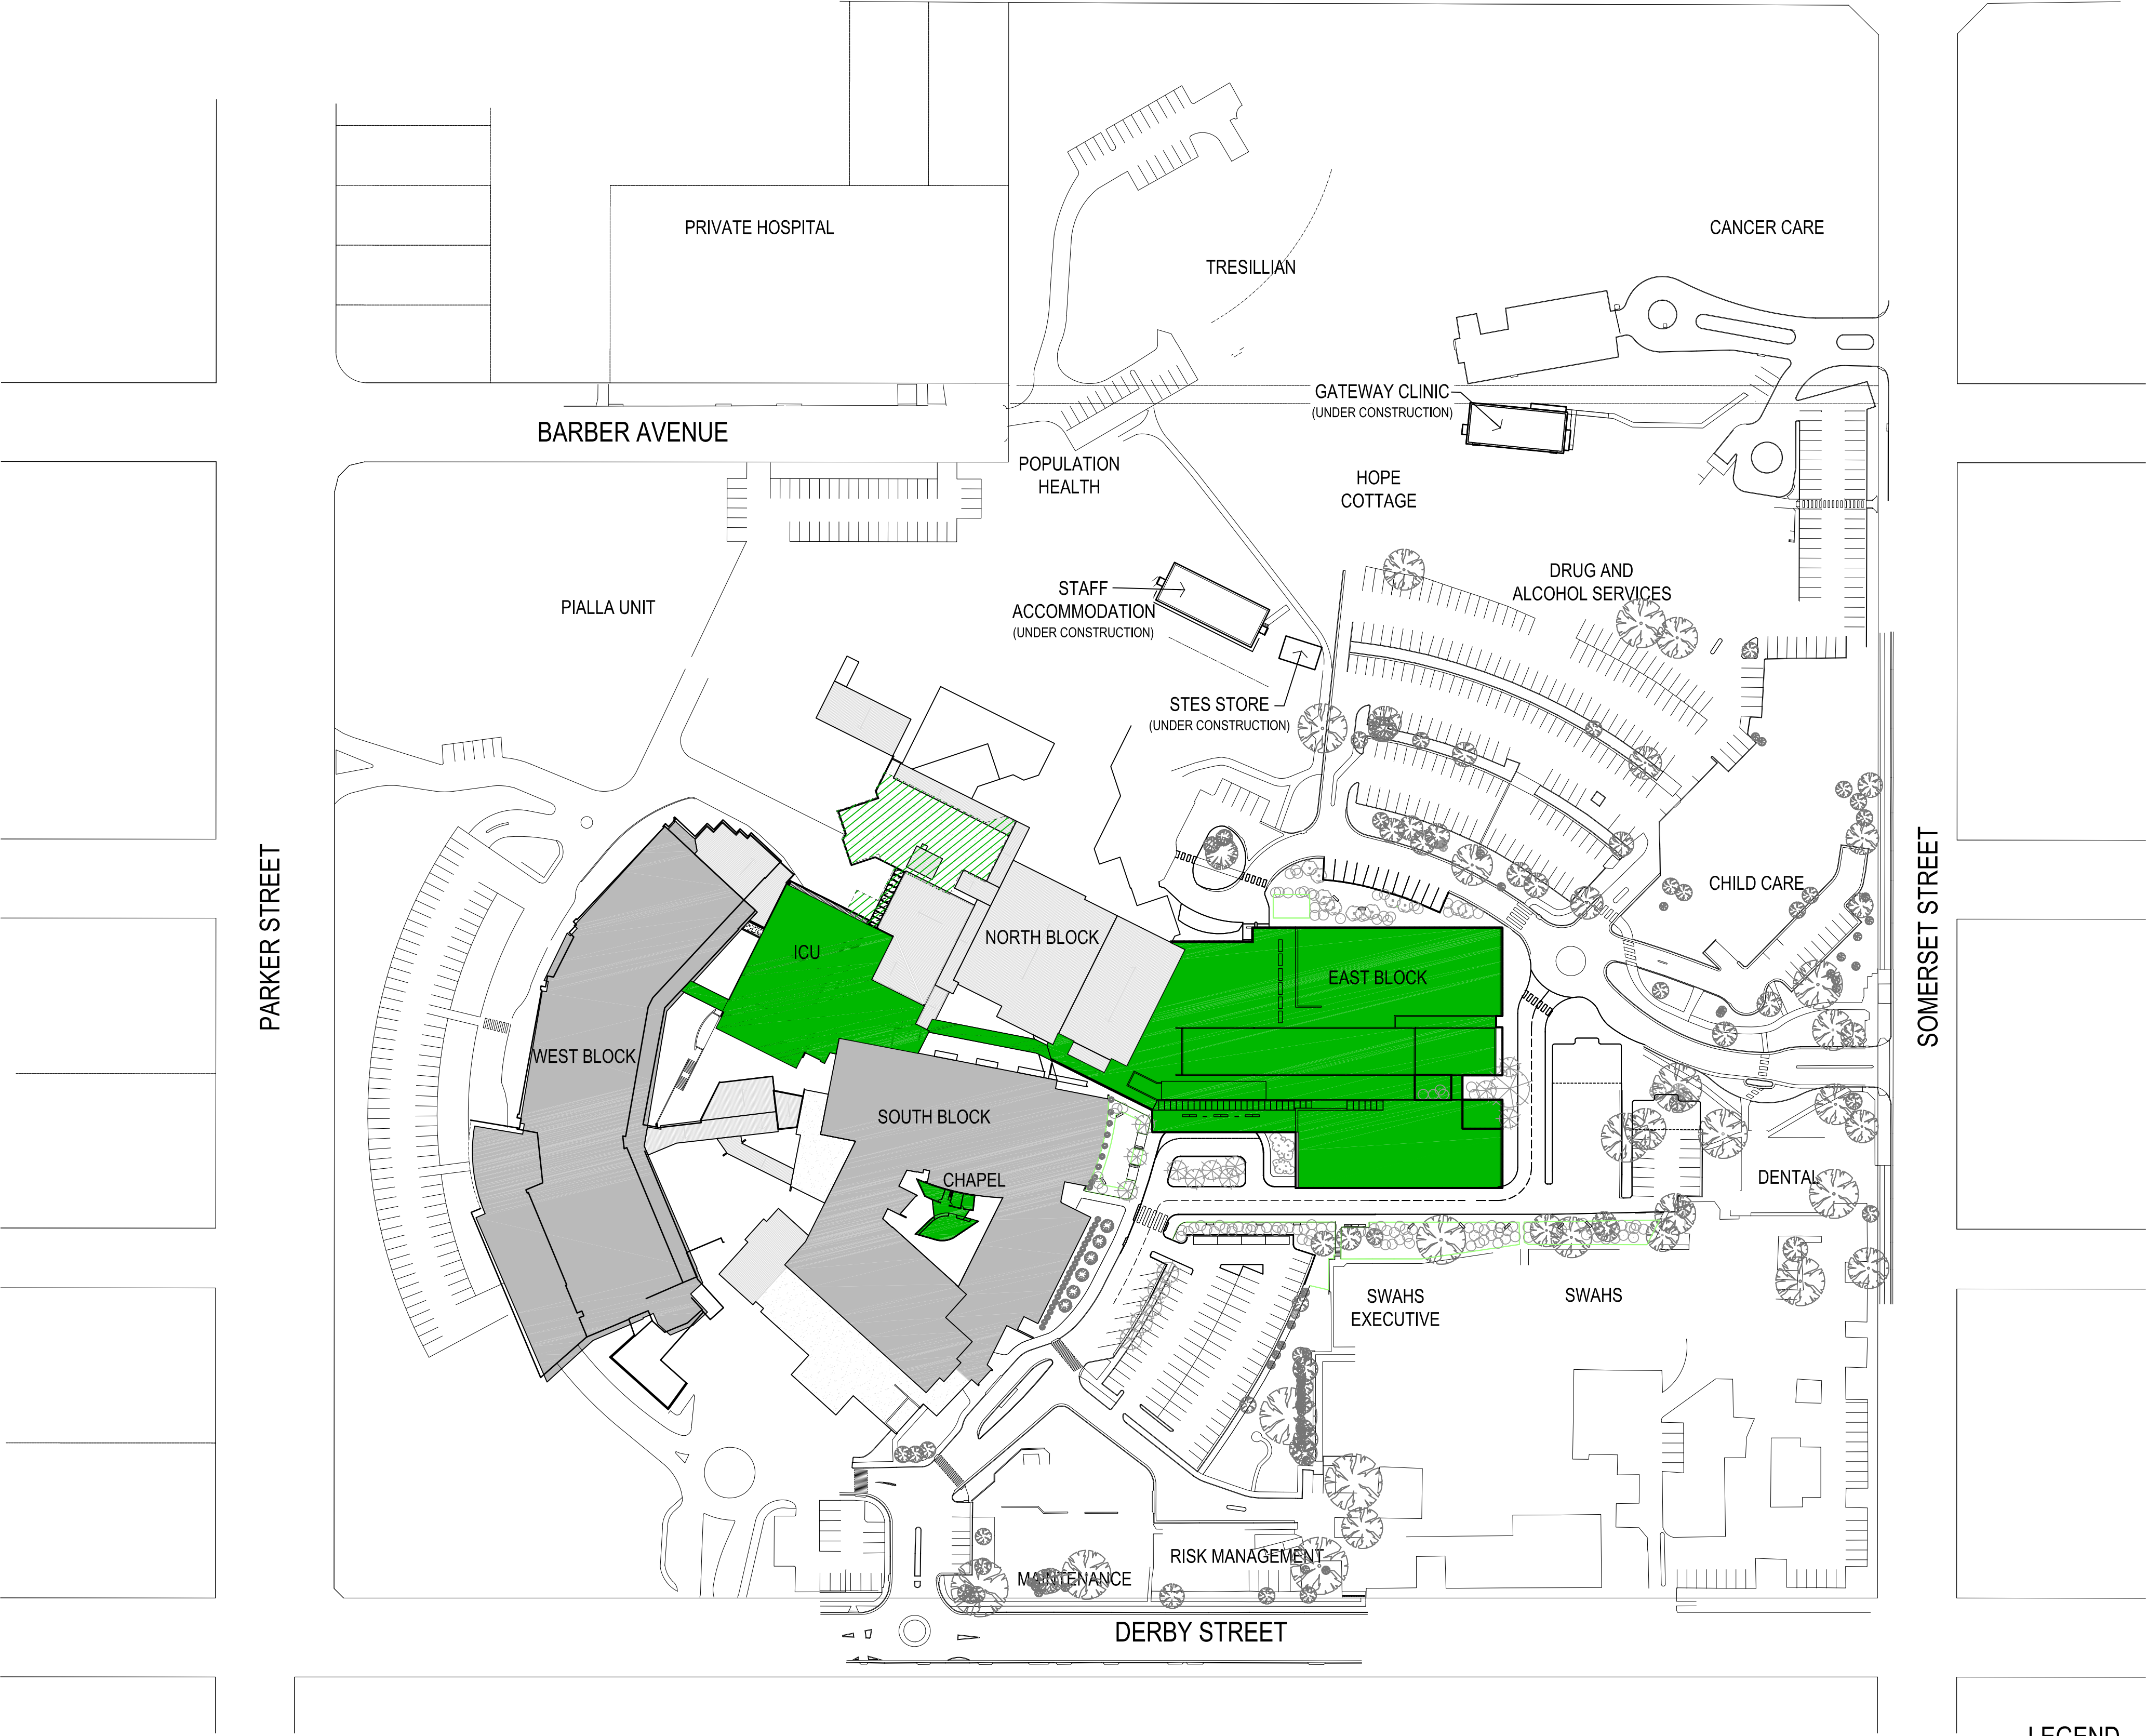

01 SITE PLAN

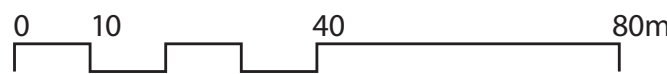

Revision
04

Date
26-08-2009



Scale
1:1000@A1

Client
NSW Health

Project Name
Penrith Health Campus
Redevelopment

Drawing
SK 011
Proposed Site Plan
Draft Scheme Design

LEGEND

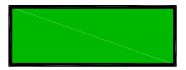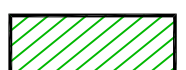-  NEW BUILDING ELEMENTS
-  NEW WORKS WITHIN EXISTING BUILDING