



NO PART OF THIS DRAWING MAY BE REPRODUCED, COMMUNICATED, STORED IN A RETRIEVAL SYSTEM OR TRANSMITTED IN ANY FORM, WITHOUT THE WRITTEN PERMISSION OF THE COPYRIGHT OWNER EXCEPT AS PERMITTED BY THE COPYRIGHT ACT 1968.

ANY PERMITTED DOWNLOADING, ELECTRONIC STORAGE, DISPLAY, PRINT, COPY, REPRODUCTION, COMMUNICATION OF THIS DRAWING SHOULD CONTAIN NO ALTERATION OR ADDITION TO THE ORIGINAL DRAWING.

THIS NOTICE MUST NOT BE DELETED

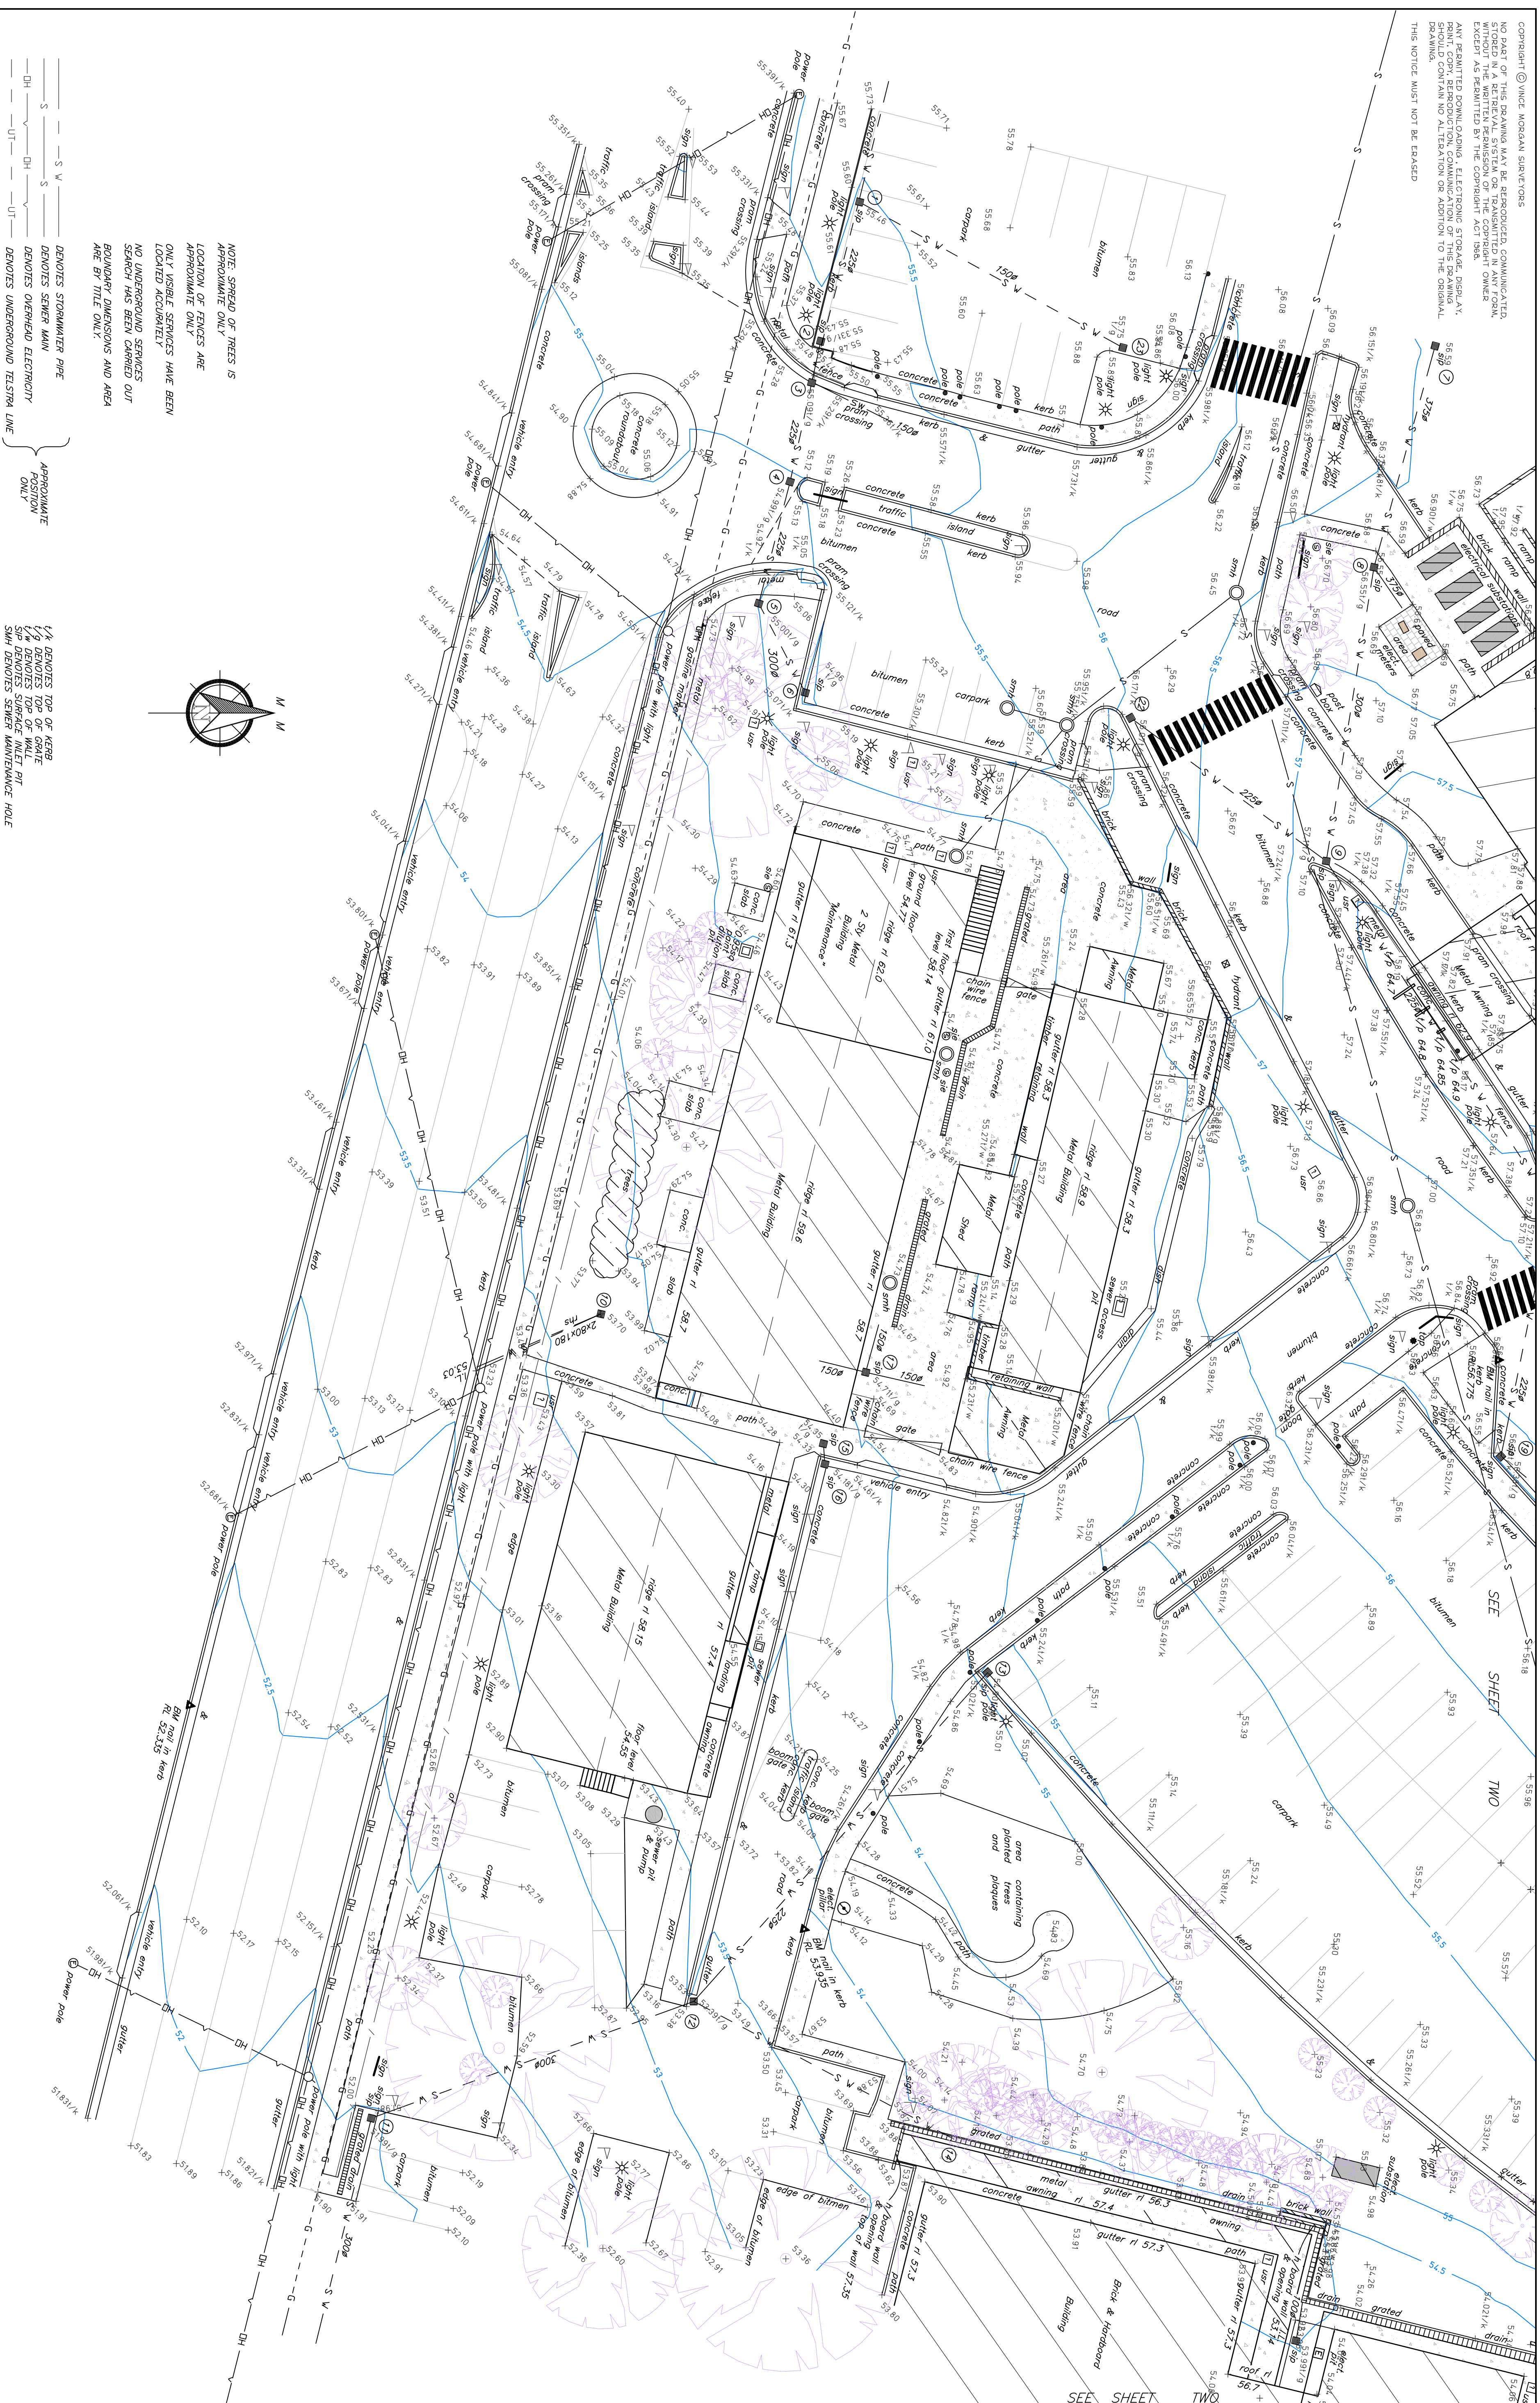

FILE:


VINCE MORGAN SURVEYORS PTY. LTD.		PLAN SHOWING DETAIL, LEVELS & CONTOURS OVER PART OF NEPEAN HOSPITAL SITE	
P.O. BOX 227 PENRITH 2751 D.X. 8032 PENRITH		PLAN No. 16373T	
Ph. 02 4721 5293		SHEET 1 OF 4 SHEETS	
Fax. 02 4731 2821			
email mail@ymsurvey.com.au			
ABN52 065 060 808			
DRAWN			
DATE: 23.08.07			
CLIENT: AURORA PROJECTS			
DATE: 23.08.07			
SCALE 1:200			
@A1			
YOUR FILE No.			
DRAWN			
DATE: 23.08.07			
CLIENT: AURORA PROJECTS			
SCALE 1:200			
@A1			
YOUR FILE No.			
DRAWN			
DATE: 23.08.07			
CLIENT: AURORA PROJECTS			
SCALE 1:200			
@A1			
YOUR FILE No.			
DRAWN			

PLAN No.
16373T

drainage pits			
no.	inv.	pipe size	pit size
1	53.93	2250	600x600
2	54.6	2250	600x600
3	54.54W 54.16N 53.93E	3000 1500 2250	600x600
4	54.0	2250	600x600
5	54.1	3000	600x600
6	54.23	3000	600x600
7	53.87	3750	900x900
8	54.98	3000	900x900
9	55.1	2250W 2250N 3000E	1000x700
10	53.33N 53.03S	2x1500 2250N	900x900
11	51.28N 51.15E 51.64S	3000N 3000E 1000S	900x600
12	52.65 52.65NW 1000NE	3000S 2250NW 1000NE	600x600
13	53.57	2250S	1000x700
14	53.35	1000S	grate
15	53.75	1500N 1500E	600x600
16	53.43	1500W	600x600
17	53.66N 53.20W 53.66S	1500N 1500 W 1500S	600x600
18	55.37	2250SW 2250NE	1000x700
19	55.6	2250SW 2250N	600x600
20	55.77	2250	600x600
21	55.32	2250SW	600x600
22	55.31	2250N	600x600
23	55.03	1500	600x600

NOTE: SPREAD OF TREES IS APPROXIMATE ONLY.
LOCATION OF FENCES ARE APPROXIMATE ONLY.
ONLY UTILITY SERVICES HAVE BEEN LOCATED ACCURATELY.
NO UNDERGROUND SERVICES SEARCH HAS BEEN CARRIED OUT.
BOUNDARY DIMENSIONS AND AREA ARE BY TITLE ONLY.

DENOTES SEWER MAN
DENOTES OVERHEAD ELECTRICITY
DENOTES UNDERGROUND TELESTRA LINE
V/A DENOTES TOP OF POLE
V/W DENOTES TOP OF WALL
V/P DENOTES TOP OF GRADE
S/P DENOTES SURFACE WLET PIT
SMH DENOTES SEWER MAINTENANCE HOLE

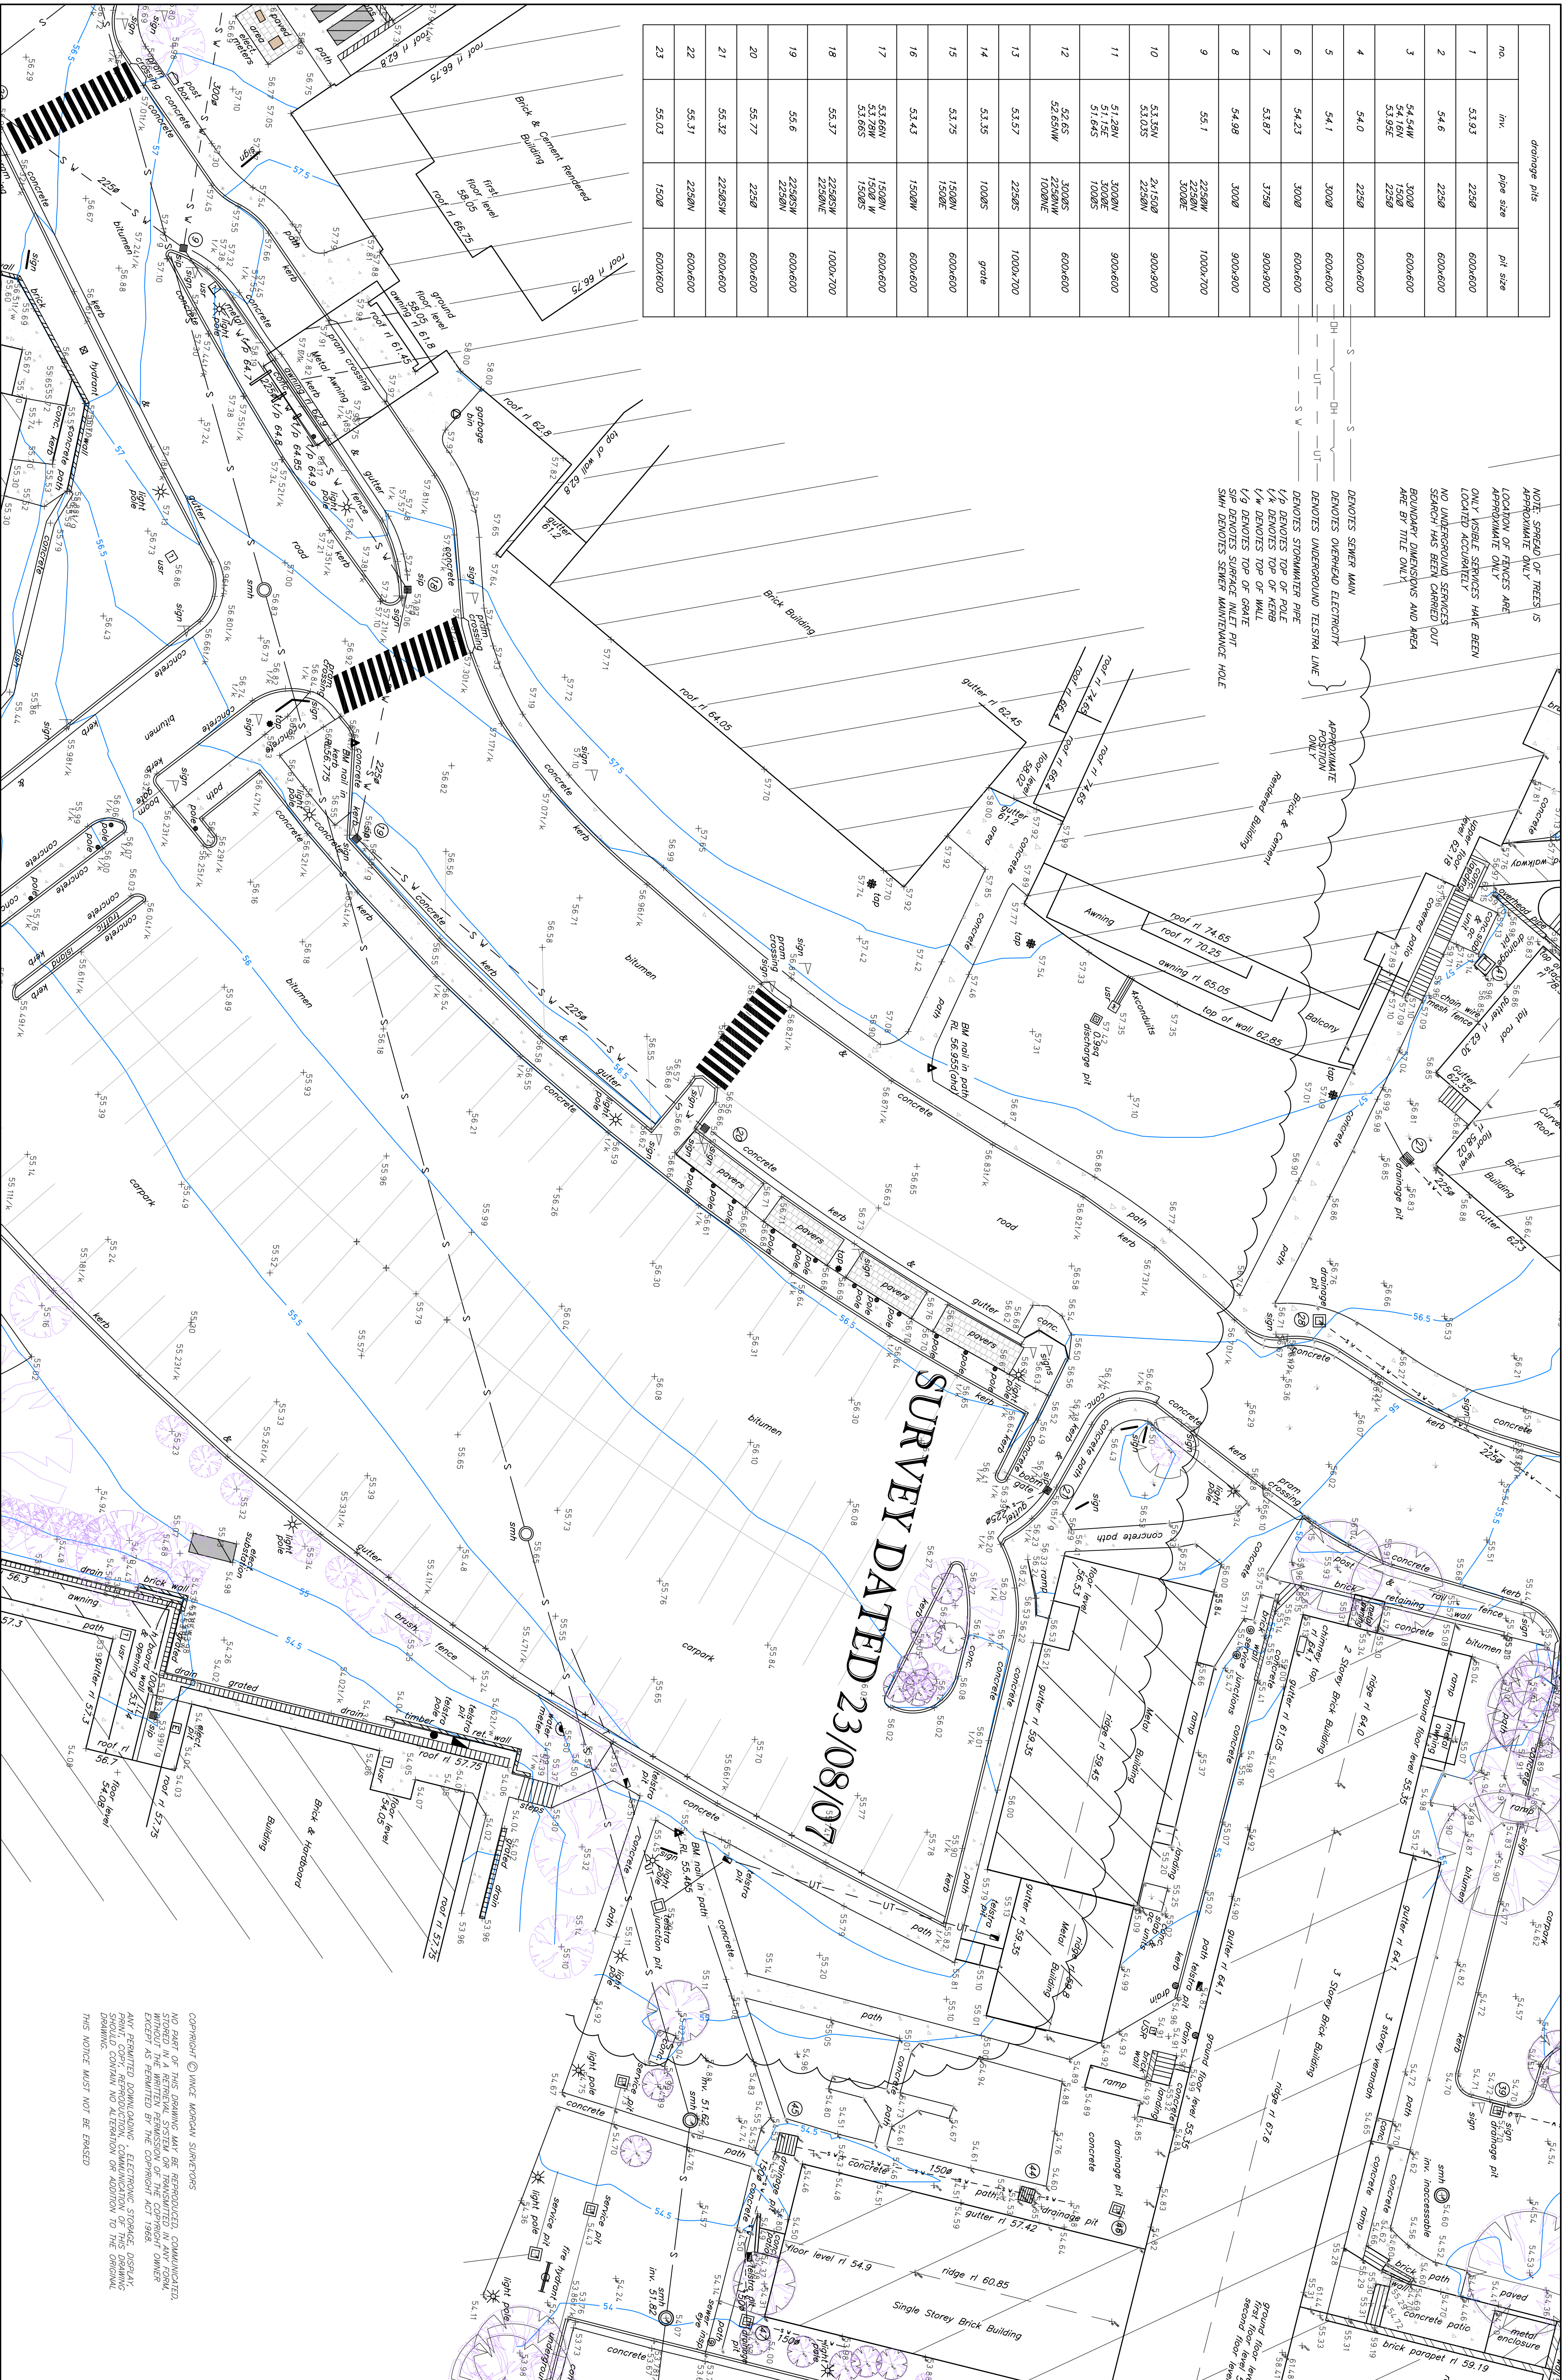

No

AMENDMENT

DATE

VINCE MORGAN SURVEYORS PTY. LTD.

P.O. BOX 227 PENRITH 2751 D.X. 8032 PENRITH

Ph. 02 4721 5293

Fax. 02 4731 2821

email mail@vmsurvey.com.au

DATUM: A.H.D.

ORIGIN: PM 19586

R.L. 52.744

DRAWN:

DATE: 11.08.08

SCALE: 1:200

@AI

YOUR FILE NO.

CLIENT: AURORA PROJECTS

PLAN SHOWING DETAIL, LEVELS & CONTOURS OVER PART OF NEPEAN HOSPITAL SITE

PLAN No. 1569072


SHEET 2 OF 4 SHEETS

DENOTES SEWER MAIN
 DENOTES OVERHEAD ELECTRICITY
 DENOTES UNDERGROUND TELSTRA LINE
 DENOTES STORMWATER PIPE
 1/4 DENOTES TOP OF POLE
 1/4 DENOTES TOP OF KERB
 1/4 DENOTES TOP OF WALL
 1/4 DENOTES TOP OF GRADE
 SIP DENOTES SURFACE INLET PIT
 SMH DENOTES SURFACE MAINTENANCE HOLE

THIS NOTICE MUST NOT BE ERASED

[illegible]


COPYRIGHT © VINCE MORGAN SURVEYORS
NO PART OF THIS DRAWING MAY BE REPRODUCED, COMMUNICATED,
STORED IN A RETRIEVAL SYSTEM OR TRANSMITTED IN ANY FORM,
ELECTRONIC OR MECHANICAL, INCLUDING PHOTOCOPYING, RECORDING,
EXCEPT AS PERMITTED BY THE COPYRIGHT ACT 1968.
ANY PERMITTED DOWNLOADING - ELECTRONIC STORAGE, DISPLAY,
PRINT, COPY, REPRODUCTION, COMMUNICATION OF THIS DRAWING
DRAWING, CONTAIN NO ALTERATION OR ADDITION TO THE ORIGINAL
THIS NOTICE MUST NOT BE ERASED

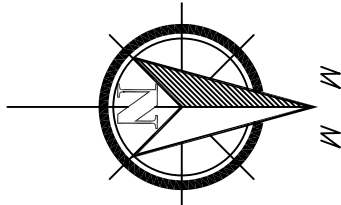

— S — S — DENOTES SEWER MAIN
— DH — DH — DENOTES OVERHEAD ELECTRICITY
— UT — UT — DENOTES UNDERGROUND TELEPHONE LINE
— S V — S V — APPROXIMATE ONLY
DENOTES STORMWATER PIPE
1/4" DENOTES TOP OF KERB
1/4" DENOTES TOP OF WALL
1/4" DENOTES TOP OF GRATE
SMH DENOTES SURFACE INLET PIT
SMH DENOTES SEWER MAINTENANCE HOLE

NOTE: SPREAD OF TREES IS
APPROXIMATE ONLY
LOCATION OF FENCES ARE
APPROXIMATE ONLY
ONLY VERBAL SERVICES HAVE BEEN
LOCATED ACCURATELY
NO UNDERGROUND SERVICES OUT
BOUNDARY DIMENSIONS AND AREA
ARE BY TITLE ONLY.

drainage pits			
no.	inv.	pipe size	pit size
24	51.31	150BSE	600x600
25	51.21	150BSE	600x600
26	51.34	150BWN	600x600
27	55.59	225BWN	700x700
28	55.26	225BNE	600x600
29	54.43	225BSW	500x900
30	53.9	900	500x500
31	52.84	225BSW	500x500
32	53.65	225BSW	500x500
33	52.42	225BSW	900x900
34	52.05	300BSW	gully pit
35	51.45	375BNE	gully pit
36	51.40	375BSW	1000x500
37	51.12	300BSW	gully pit
38	53.11	300BN	
39	53.66	300BS	
40	53.95	300BN	
41	52.45	900W	
42	52.89	150BN	1000x900
43	52.95	225BN	
44	52.84	150BS	
45	53.7	150BS	
46	54.0	150B	
47	53.51	150BN	
48	52.5	225BN	
49	51.34	225BN	gully pit
50	50.72	225BSW	gully pit

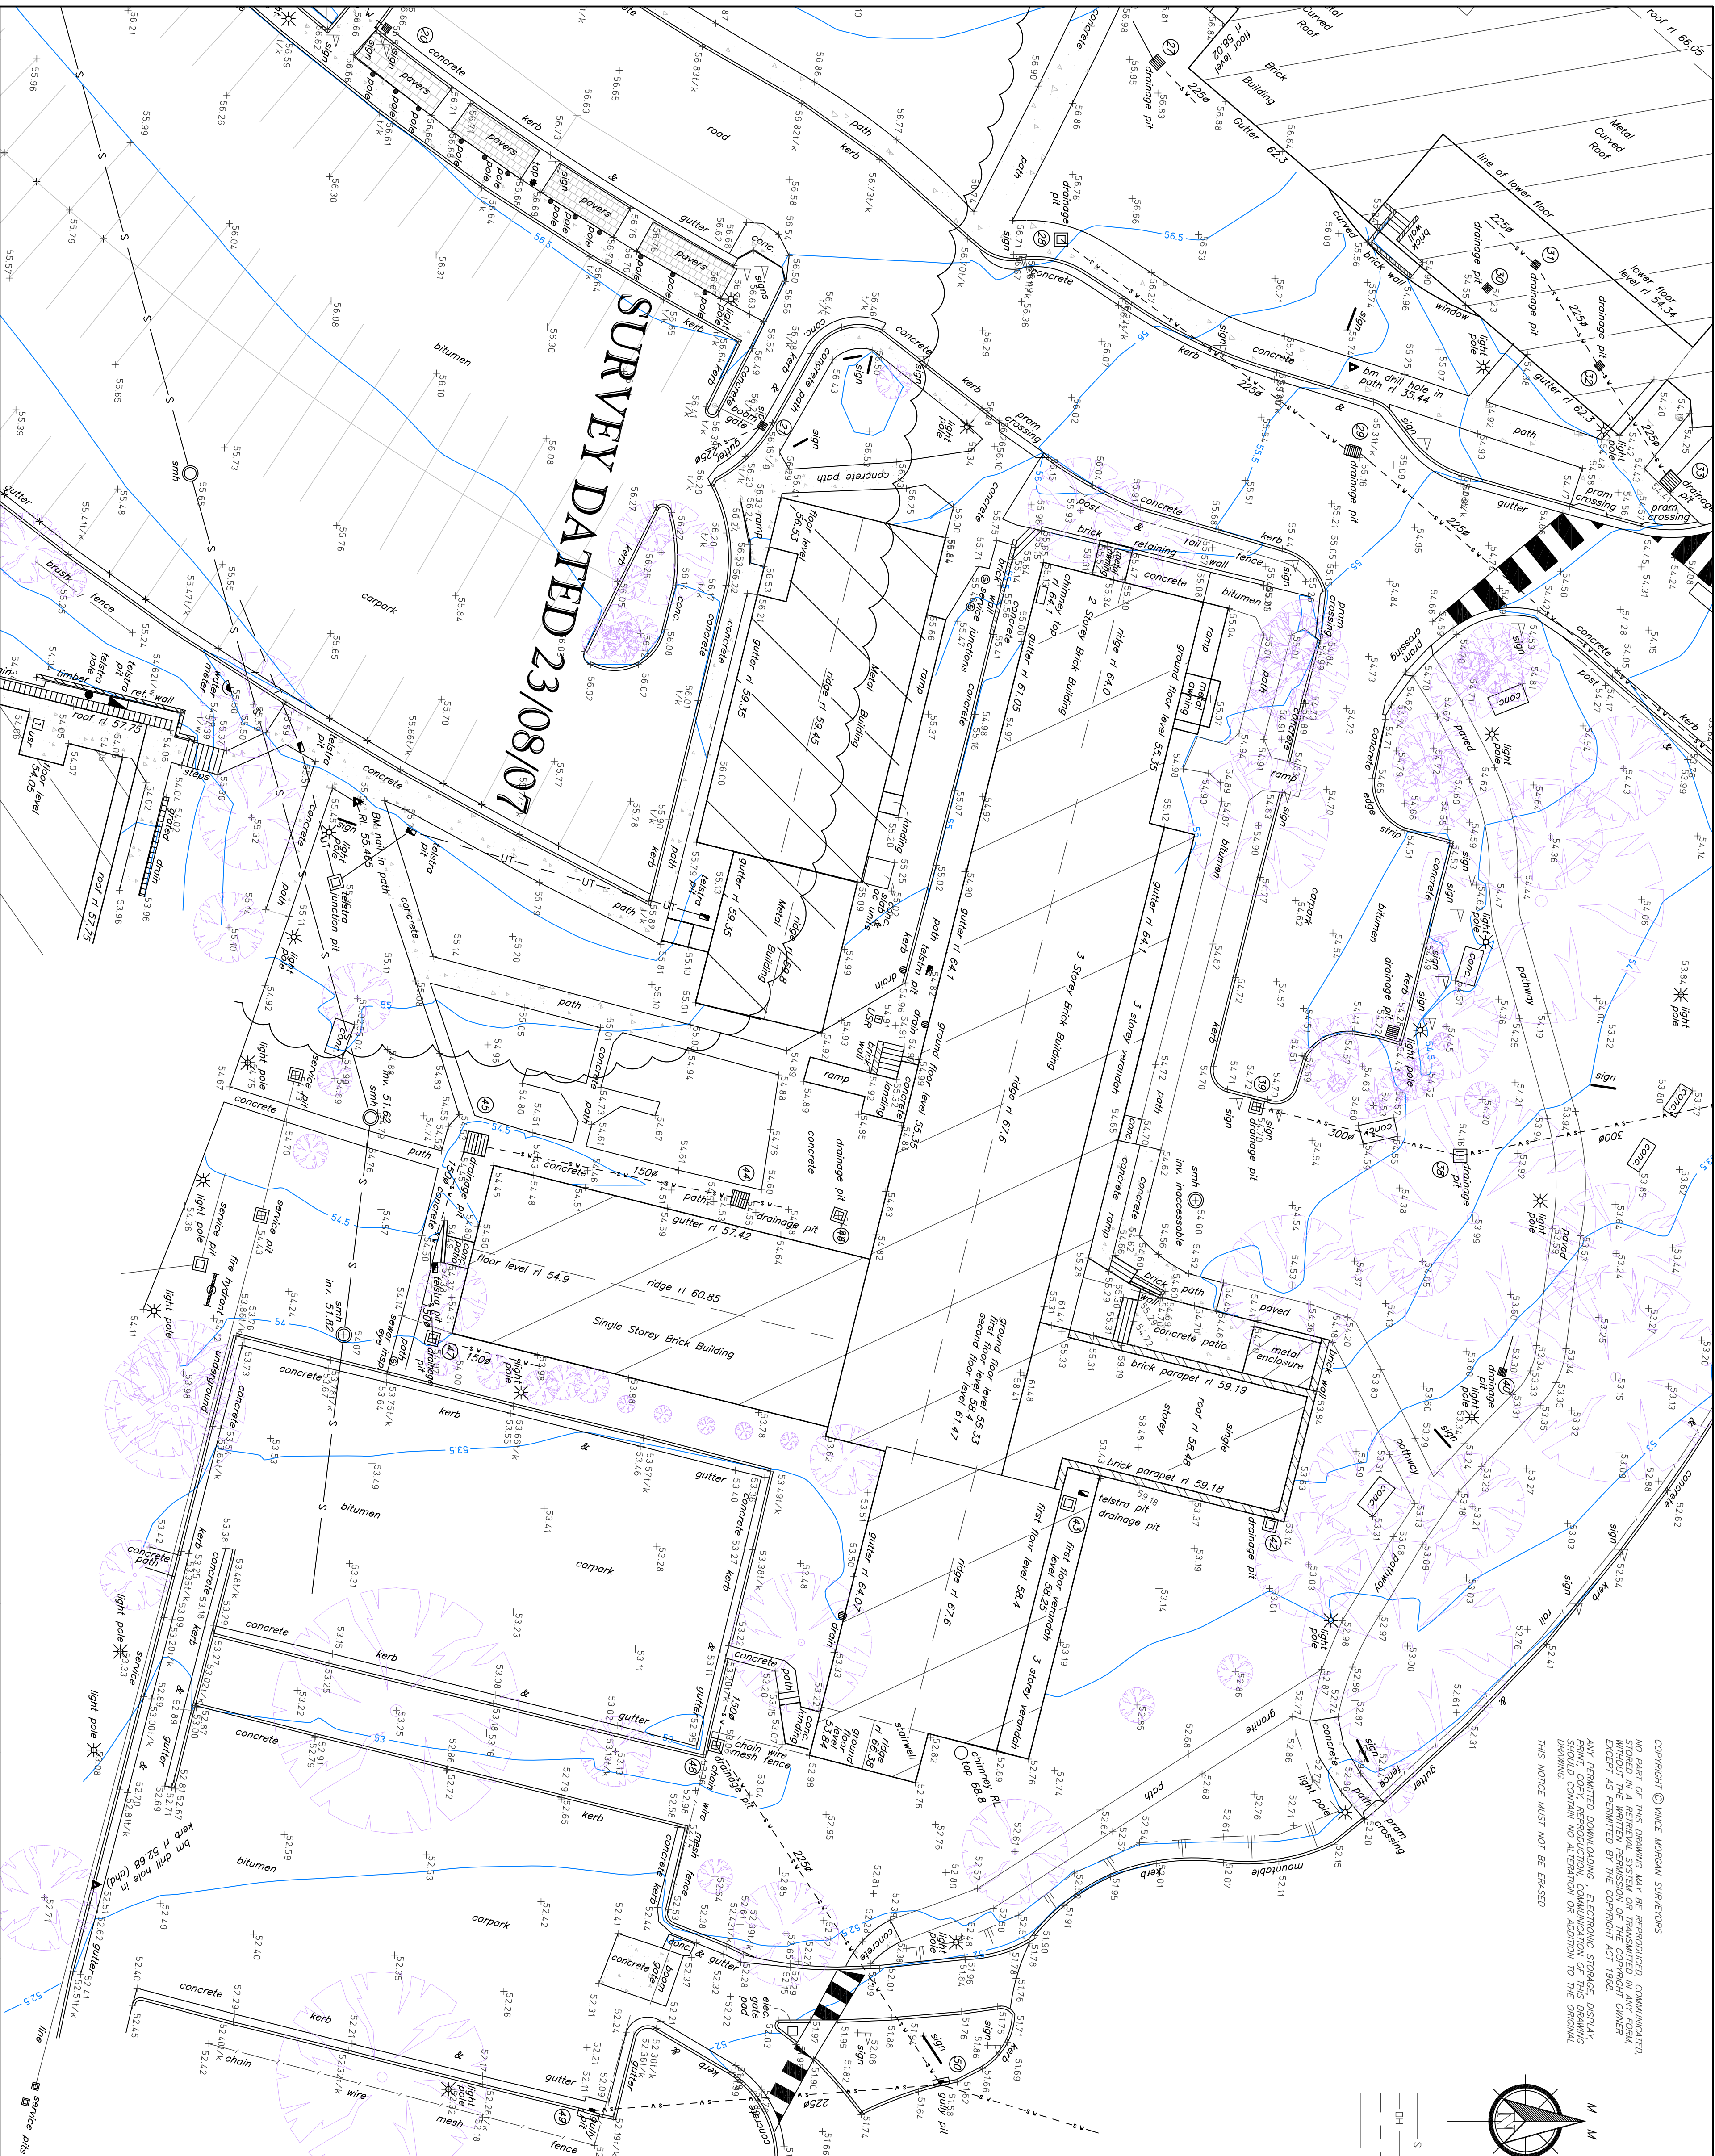

VINCE MORGAN SURVEYORS PTY. LTD.
P.O. BOX 227 PENRITH 2751 D.X. 8032 PENRITH
Ph. 02 4721 5293 Fax. 02 4731 2821
email mail@vmsurvey.com.au

DATUM: A.H.D.
ORIGIN: PM 13586
R.L. 52.744
DRAWN:

DATE: 11.08.08
SCALE: 1:200
@A1
YOUR FILE NO.

CLIENT:
AURORA PROJECTS

PLAN SHOWING DETAIL, LEVELS &
CONTOURS OVER PART OF
NEPEAN HOSPITAL SITE

PLAN NO.
163737T
SHEET 4 OF 4 SHEETS

No	AMENDMENT	DATE