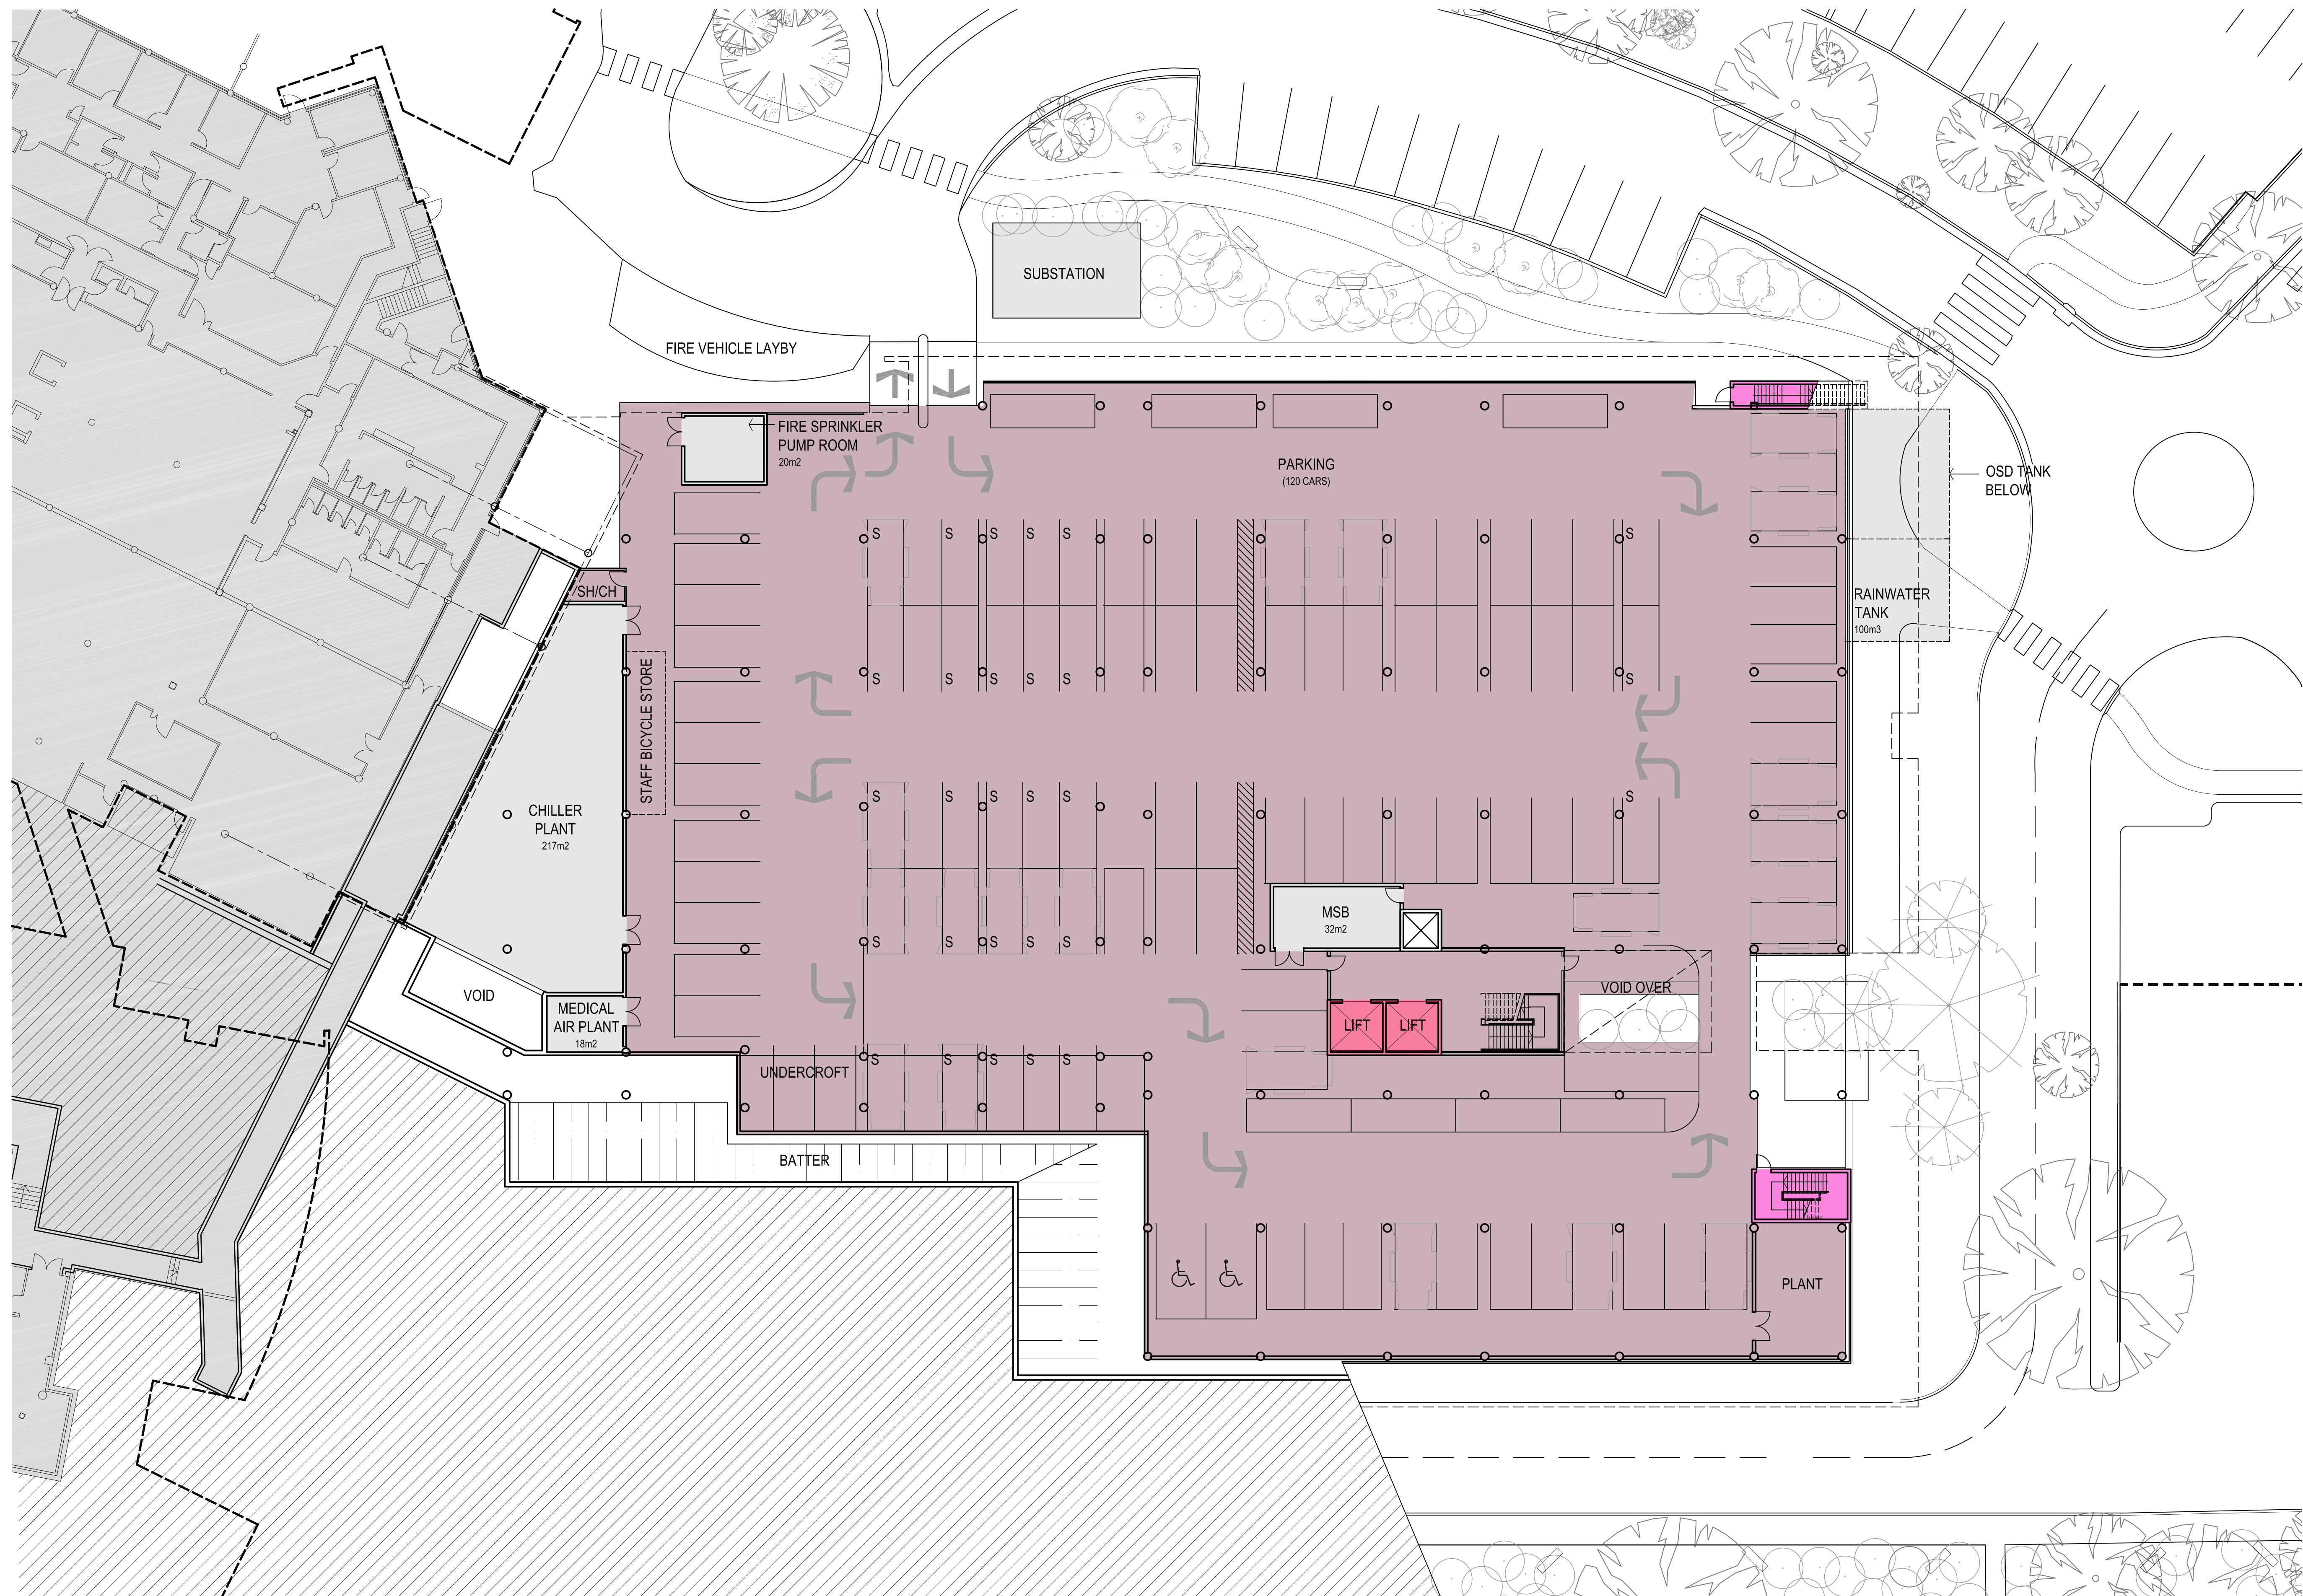


Revision
06

Date
14-08-2009

Scale
1:200@A1

Client
NSW Health

Project Name
Penrith Health Campus
Redevelopment

Drawing
EB-SK 100
East Block Plan - Level 1
Draft Scheme Design

Legend

- _Lift
- _Stair
- _Circulation
- _Procedure
- _Outpatients
- _Inpatients
- _Support
- _Parking
- _Plant