


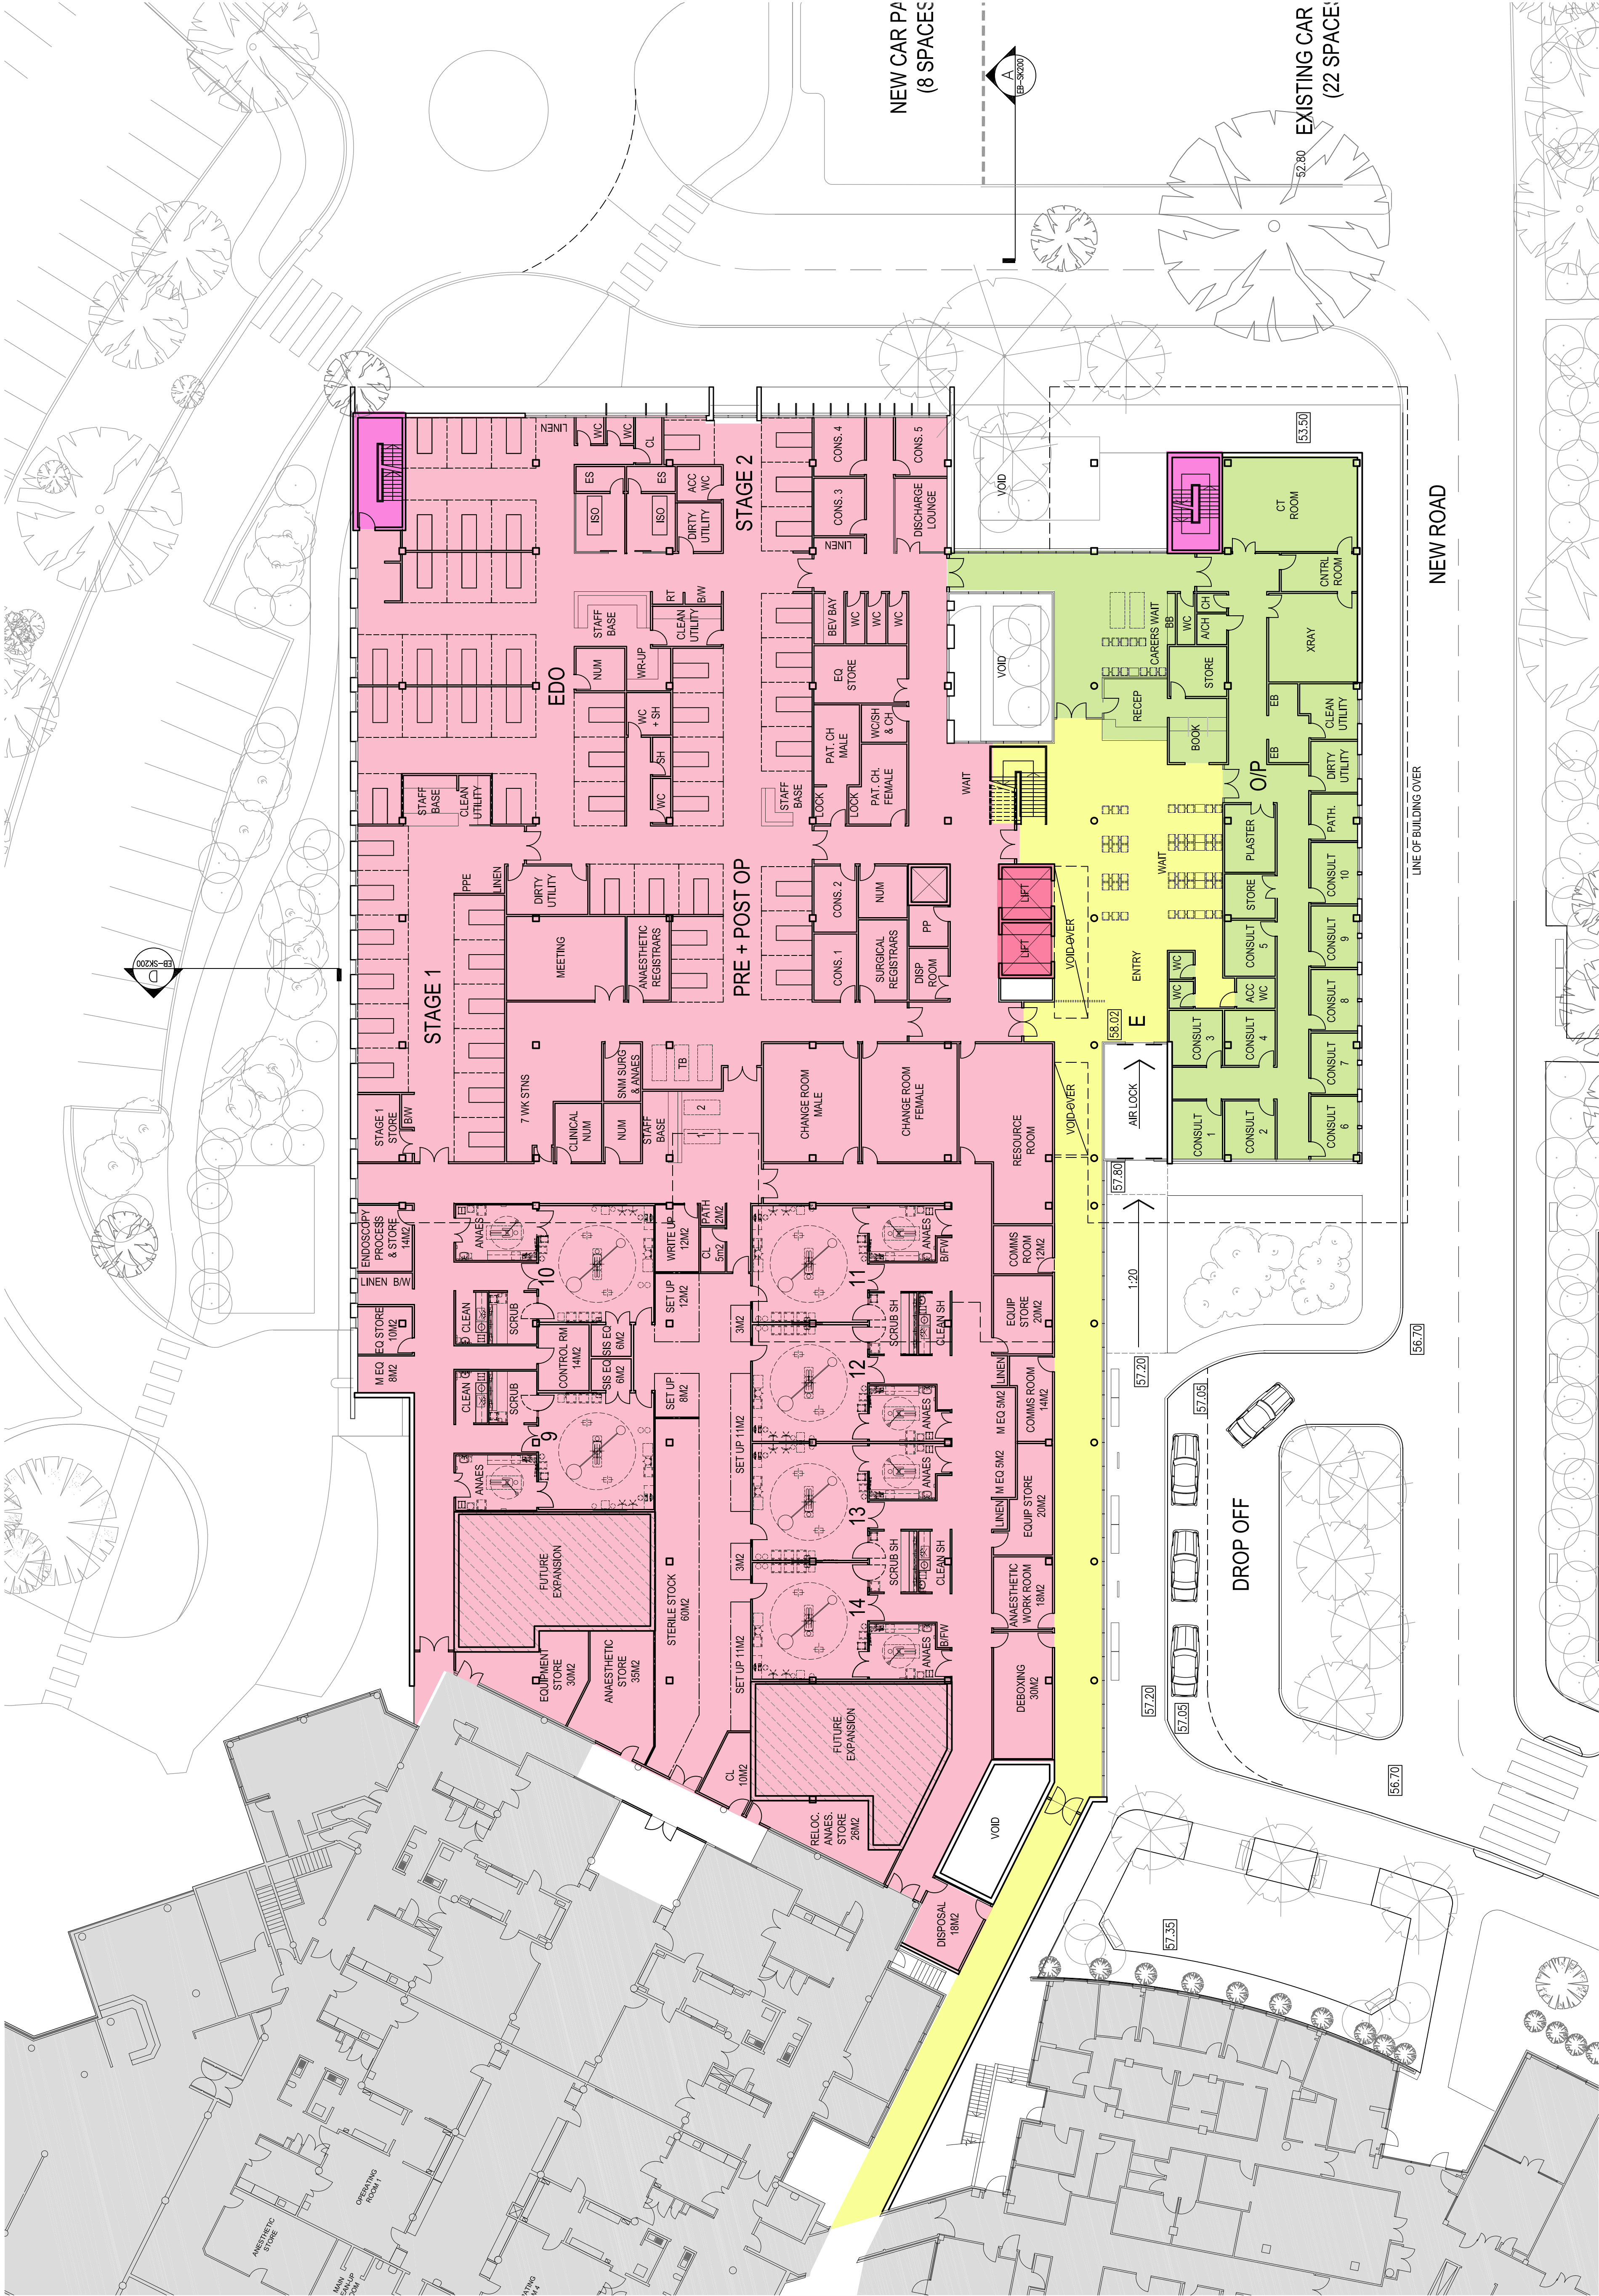

- Legend
- Lift
 - Stair
 - Circulation
 - Procedure
 - Outpatients
 - Inpatients
 - Support
 - Parking
 - Plant

Drawing
EB-SK 101
East Block Plan - Level 2
Draft Scheme Design

Project Name
Penrith Health Campus
Redevelopment

Client
NSW Health

Scale
1:200@A1

Date
21-08-2009

Revision
08

