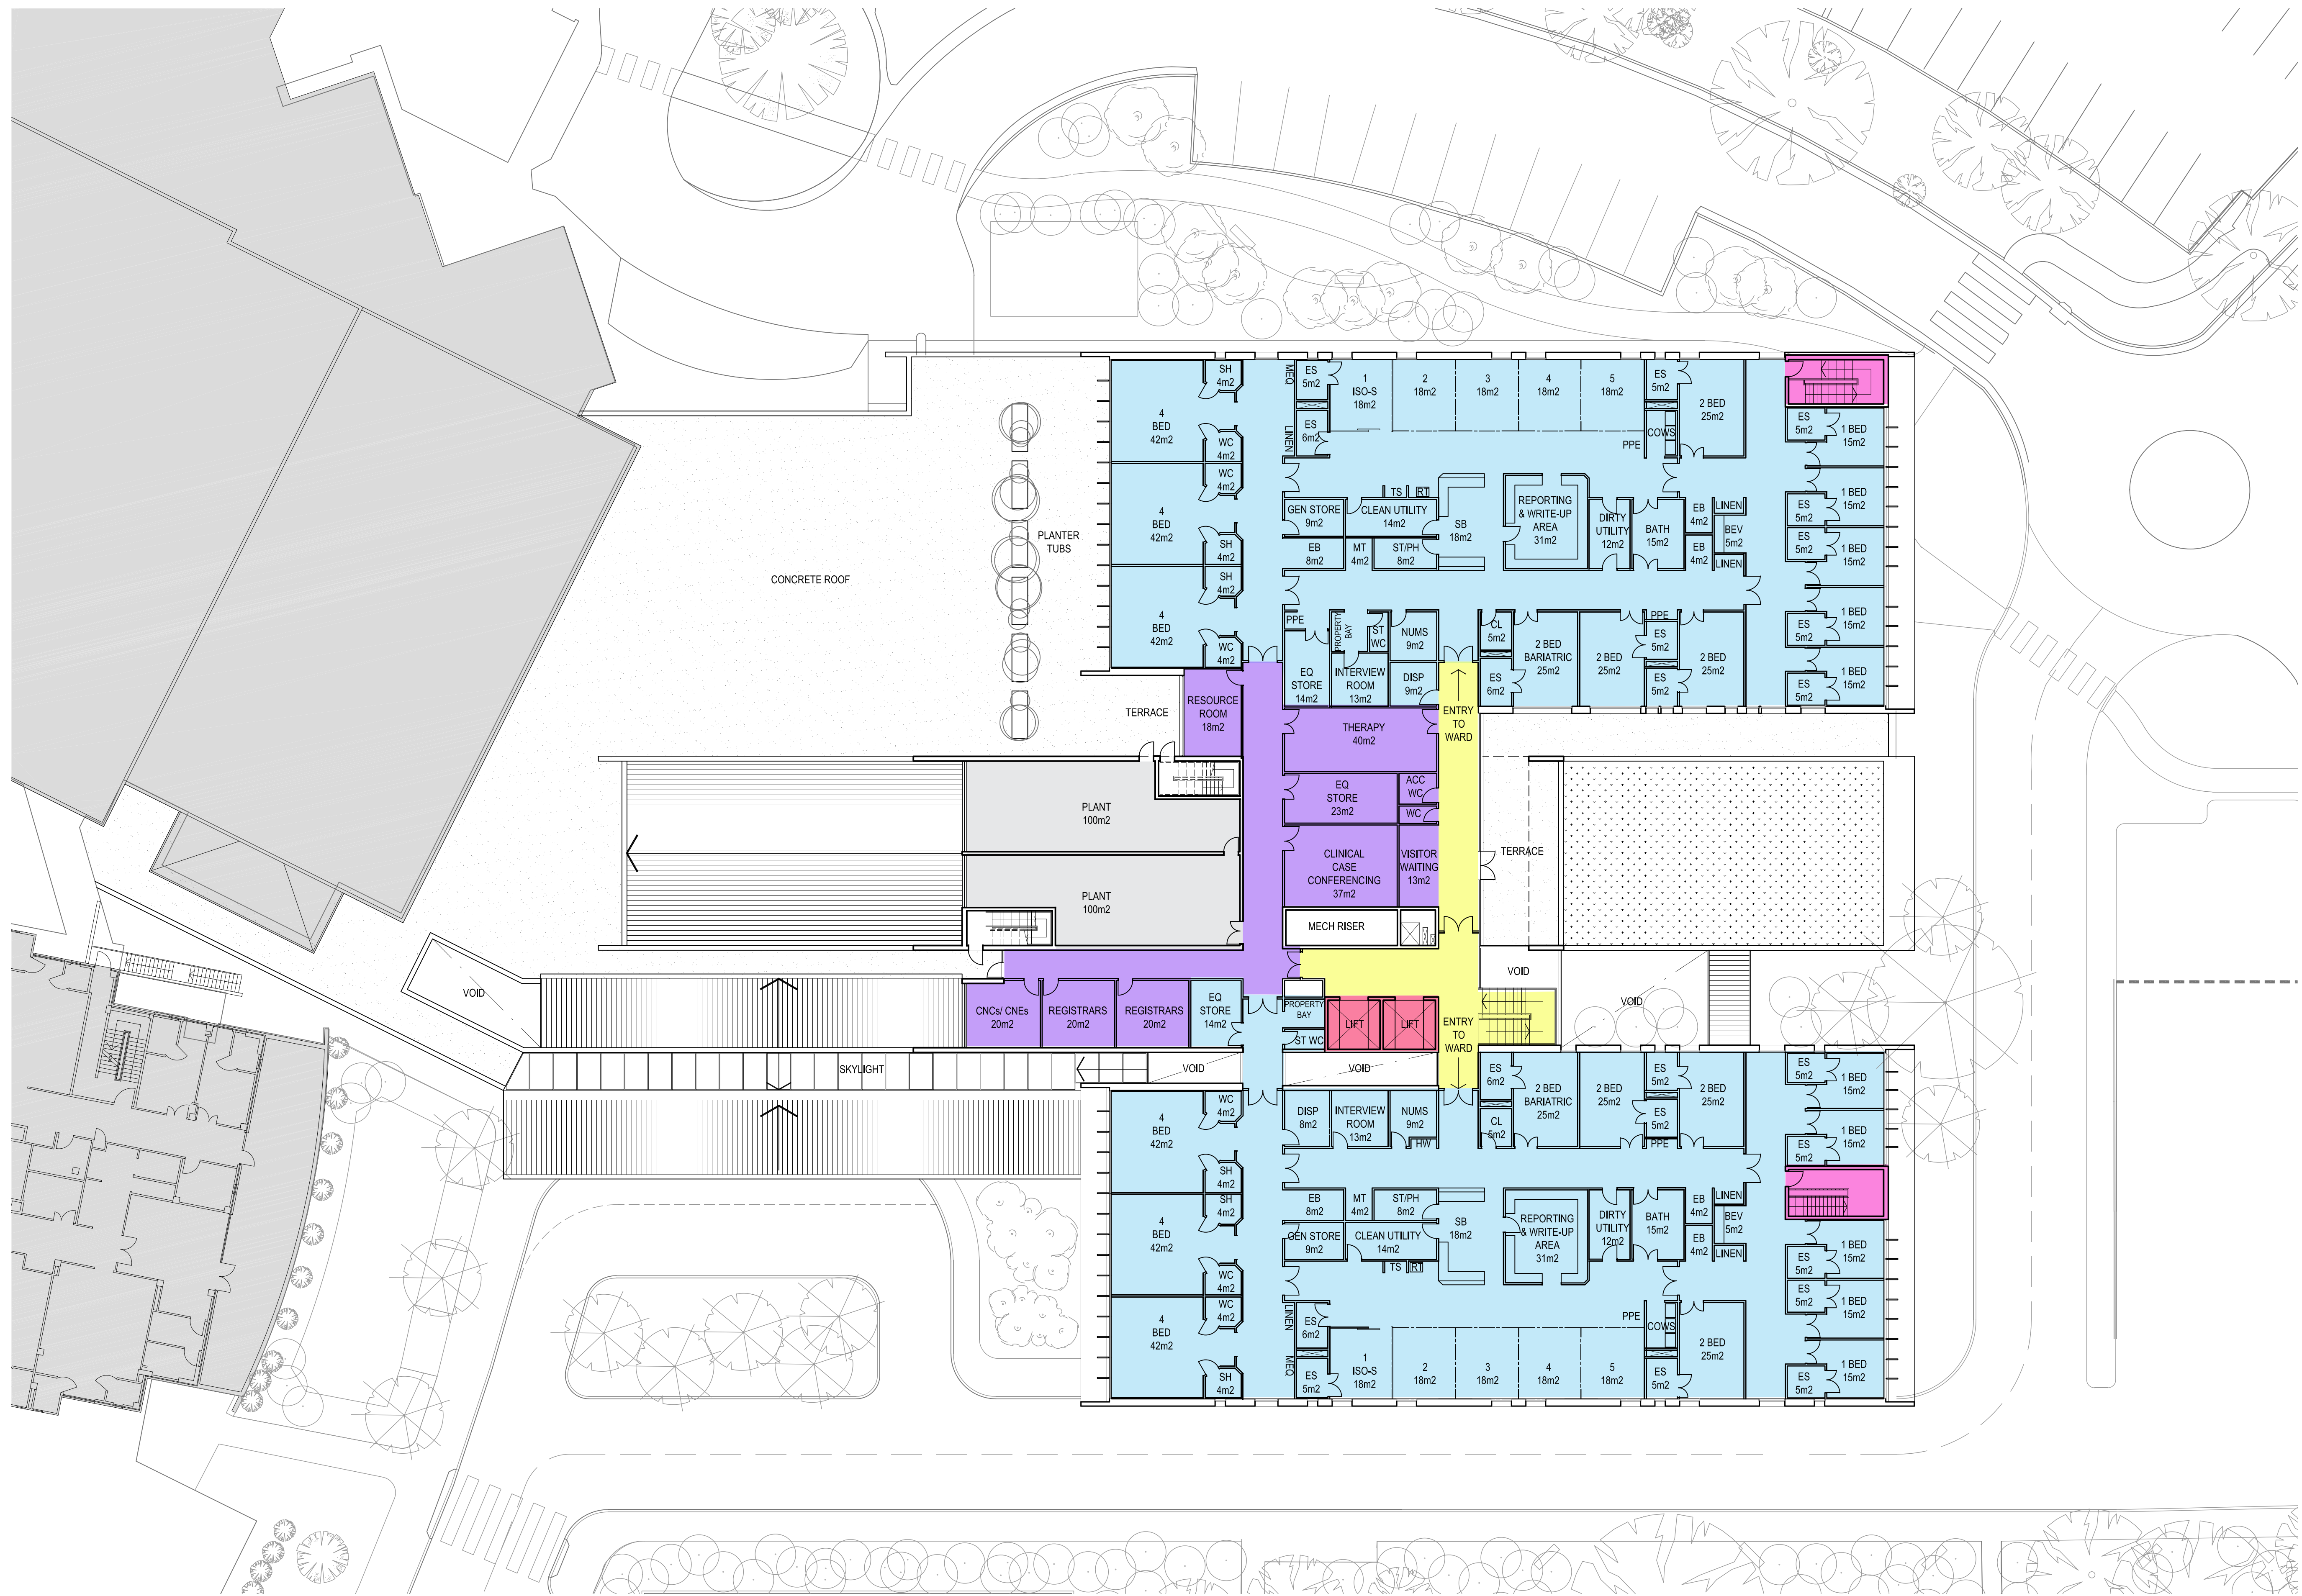


Revision
09

Date
26-08-2009

Scale
1:200@A1

Client
NSW Health

Project Name
Penrith Health Campus
Redevelopment

Drawing
EB-SK 102
East Block Plan - Level 3
Draft Scheme Design