



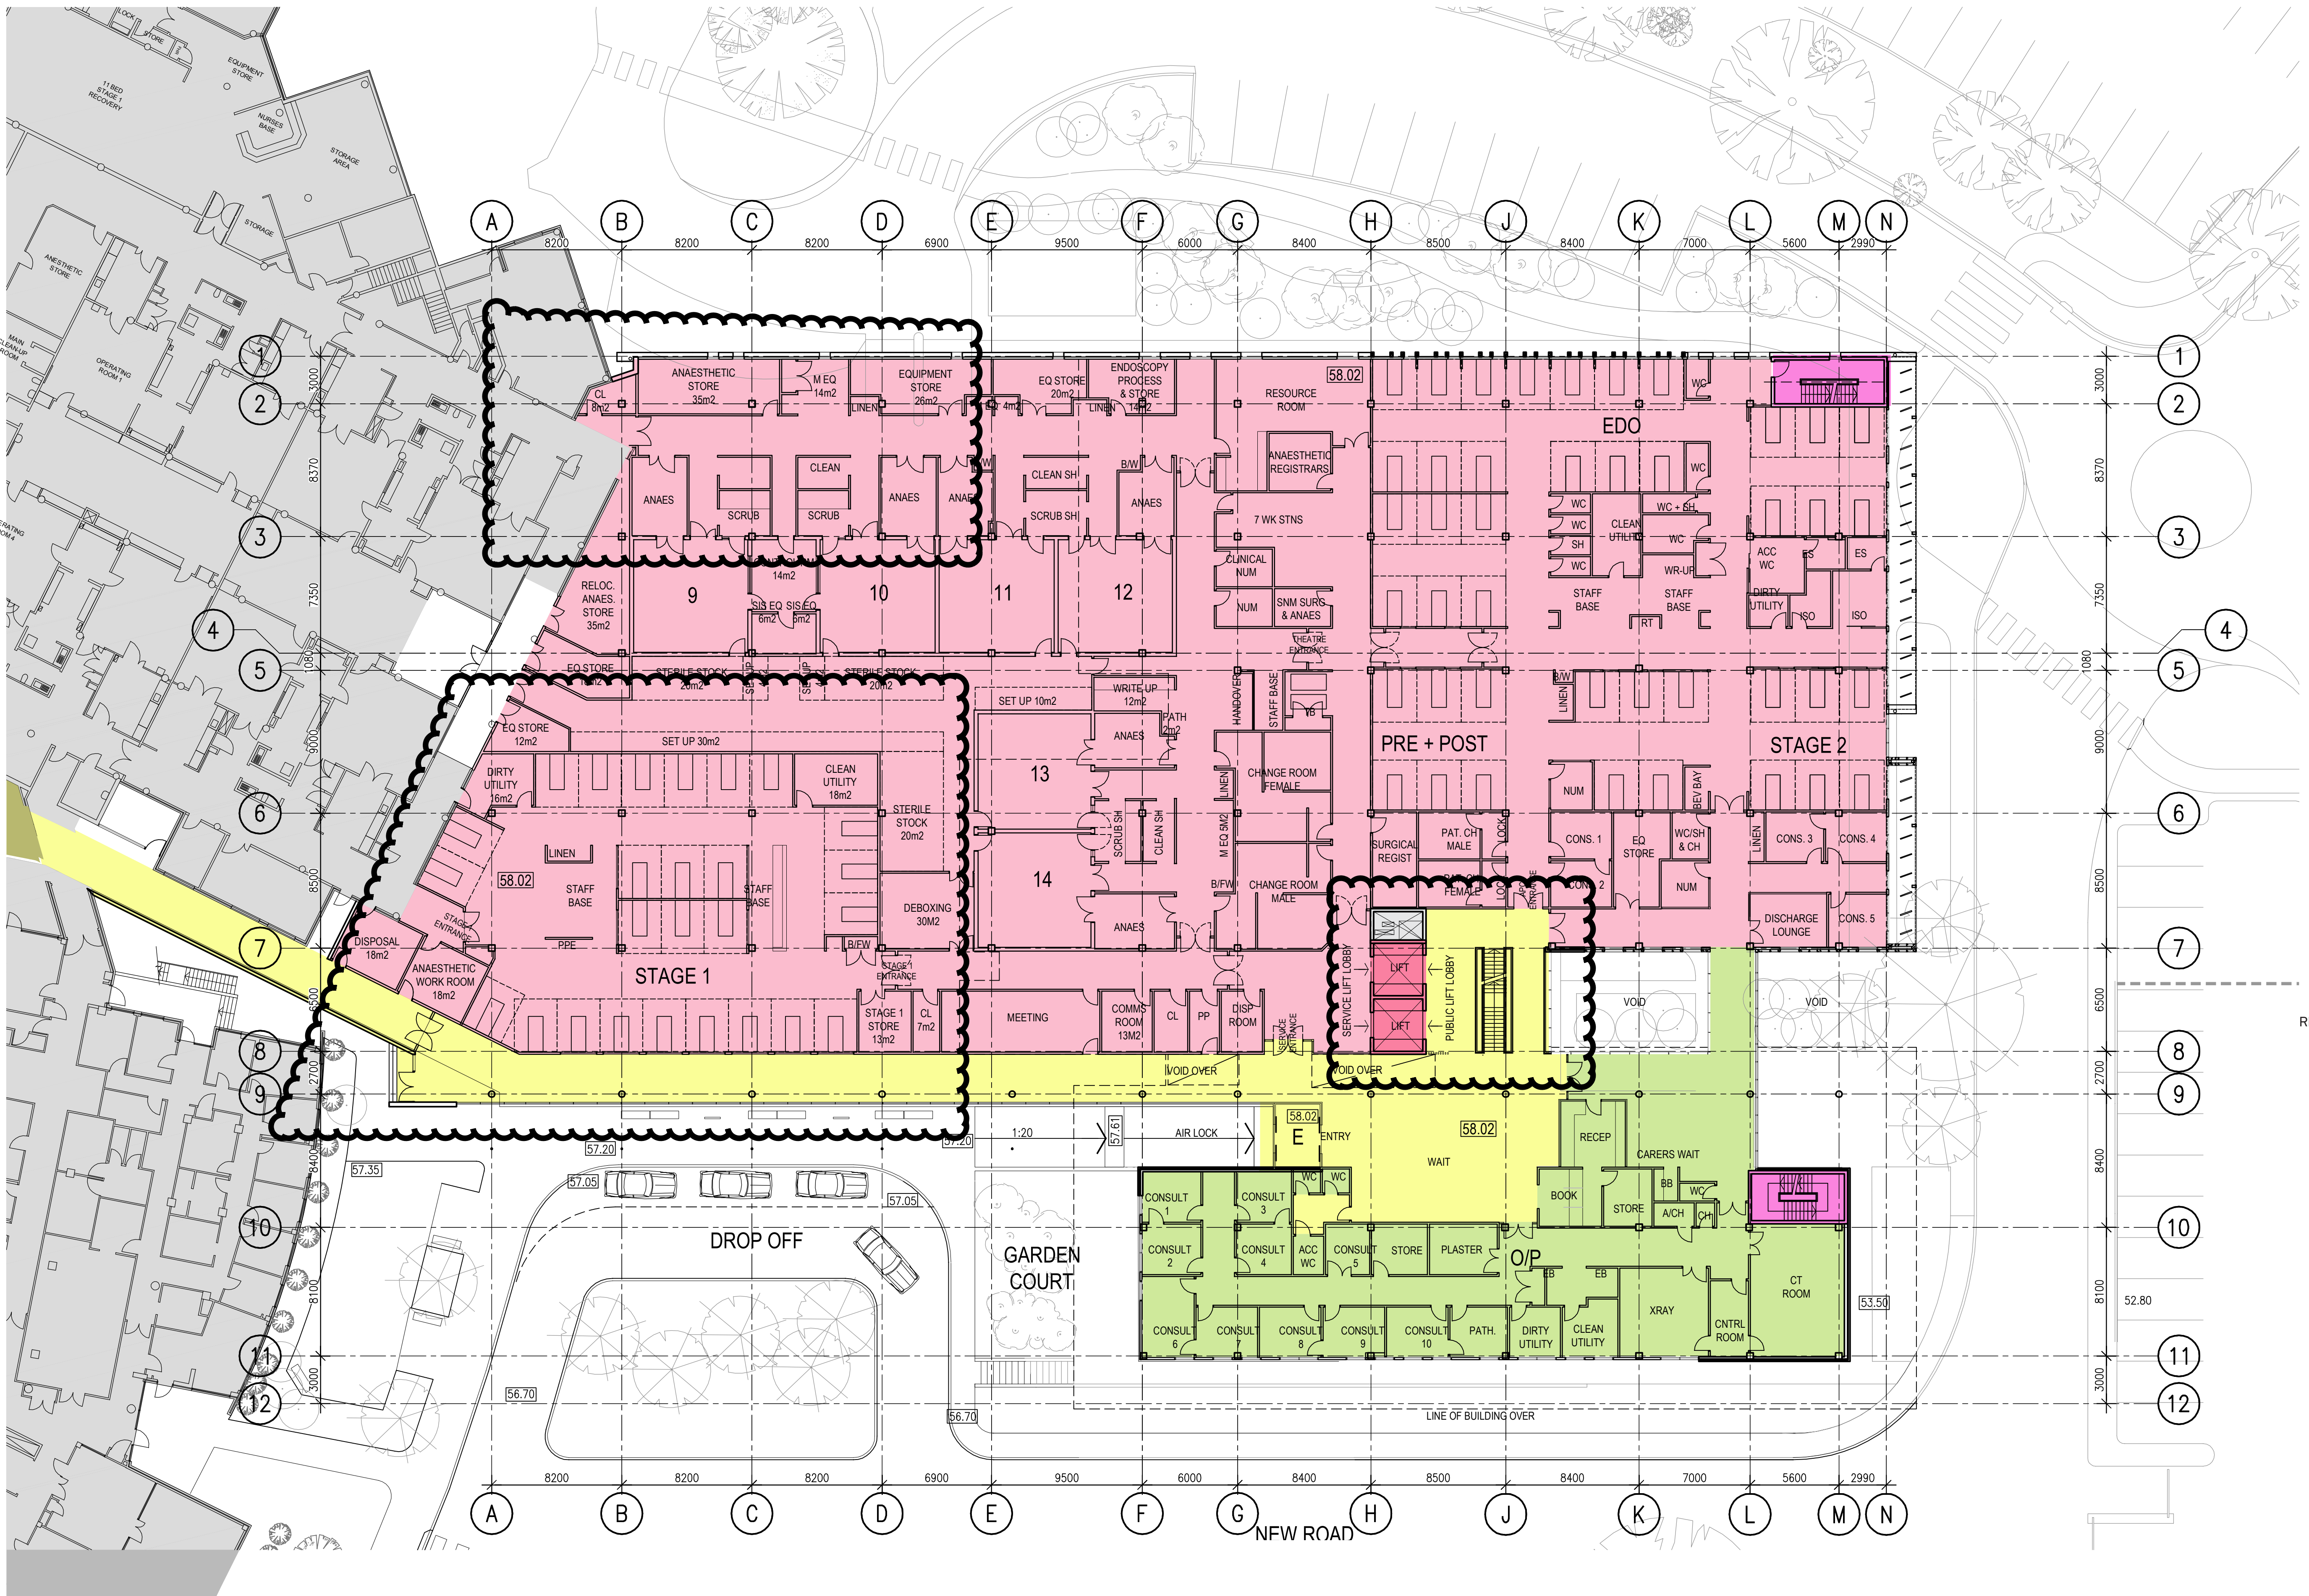

REV 11 - PLANNING REVISIONS 01-12-09

Legend

- _Lift
- _Stair
- _Circulation
- _Procedure
- _Outpatients
- _Inpatients
- _Support
- _Parking
- _Plant

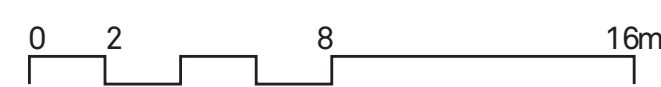

Revision
11

Date
01-12-2009

Scale
1200@A1
1:400@A3

Client
NSW Health

Project Name
Penrith Health Campus
Redevelopment

Drawing
EB-SK 101
East Block Plan - Level 2
cheme Design

HASSELL