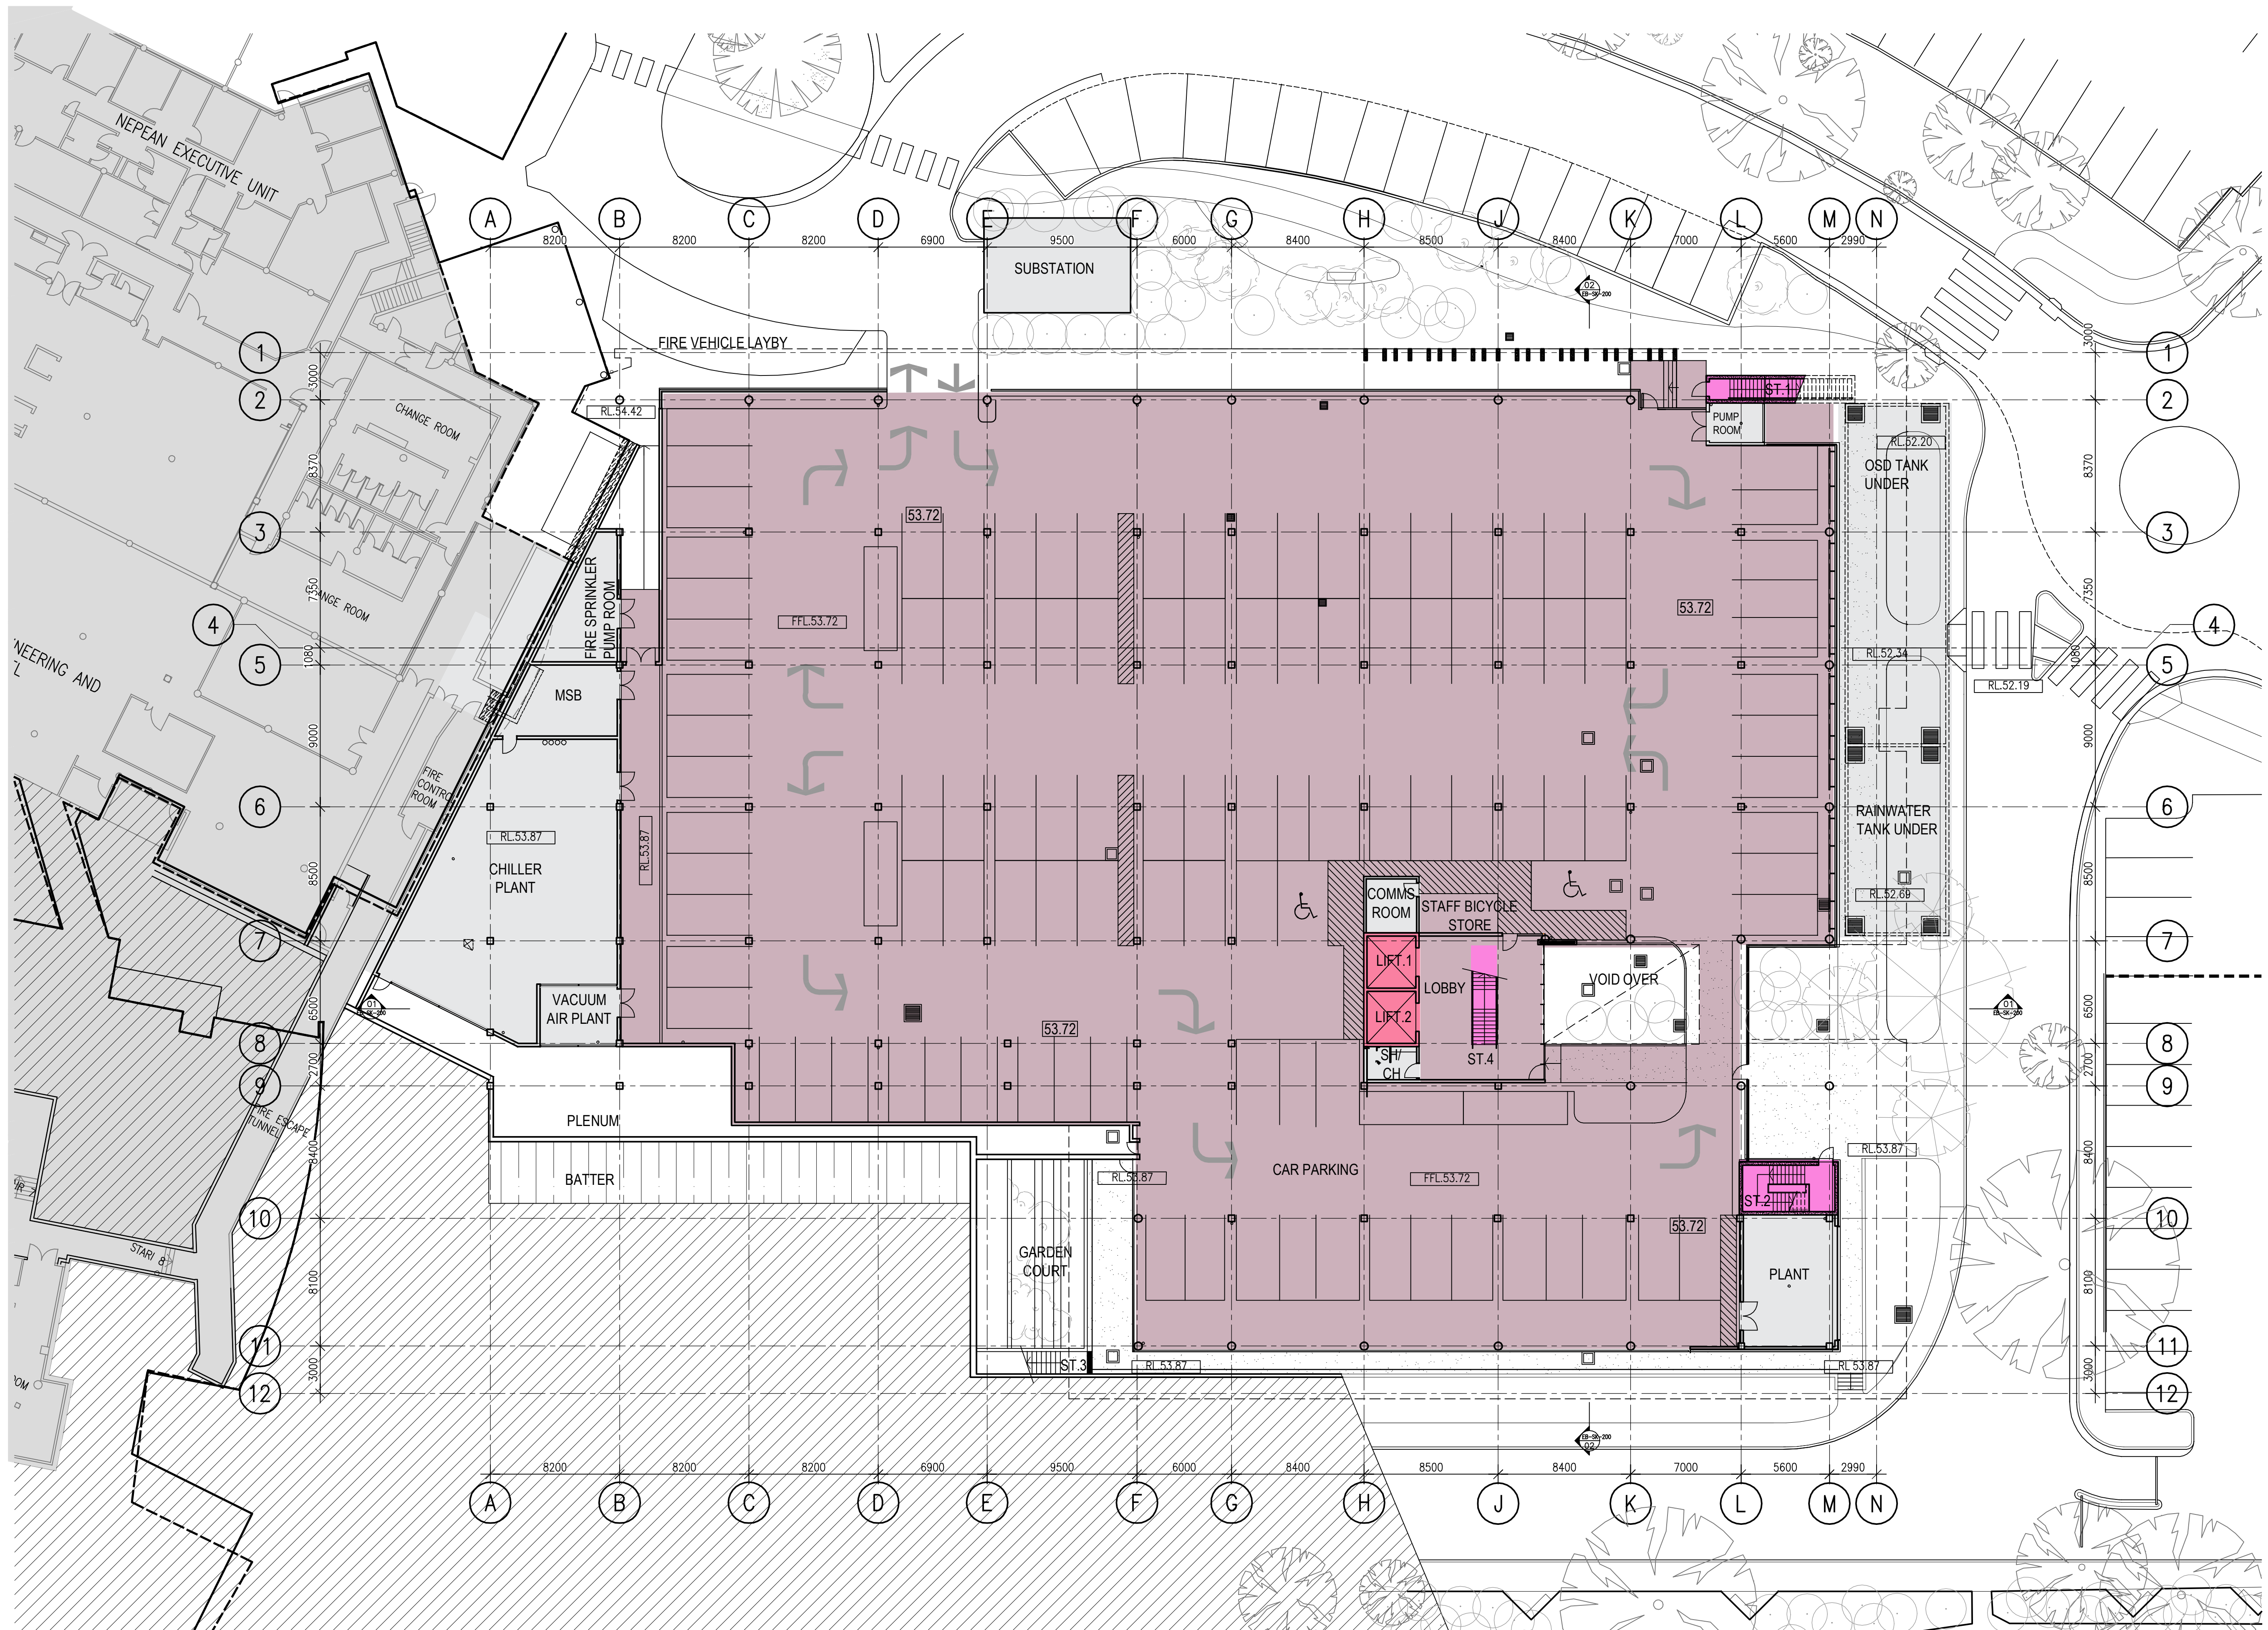


Revision
10

Date
09-12-2009

Scale
1200@A1

Client
NSW Health

Project Name
Penrith Health Campus
Redevelopment

Drawing
EB-SK 100
East Block Plan - Level 1
Scheme Design

HASSELL

NSW HEALTH

HEALTH INFRASTRUCTURE
NSW HEALTH

SYDNEY WEST
AREA HEALTH SERVICE | NSW HEALTH