


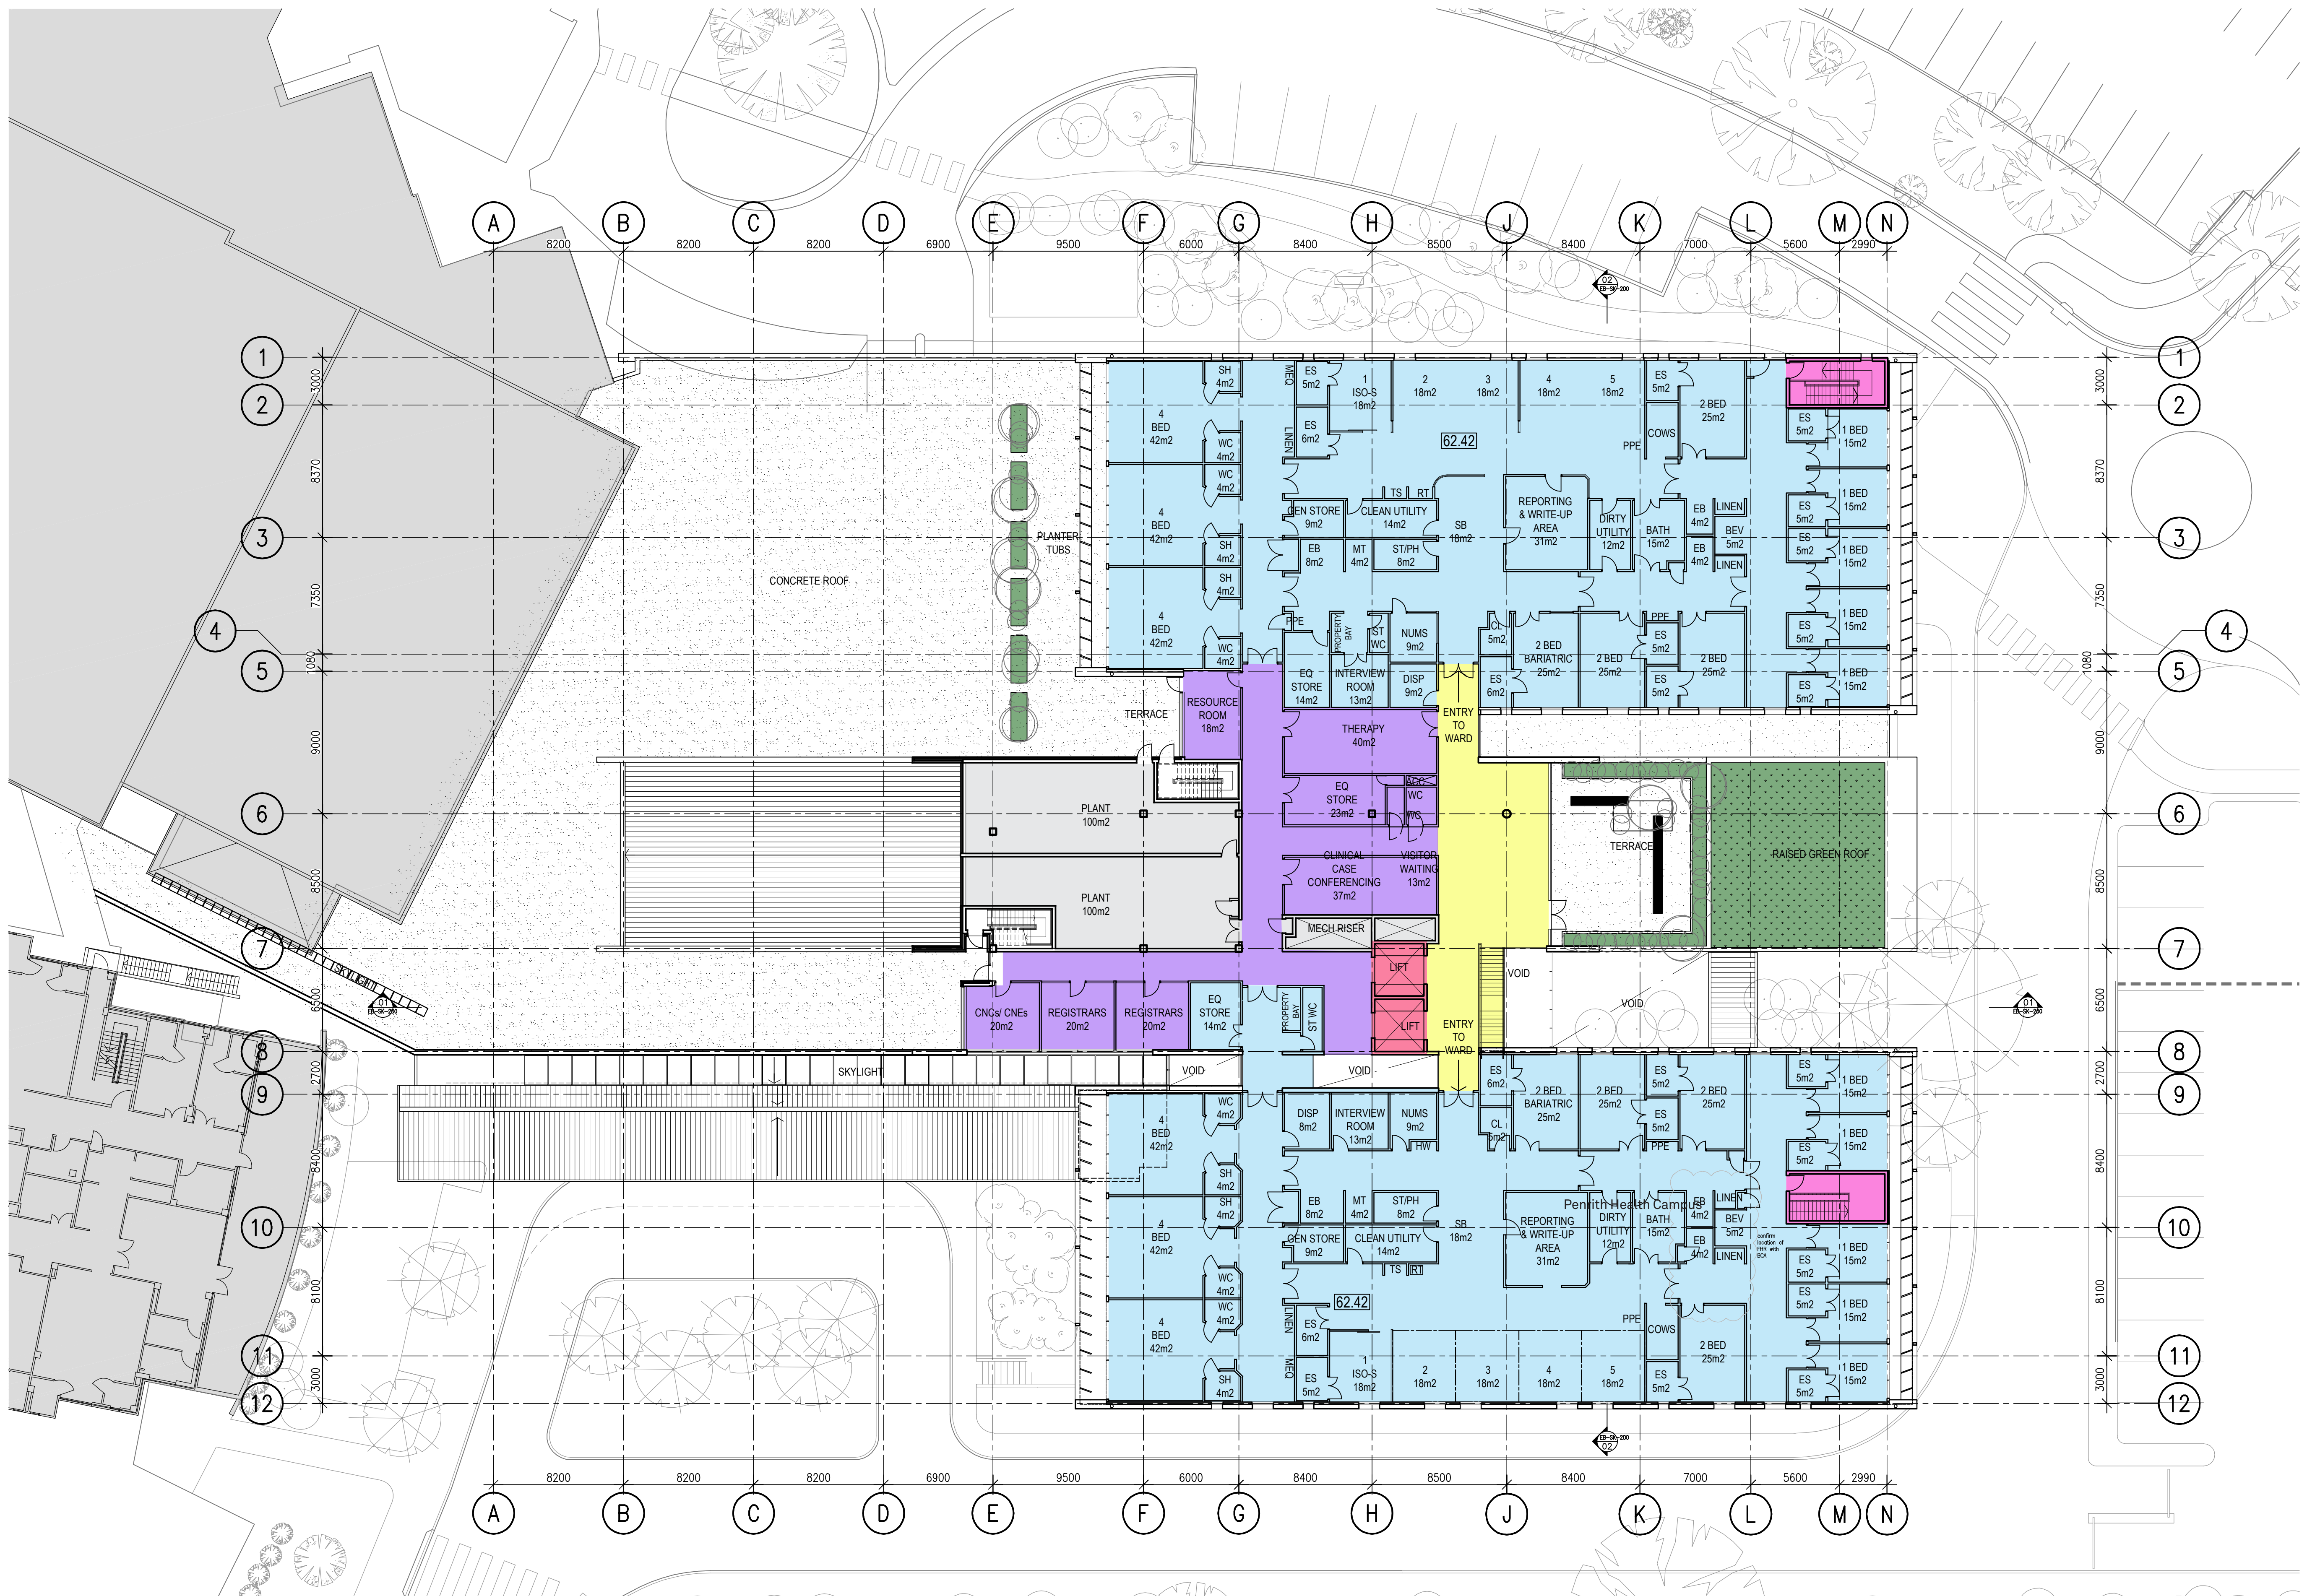

Rev 11 - PLANNING REVISIONS - 01-12-09

Legend

- _Roof Gardens
- _Lift
- _Stair
- _Circulation
- _Procedure
- _Outpatients
- _Inpatients
- _Support
- _Parking
- _Plant

0 2 8 16m

Revision
11

Date
01-12-2009

Scale
1200@A1
1:400@A3

Client
NSW Health

Project Name
Penrith Health Campus
Redevelopment

Drawing
EB-SK 102
East Block Plan - Level 3
Draft Scheme Design

HASSELL

NSW HEALTH

HEALTH INFRASTRUCTURE
NSW HEALTH

SYDNEY WEST
AREA HEALTH SERVICE
NSW HEALTH