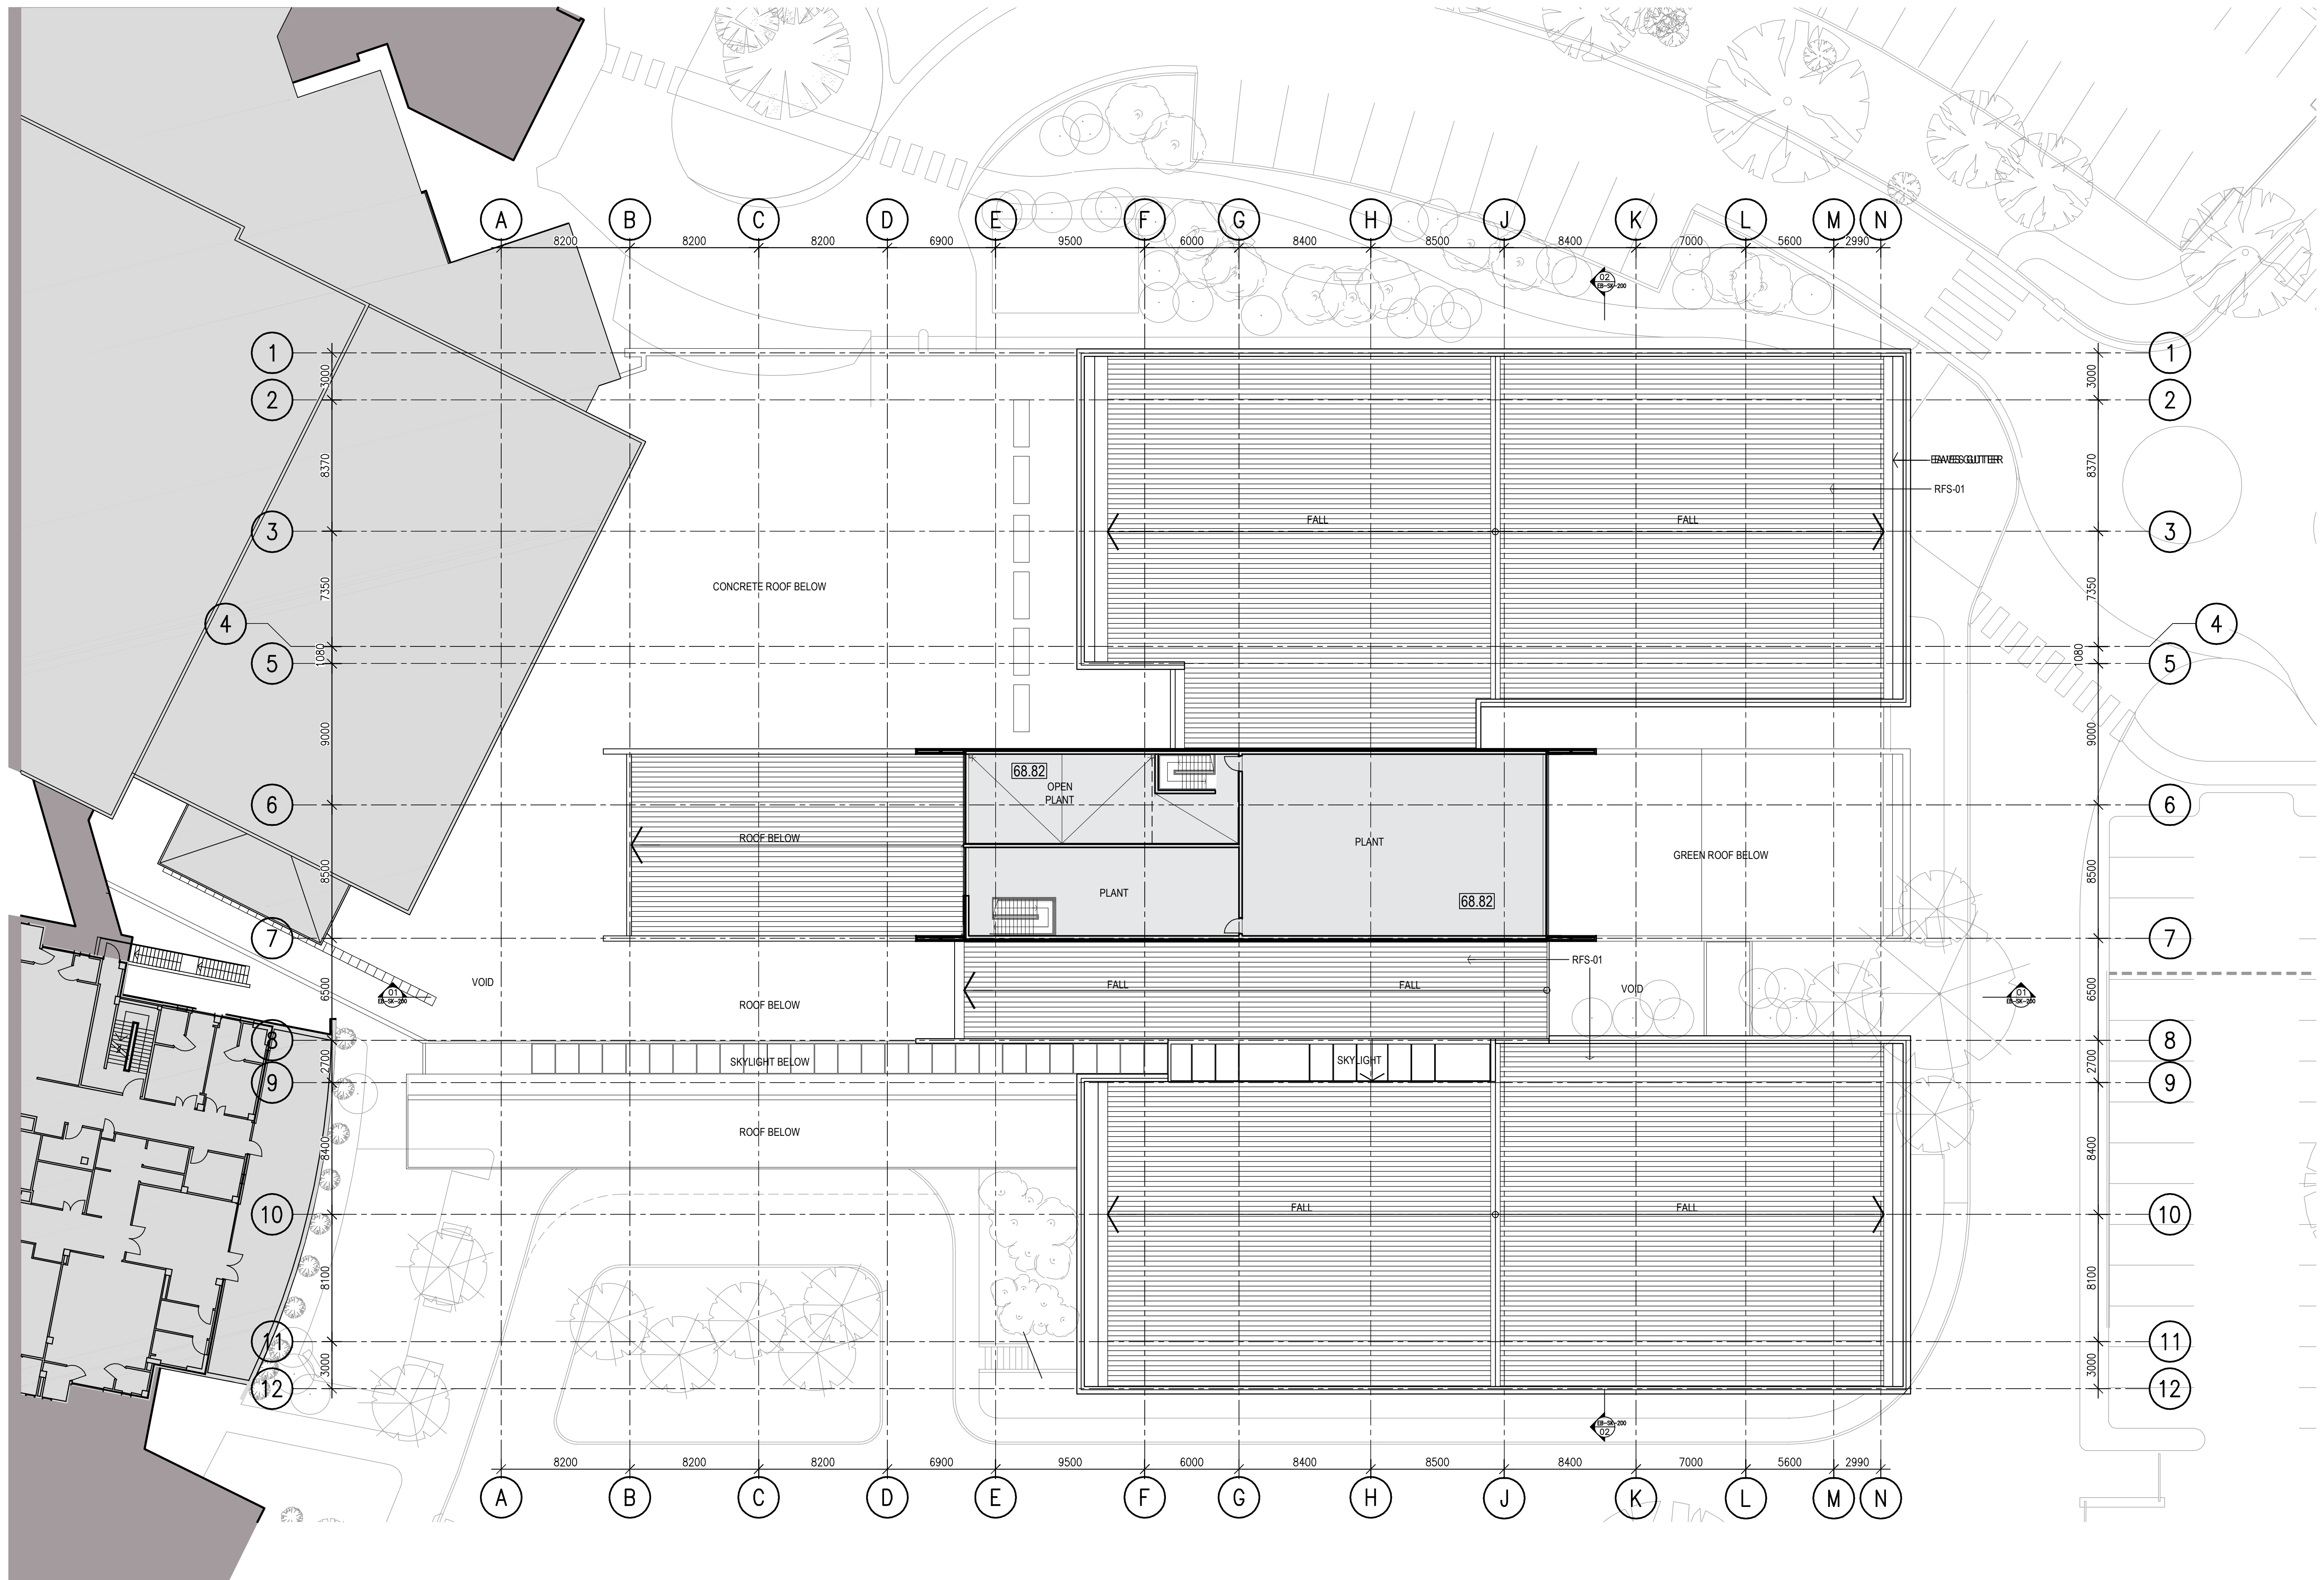


Revision
08

Date
12-11-2009

Scale
1:200@A1

Client
NSW Health

Project Name
Penrith Health Campus
Redevelopment

Drawing
EB-SK 103
East Block Plan - Level 4
Draft Scheme Design