



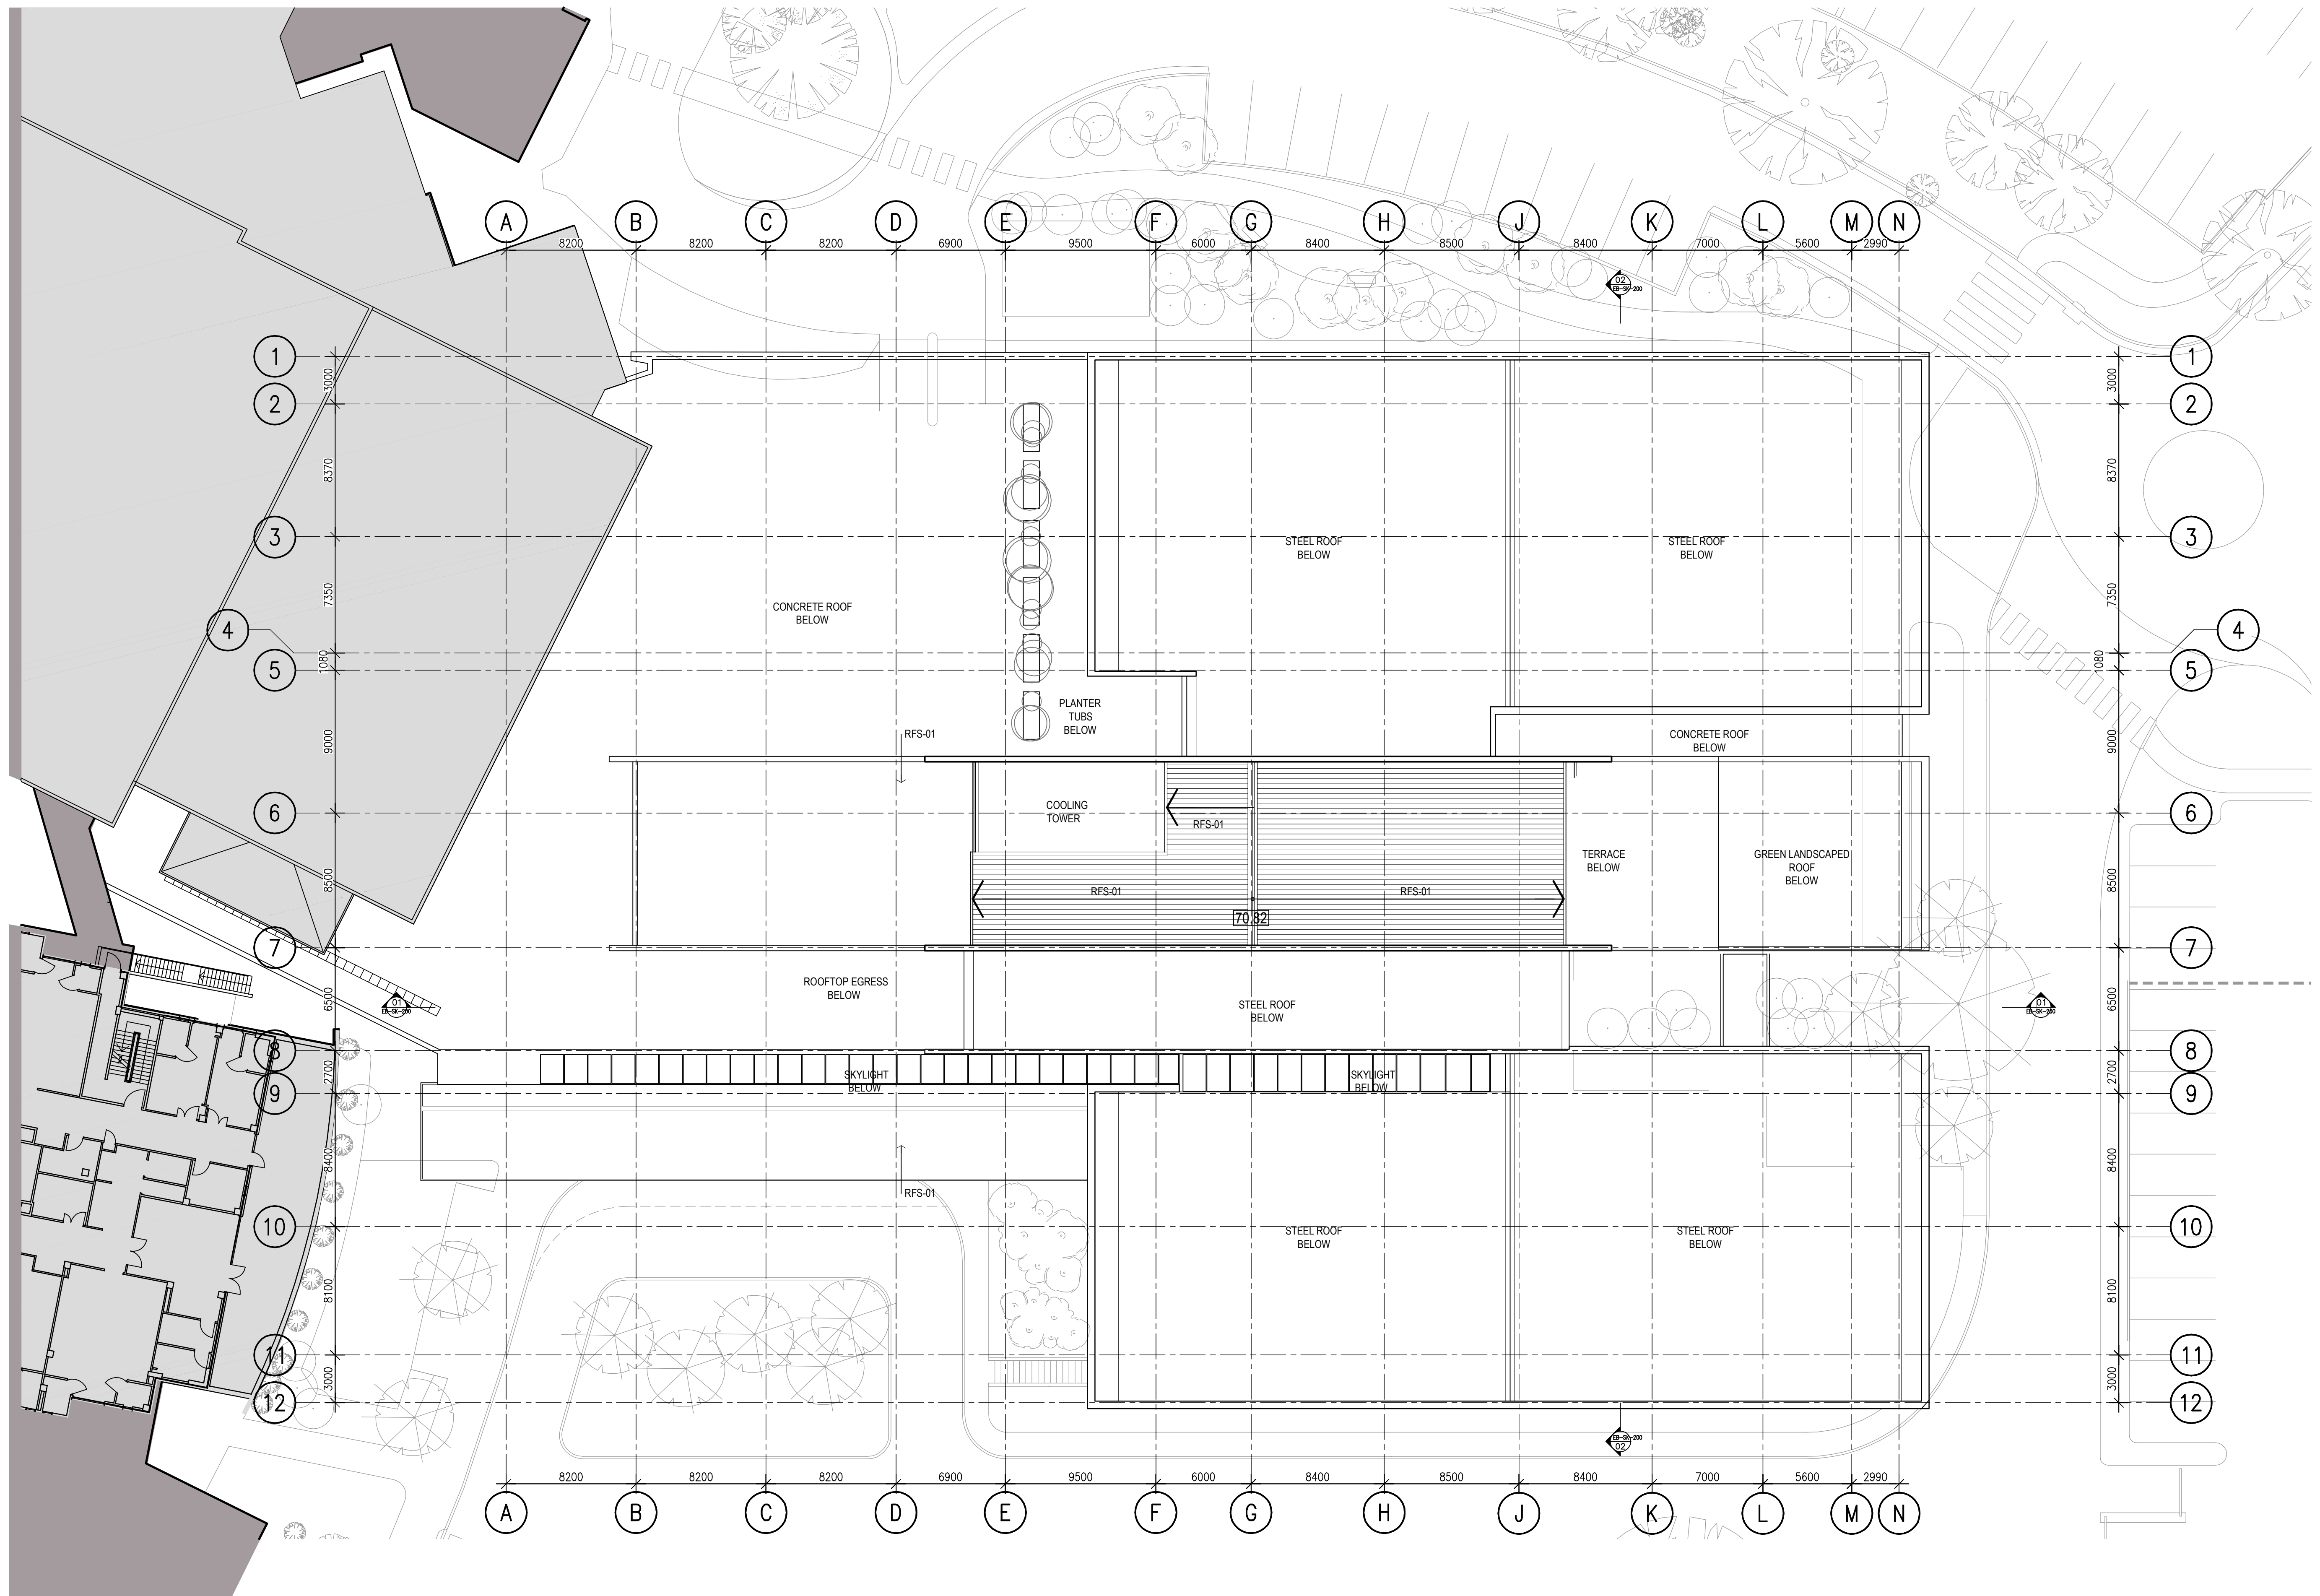

REV 07 - PLANNING REVISIONS - 01-12-09

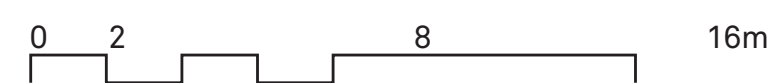

Revision
07

Date
01-12-2009

Scale
1:200@A1
1:400@A3

Client
NSW Health

Project Name
Penrith Health Campus
Redevelopment

Drawing
EB-SK 104
East Block Plan - Roof