


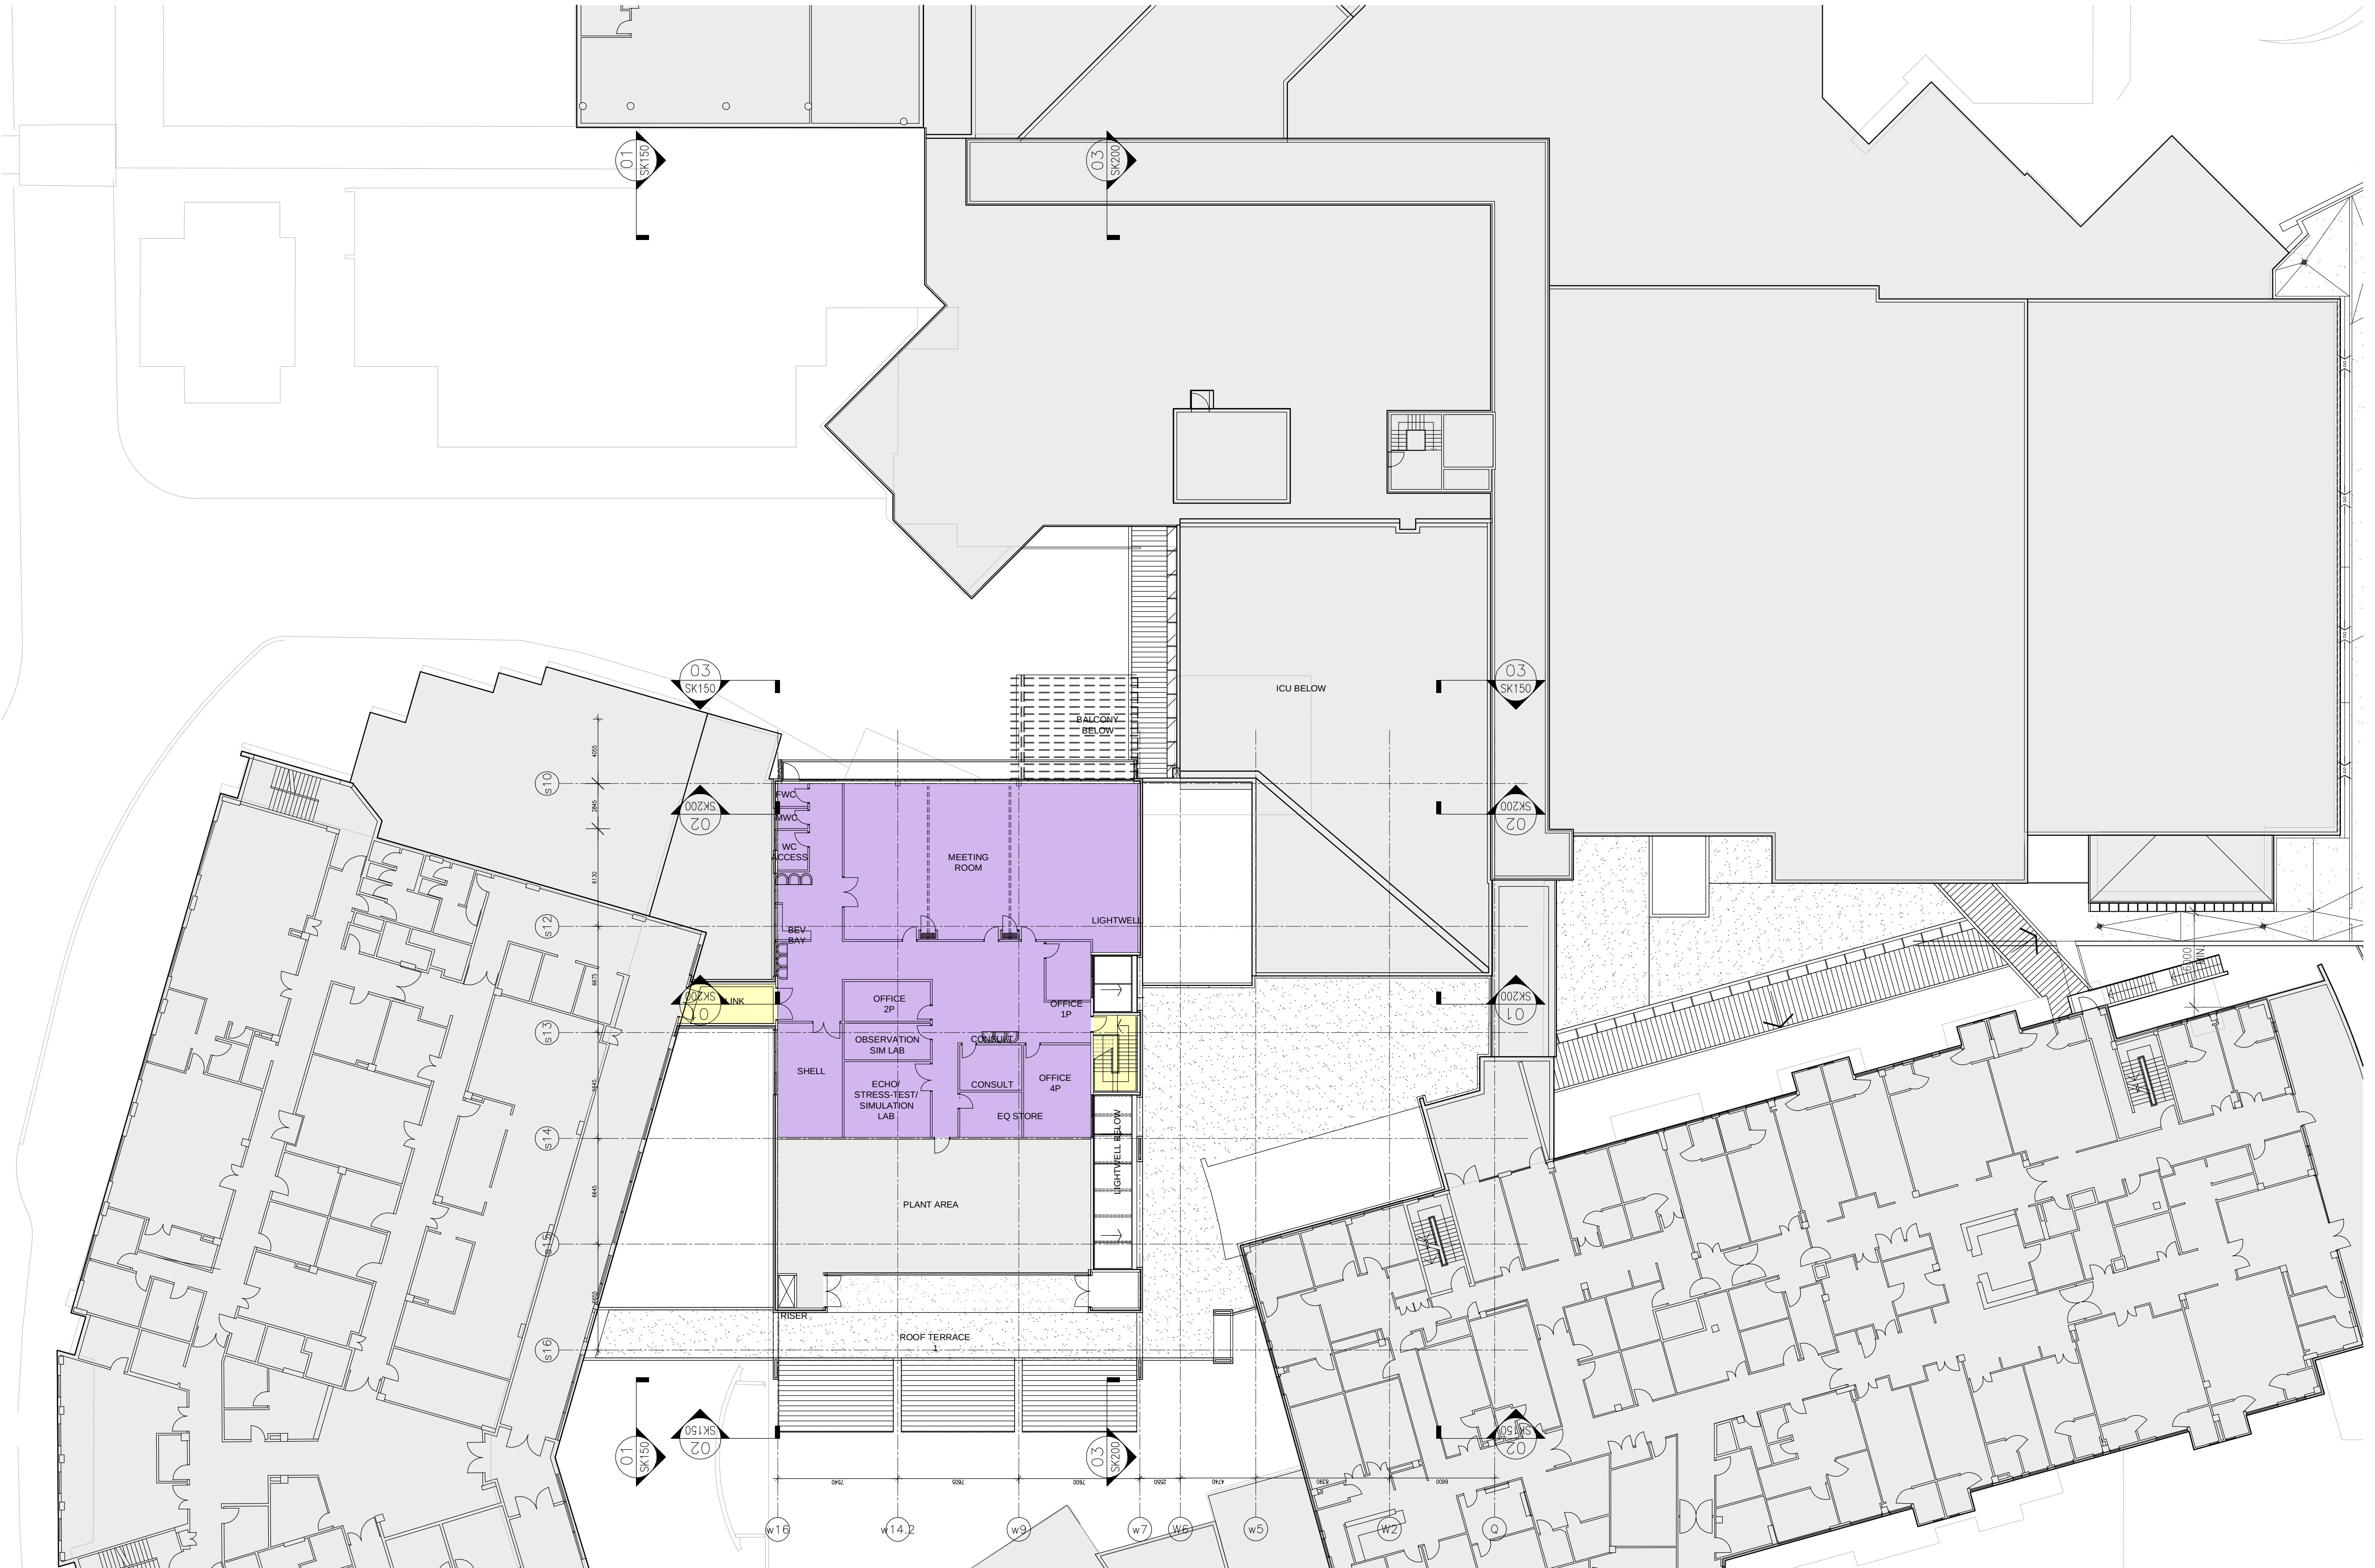

Legend

- Lift
- Stair
- Circulation
- Procedure
- Outpatients
- Inpatients
- Support
- Parking
- Plant

01 PLAN
ICU 1:200



HEALTH INFRASTRUCTURE SYDNEY WEST
NSW HEALTH AREA HEALTH SERVICE

