

REVISION	
04	CARPARK NUMBERS ALTERED
05	CARPARK NUMBERS ALTERED


EXISTING	
CP10	115
CP10a	10
CP9	39
CP9a	14
CP11	6
TOTAL	184

PROPOSED	
CP9	+7
CP9a	+6
East Block 1 CP	+112
East Block 2 CP	+15
Gateway CP	+4
CP8	+11
TOTAL	+155


REQUIRED	
East Block	79

Spaces Lost	76
-------------	----

BALANCE	+0
---------	----

 

RETAINED  
PARKING SPACE

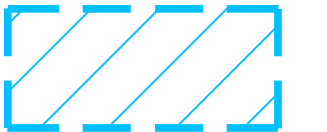

LOST PARKING  
SPACE



PROPOSED ADDITIONAL  
PARKING



GATEWAY PROPOSED  
PARKING

Drawing  
SK 012  
East Block Parking Strategy  
Draft Scheme Design

