


NO.	ISSUE	DATE
1	PART 3A APPLICATION	MAR 11
2	RESPONSE TO SUBMISSIONS	OCT 11
3	DRAWING REPLACED BY A2-2.02	
4	PART 3A COMPLIMENTARY SHEETS	19 APR 12
5	ISSUE FOR CONSTRUCTION	30 MAR 12
6	DRAWING REPLACED BY Z2-2.02	
7	SECTION 75W SUBMISSION	20 FEB 13
8		
9		
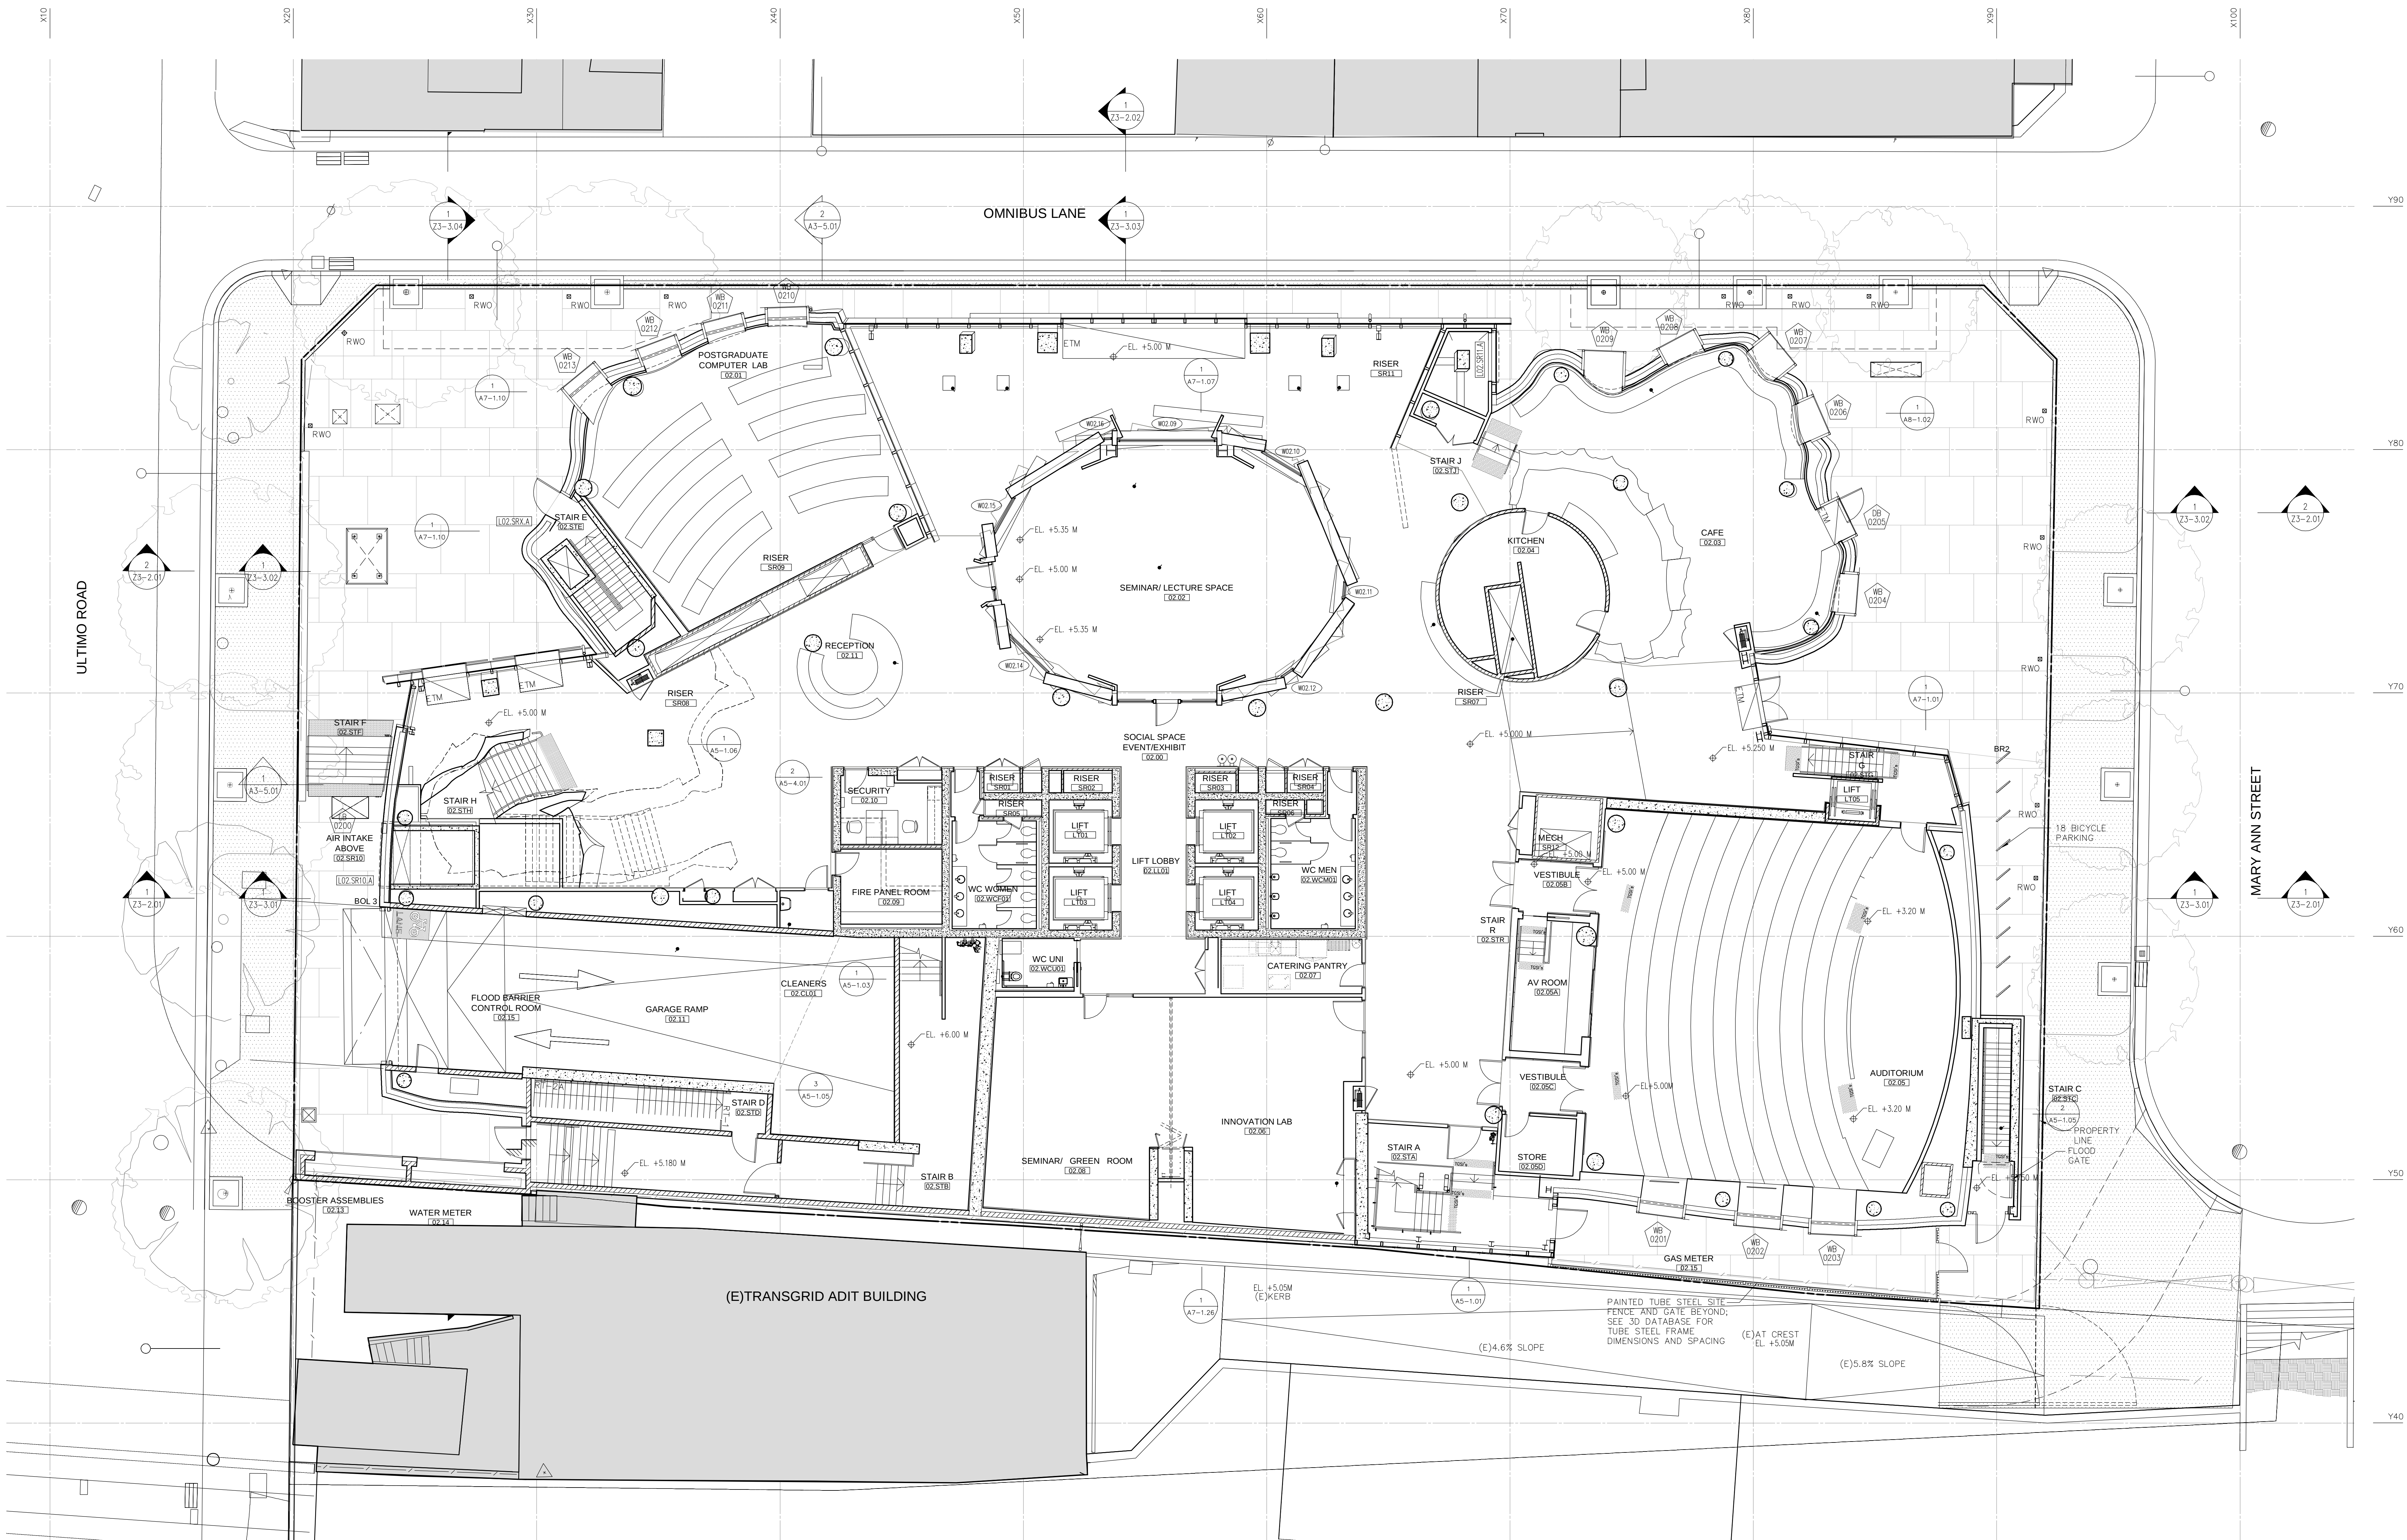

MISC. METALWORK LEGEND	RAIL & BALUSTRADE LEGEND	ROOF LEGEND	ELEVATION LEGEND	SYMBOL LEGEND	FLOOR TYPES	GENERAL NOTES
BOL FOR BOLLARD TYPES REFER TO A5-1.60 CWF FOR CHAIN WIRE FENCE DETAILS REFER TO A5-1.50 CWS FOR CAR WHEELSTOP DETAILS REFER TO A5-1.60	1. SEE A5-1.2X SERIES FOR RAILING AND BALUSTRADE DETAILS 2. RAILINGS WITH INTEGRATED LIGHTING CONTAIN "L" IN THEIR NOMENCLATURE. EXAMPLE: R1-BL BT-1 EXT. GLASS BALUSTRADE BT-2 PB BALUSTRADE WITH PLYWOOD CAP PTD STEEL HANDRAIL BT-3 FEATURE BALUSTRADE WITH SS HANDRAIL BT-4 GLASS BALUSTRADE WITH SS HANDRAIL ON GULIAM TIMBER BT-4A GLASS BALUSTRADE ON GULIAM TIMBER BT-5 PLYWOOD BALUSTRADE WITH PTD. STL. HANDRAIL BT-6 PAINTED STEEL BALUSTRADE BT-7 PB BALUSTRADE WITH PLYWOOD CAP AND PTD. STL. HANDRAIL BT-8 PB BALUSTRADE WITH PLYWOOD CAP AND PTD STEEL HANDRAIL BT-9 INTERNAL GLASS BALUSTRADE RT-1 PAINTED SS HANDRAIL RT-2A INT. WALL MTD. PTD. STL. HANDRAIL RT-2B EXT. WALL MTD. SS HANDRAIL RT-3 PAINTED STEEL HANDRAIL RT-4 EXT. SS GUARDRAIL	PLANTING AREA AREA DRAIN PLANTER DRAIN ROOF DRAIN DIRECTION OF SLOPE DAVIT PEDESTAL FLOOR BOXES FIRE HYDRANTS FIRE HOSE REEL	GL = "X-Y" (TOP OF FF) EL = "X-Y" (TOP OF STRUCT.) NOTE: IF STRUCT. IS EXPOSED, F.F. = TOP OF STRUCT. ELEV CHANGE IN STRUCT. SLAB EL +5.0M EXT. SPOT ELEVATION	DOOR ID TAG INTERIOR WINDOW ID TAG PARTITION ID TAG COLUMN ID TAG WORKSTATION ID WINDOW BOX TAG SEE A4-4.02 FOR WINDOW BOX SCHEDULE	FOR FURTHER FLOOR FINISHES, REFER TO A6-3 SERIES FLOOR FINISHES SCHEDULE ASF-1 ASPHALT PAVEMENT TYPE 1 CP-1 CARPET TYPE 1 - CARPET TILE CP-2 CARPET TYPE 1 - BROADLOOM TP-1 TIMBER - RED OAK RF-1 RESILIENT FLOOR FINISHES - TYPE 1 EP-3 EPOXY FINISHES - TYPE 3 CS-1 CONCRETE SEALER SEE A0-1.04 FOR EXTERIOR SYSTEMS BPM-1 BROOM FINISH CONCRETE EP-2 EXT. PAVING ASSEMBLY TYPE 2 EP-3 EXT. PAVING ASSEMBLY TYPE 3 EP-4 EXT. PAVING ASSEMBLY TYPE 4 EP-5	1. SEE A6-2 SERIES FOR PARTITION TYPES 2. SEE A6-3 SERIES FOR INTERIOR FINISH SCHEDULE 3. SEE A6-4 SERIES FOR INTERIOR DOOR SCHEDULE 4. SEE A6-5 SERIES FOR INTERIOR WINDOW SCHEDULE 5. SEE A6-6 SERIES FOR FURNITURE PLANS 6. SEE A0-3.1 SERIES FIRE-RATED WALL DIAGRAMS 7. SEE A0-4.1 FOR NOSE CRITICAL WALL, FLOOR AND ROOF DIAGRAMS 8. SEE A1-1.02 FOR SITE INFORMATION TYPES, SCHEDULES, SPECIFICATION & CIRCUITING 10. SEE A4 SERIES FOR EXTERIOR WALL SYSTEMS 12. REFER TO 3D DATABASE FOR DIMENSIONAL CONTROL OF ALL CONCRETE ELEMENTS 13. SEE A2-4 SERIES FOR CONCRETE PLAN SETOUT DWG. 14. SEE A4-6.01 FOR EXT. DOOR AND LOUVER SCHED. 15. SEE A0-1 SERIES FOR MATERIALS SYSTEMS LEGEND