


LEGEND


- PEDESTRIAN RAMPS - TO COMPLY TO CITY OF SYDNEY COUNCIL STREETSCAPE DESIGN CODE
VEHICULAR RAMPS - TO COMPLY TO CITY OF SYDNEY COUNCIL STREETSCAPE DESIGN CODE
BICYCLE RACKS - REFER TO SFA SPIRAL HOOP BICYCLE STAND (BST04) EACH HOOP CAN ACCOMMODATE 2 BICYCLES.
PAVEMENT TYPE 1 - ASPHALT BLOCK PAVING

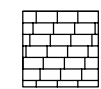


ASPHALT BLOCK PAVING



POSSIBLE HOSE COCK LOCATIONS FOR MANUAL WATERING ON



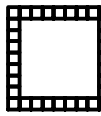


STONE SETTS TO FORM TREE SURROUND REFER DETAILS

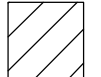

SOIL PREPARATION OVER SLAB REFER TYPICAL DETAIL SK3

NOTE: TO BE READ IN CONJUNCTION WITH L1-1.01

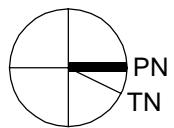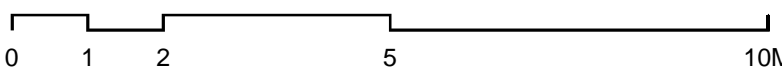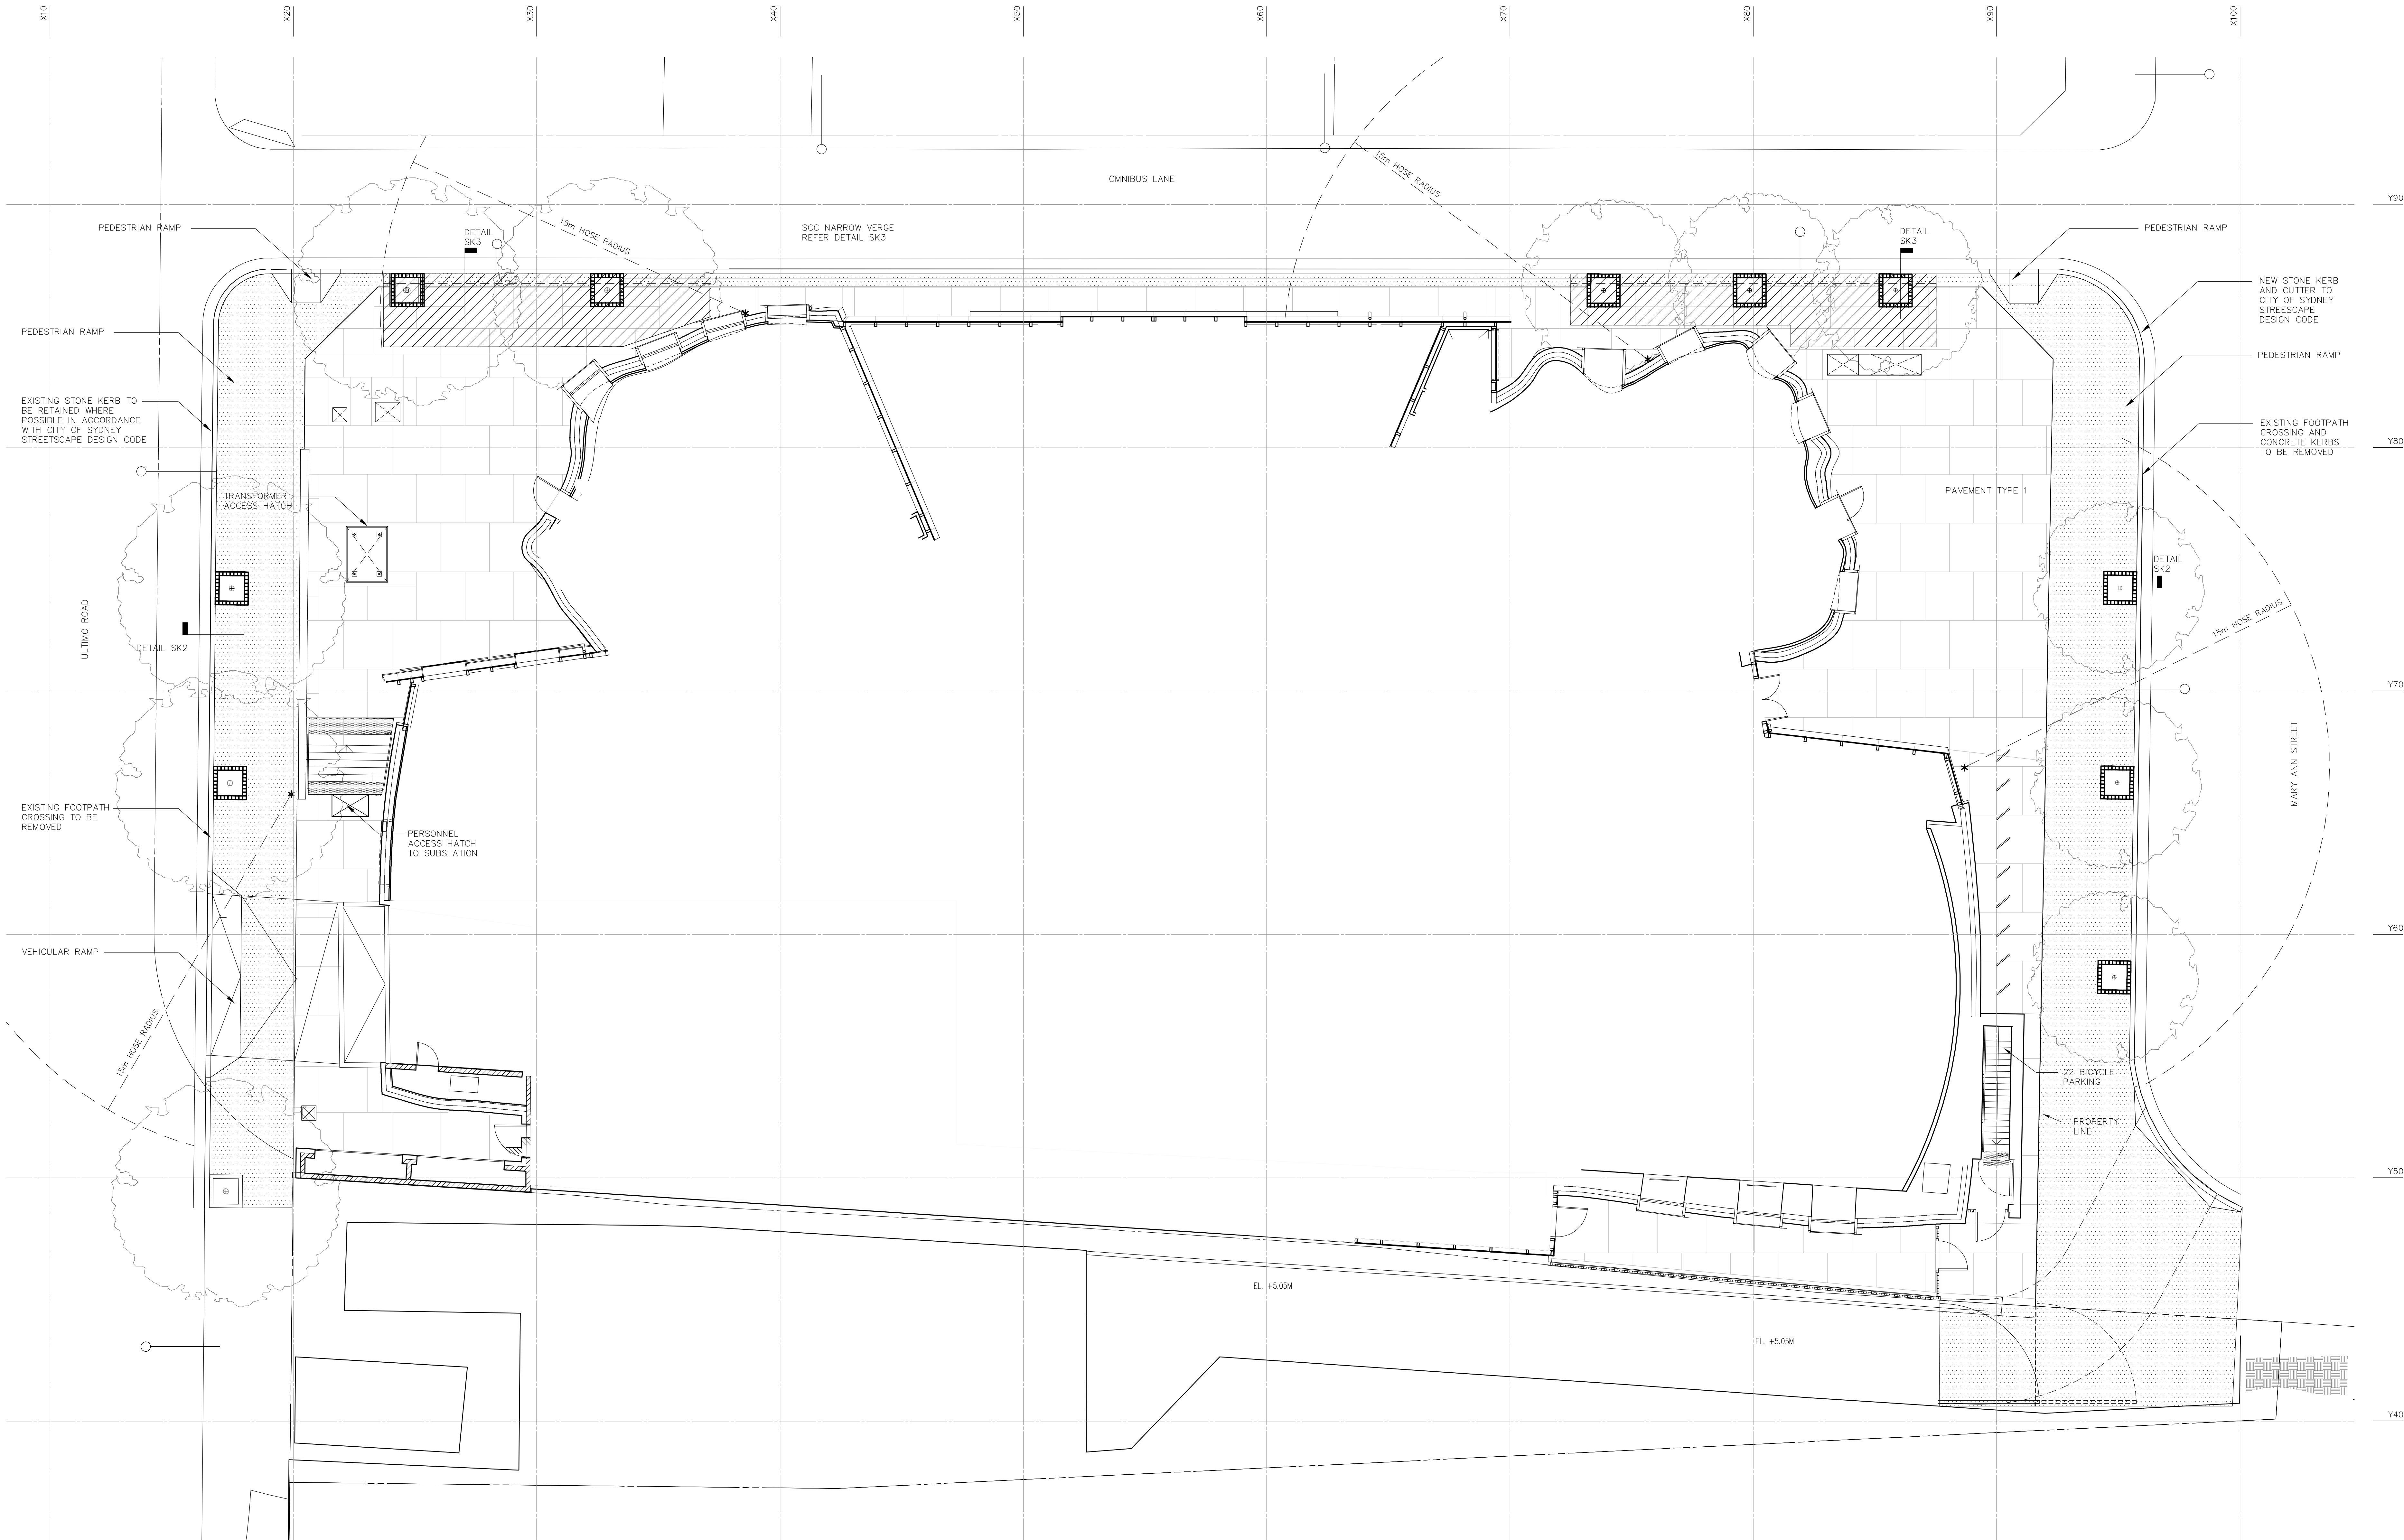


GEHRY PARTNERS, LLP

DESIGN ARCHITECT
12541 BEATRICE STREET
LOS ANGELES CA 90066
USA
TEL +1 (310) 482 3000
FAX +1 (310) 482 3006

DARYL JACKSON ROBIN DYKE ARCHITECTS

EXECUTIVE ARCHITECT
64 ROSE STREET
CHIPPENDALE NSW 2008
AUSTRALIA
TEL +61 (2) 9319 2955
FAX +61 (2) 9320 9321

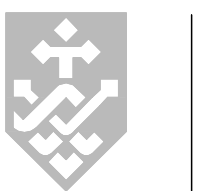

UTS

UNIVERSITY OF TECHNOLOGY, SYDNEY

FACILITIES MANAGEMENT UNIT
BUILDING 1, LEVEL 19, 15 BROADWAY
BROADWAY NSW 2007
AUSTRALIA
TEL +61 (2) 9514 2830
FAX +61 (2) 9514 4690

CONSULTANTS:

ARUP
STRUCTURAL FACADE CIVIL CONSULTANT
201 KENT STREET
SYDNEY NSW 2000
AUSTRALIA
TEL +61 (2) 9320 9320
FAX +61 (2) 9320 9321

AECOM
BUILDING SERVICES CONSULTANT
44 MARKET STREET
SYDNEY NSW 2000
AUSTRALIA
TEL +61 (2) 8295 3600
FAX +61 (2) 9262 5060

L'OBSERVATOIRE INTERNATIONAL
LIGHTING DESIGN CONSULTANT
295 LAFAYETTE STREET, SUITE 915
NEW YORK NY 10012
USA
TEL +1 (212) 255 4463
FAX +1 (212) 255 8346

MARSHALL DAY ACOUSTICS
ACOUSTICAL CONSULTANT
SUITE 4, 46 BALFOUR STREET
CHIPPENDALE NSW 2008
AUSTRALIA
TEL +61 (2) 9282 9422
FAX +61 (2) 9281 5611

RIDER LEVETT BUCKNALL NSW PTY LTD
QUANTITY SURVEYOR
41 MCLAREN STREET
NORTH SYDNEY NSW 2060
AUSTRALIA
TEL +61 (2) 9922 2277
FAX +61 (2) 9927 4197

MORRIS GODDING ACCESSIBILITY CONSULTING
ACCESSIBILITY CONSULTANT
STUDIO 106/56 BOWMAN STREET
PYRMONT NSW 2009
AUSTRALIA
TEL +61 (2) 9692 9322
FAX +61 (2) 9692 8433

BLACKETT MAGUIRE + GOLDSMITH
CODE CONSULTANT
SUITE 2.01, 22-36 MOUNTAIN STREET
ULTIMO NSW 2007
AUSTRALIA
TEL +61 (2) 9211 7777
FAX +61 (2) 9211 7774

| NO. | ISSUE | DATE |
|-----|------------------------------|-----------|
| 1 | PART 3A APPLICATION | MAR 11 |
| 2 | RESPONSE TO SUBMISSIONS | OCT 11 |
| 3 | DRAWING REPLACED BY L1-1.02 | |
| 4 | PART 3A COMPLIMENTARY SHEETS | 19 APR 12 |
| 5 | ISSUE FOR CONSTRUCTION | 30 MAR 12 |
| 6 | DRAWING REPLACED BY Z1-1.02 | |
| 7 | SECTION 75W SUBMISSION | 20 FEB 13 |
| 8 | | |
| 9 | | |
UTS
DR CHAU CHAK WING
BUILDING

14-18 ULTIMO ROAD, ULTIMO, NSW
SYDNEY, AUSTRALIA

TITLE
GROUND LEVEL
LANDSCAPE PLAN
HARD SURFACES

PROJECT
2009-022

SCALE
1:100

DRAWN BY

DATE
20-02-2013

© GEHRY PARTNERS, LLP

SHEET NUMBER

ZL1-1.02