



FACILITIES MANAGEMENT OPERATIONS
BUILDING 1, LEVEL 19, 15 BROADWAY
Broadway NSW 2007
Ph: 9514-2830 Fax: 9514-4690

UNIVERSITY OF TECHNOLOGY, SYDNEY

PROJECT MANAGERS
PROJECT MANAGEMENT OFFICE
BUILDING 1, LEVEL 19, 15 BROADWAY
BROADWAY NSW 2007
TEL +61 (2) 9514 2000
FAX +61 (2) 9514 2828

ARUP
STRUCTURAL CONSULTANT
201 KENT STREET
SYDNEY, NSW 2000

TEL +61 (2) 9320 9320
FAX +61 (2) 9320 9321
1500M

AECOM
BUILDING SERVICES CONSULTANT
LEVEL 21, 420 GEORGE ST

TEL +61 (2) 8934 0000
FAX +61 (2) 8934 0001

L'OBSERVATOIRE INTERNATIONAL
LIGHTING DESIGN CONSULTANT

295 LAFAYETTE STREET, SUITE 915
NEW YORK NY 10012
TEL +1 (212) 255 4463

FAX +1 (212) 255 8346
RIDER LEVETT BUCKNALL NSW PTY LTD

QUANTITY SURVEYOR
41 MCLAREN STREET
NORTH SYDNEY, NSW 2060

AUSTRALIA
TEL +61 (2) 9922 2277
FAX +61 (2) 9957 4197

MARSHALL DAY ACOUSTICS
ACOUSTICAL CONSULTANT

SUITE 4, 46 WALFORD STREET
CHIPPENDALE NSW 2008
TEL +61 (2) 9282 9422
FAX +61 (2) 9282 9422


MORRIS GODDING ACCESSIBILITY CONSULTING
ACCESSIBILITY CONSULTANT

STUDIO 106/56 BOWMAN STREET
PYRMONT NSW 2009
TEL +61 (2) 9692 9322

BLACKETT MAGUIRE + GOLDSMITH

CODE CONSULTANT
SUITE 2.01, 22-36 MOUNTAIN STREET
ULTIMO NSW 2007

TEL +61 (2) 9211 7777
FAX +61 (2) 9211 7774

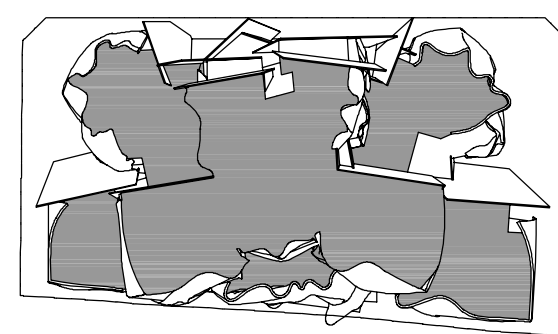

KEYPLAN

NO.	ISSUE	DATE
	50% SCHEMATIC DESIGN	06 OCT
	SCHEMATIC DESIGN ISSUE	10 DEC
	50% DESIGN DEVELOPMENT	08 APR
	DESIGN DEVELOPMENT ISSUE	01 JUL
01	CD PHASE PROGRESS ISSUE 02	21 OCT
02	FACADE ADDENDUM	04 NOV
03	CD PHASE PROGRESS ISSUE 03	09 DEC
04	ISSUE FOR TENDER	31 JAN
	-- ALL INTERMEDIATE REVISIONS NOT USED --	
10	ISSUE FOR CONSTRUCTION	30 MAR
11	RR-010	19 DEC
12	SECTION 75W ADJUSTMENTS 2	26 NOV

PROJECT NAME

UTS
DR CHAU CHAK WING
BUILDING

SYDNEY, AUSTRALIA

DRAWING TITLE
CITY CAMPUS HAYMARKET
DR CHAU CHAK WING BUILDING
ARCH ELEVATION

CONSULTANTS DRAWING NAME




FULL BUILDING NORTH ELEVATION

CONSULTANTS DRAWING NUMBER
A3-1.04

PWO PROJECT NUMBER		CONSULTANT PROJECT NO.	
02106-09		2009-022	
DRAWN BY	CHECKED	APP. BY	DATE APP.
GP	BW	DB	25 NOV 14
DRAWING STATUS		SHEET SIZE	
IFC		A0	
UTS DRG FILE NAME		DRAWING SCALE	
CM12__AE		1:100	
UTS DRG FILE NO		REV NO.	
26304		12	

© GEHRY PARTNERS, LLP



SYMBOLS LEGEND		GENERAL NOTES	
	WINDOW BOX SEE A4-4.02 FOR WINDOW BOX SCHEDULE	1.	SEE SHEET A4-0.00 FOR FACADE TYPE DESCRIPTIONS.
	LOUVER TAG	2.	SEE SHEET A4-6.01 FOR EXTERIOR DOOR AND LOUVER TYPES
	DOOR TAG	3.	ALL EXT. GUTTERS TO BE 040 A316 ST. STL. CUTURE W/ 16 GA A316 ST STL LINER
		4.	SEE A4-4.02 & 03 FOR EXT. WINDOW BOX SCHEDULE
		5.	REFER TO AD-1.04 AND AD-1.05 FOR SYSTEMS AND MATERIALS LEGEND
		6.	REFER TO AD-1.03 FOR SYMBOLS AND ABBREVIATIONS