


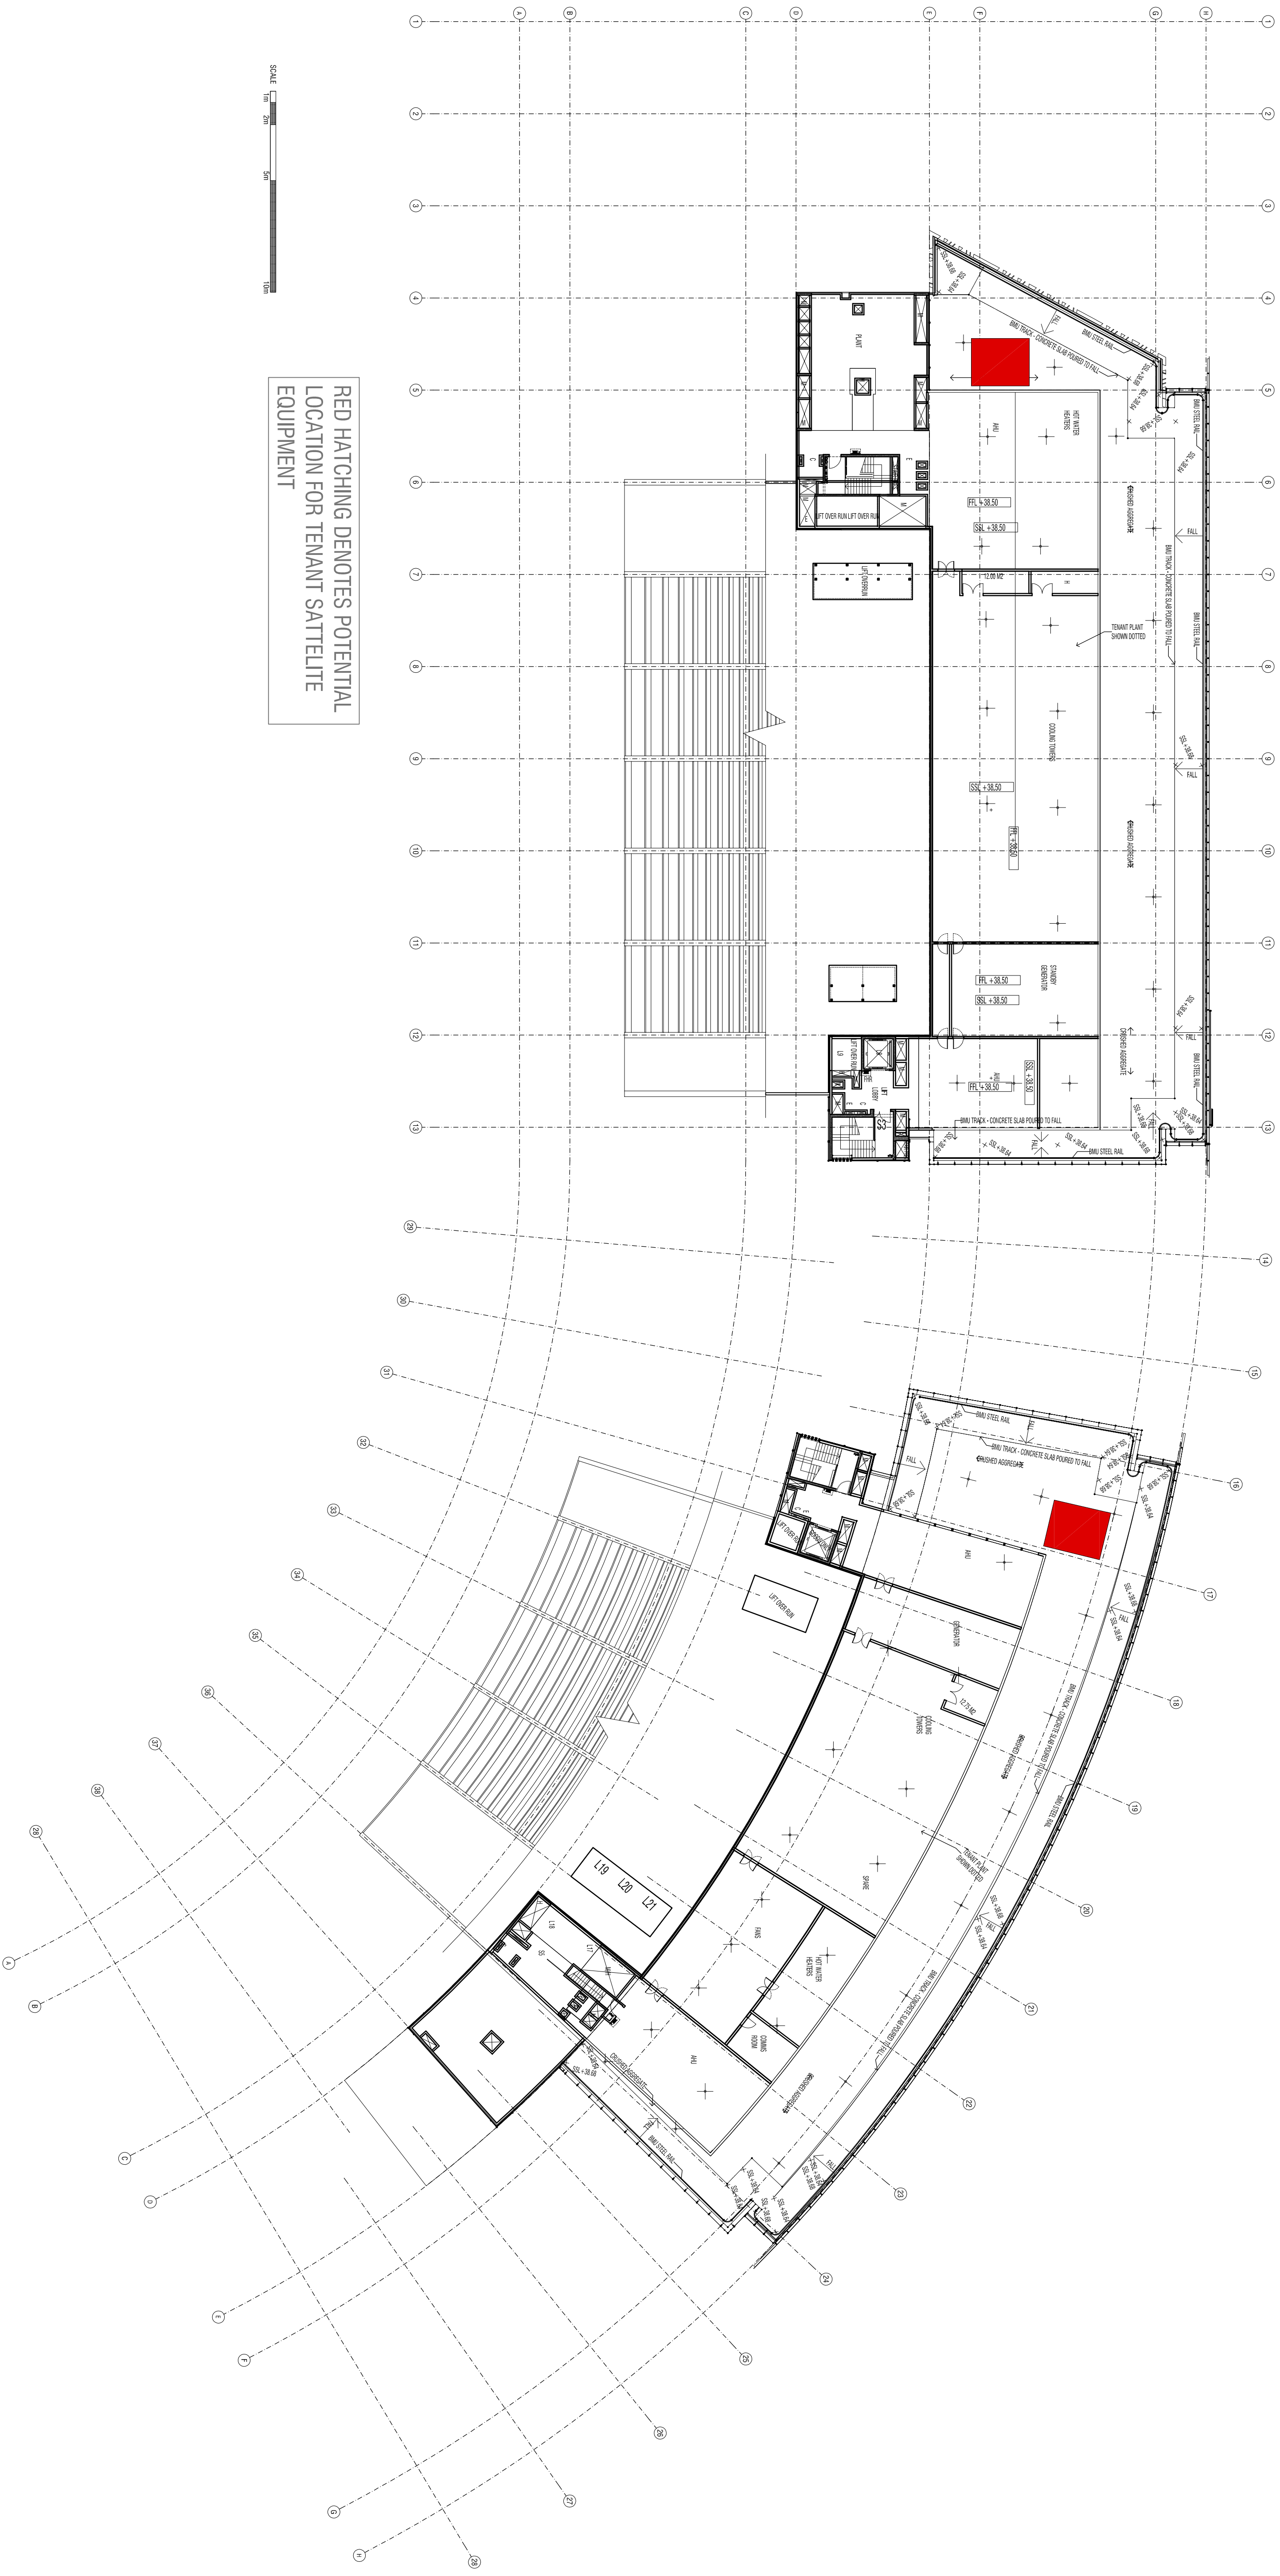

17.02.10 **Darling Walk**

PROPOSED PLAN

Level 09

