


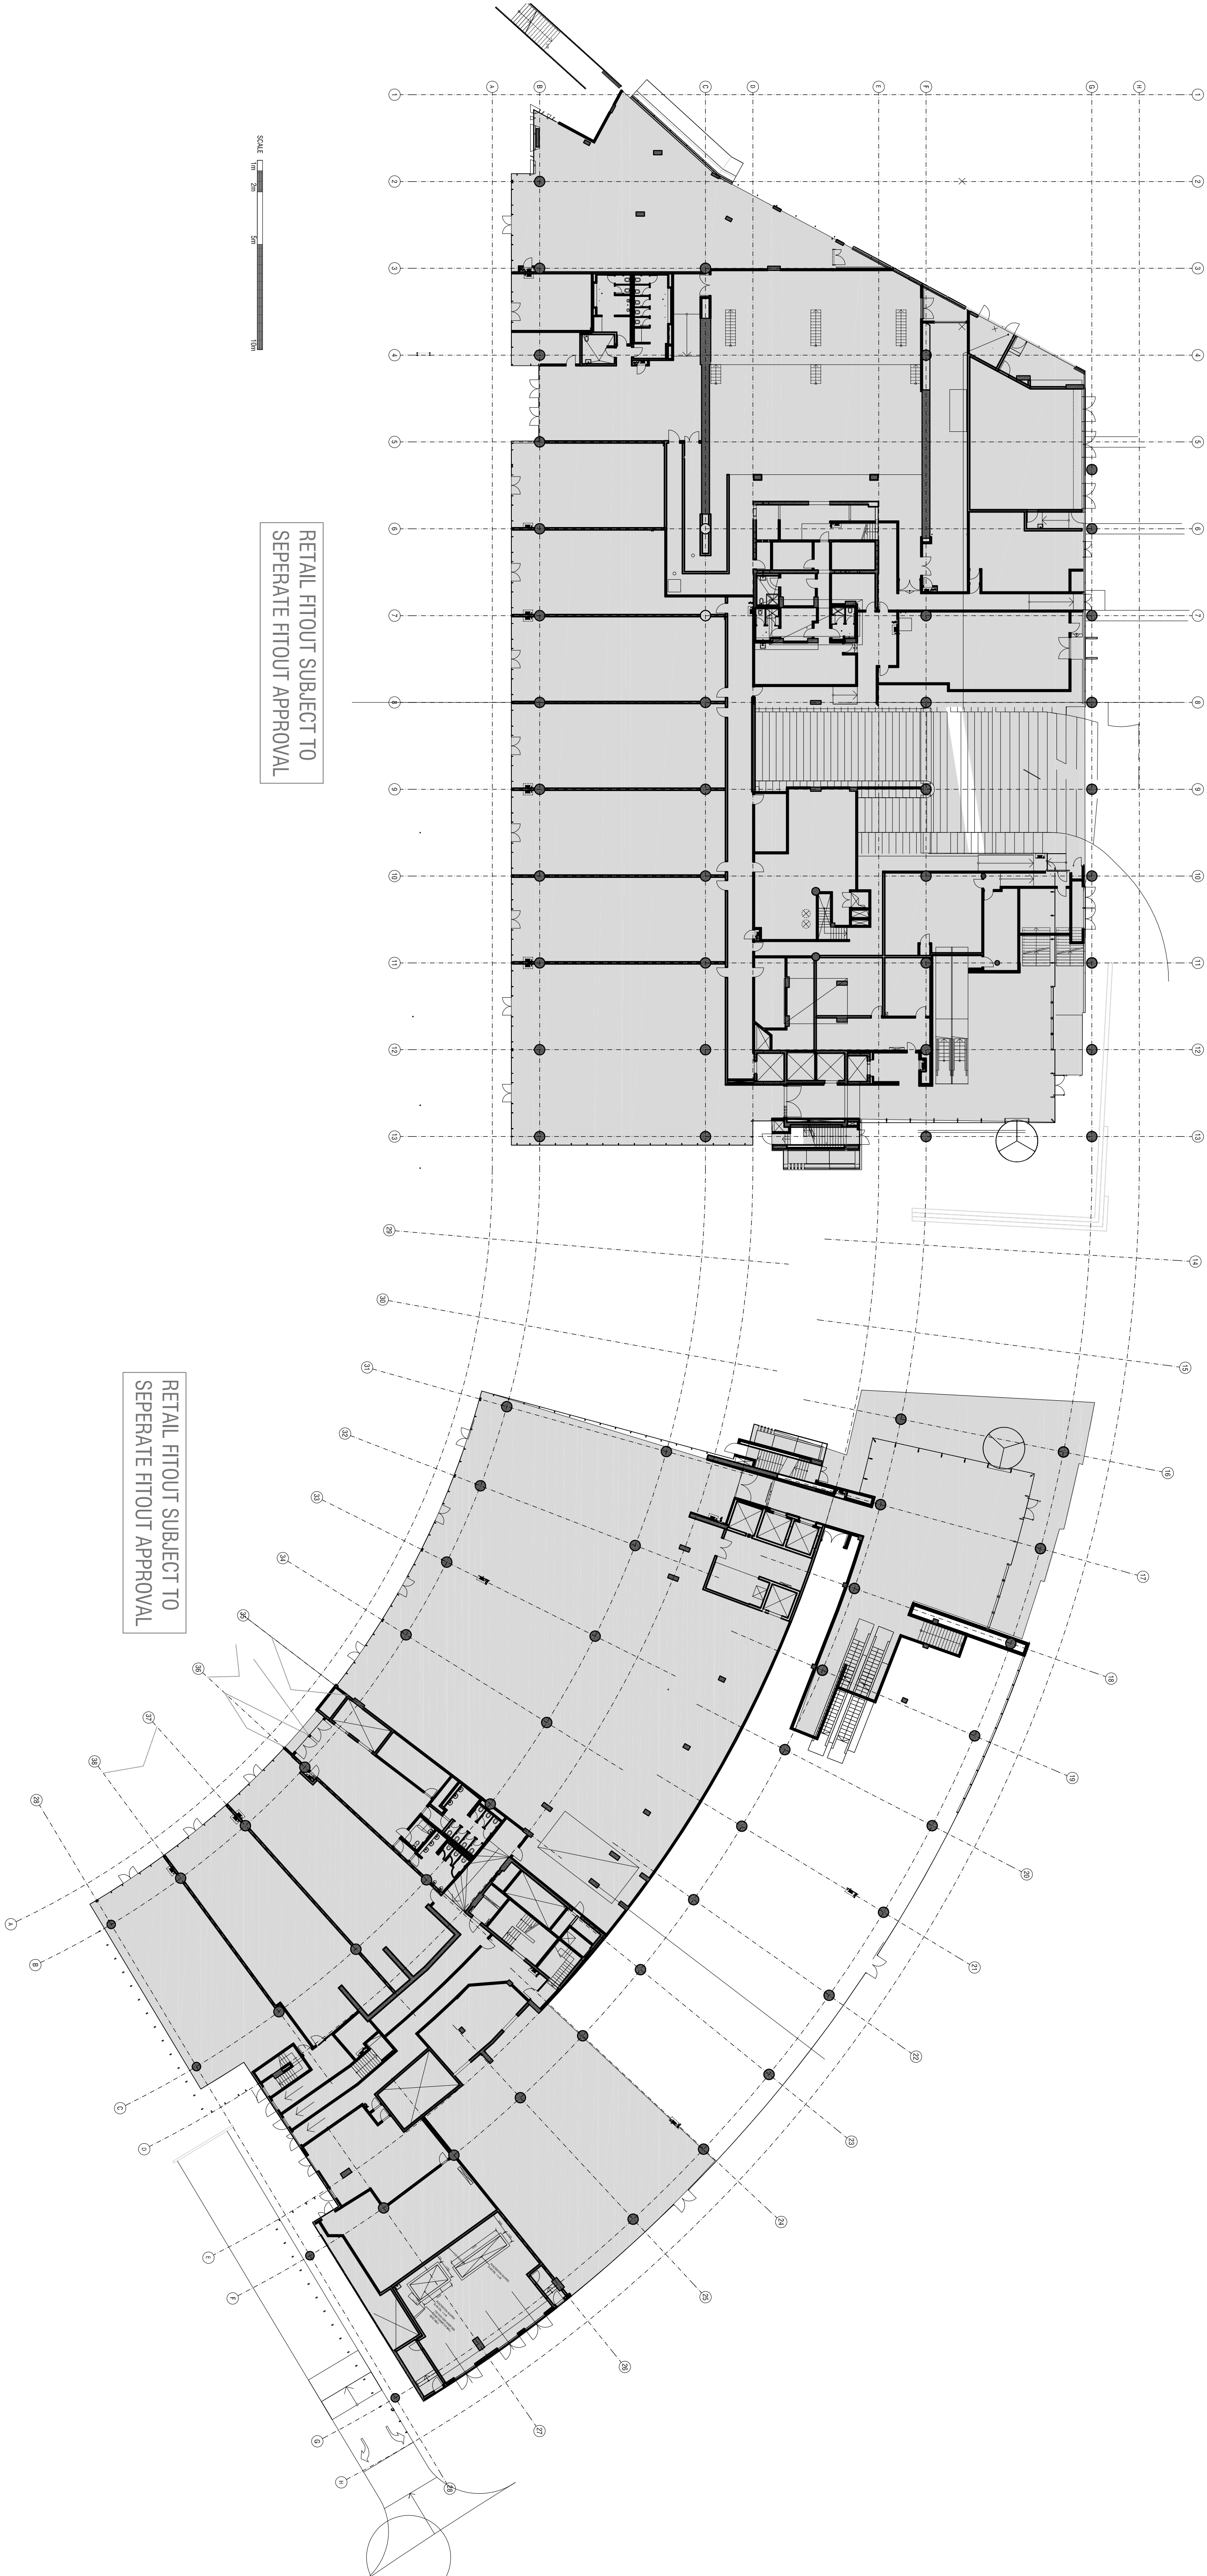

RETAIL FITOUT SUBJECT TO
SEPERATE FITOUT APPROVAL


RETAIL FITOUT SUBJECT TO
SEPERATE FITOUT APPROVAL

11.02.10

Darling Walk

PROPOSED ENTRY & RETAIL LAYOUT

Level GF

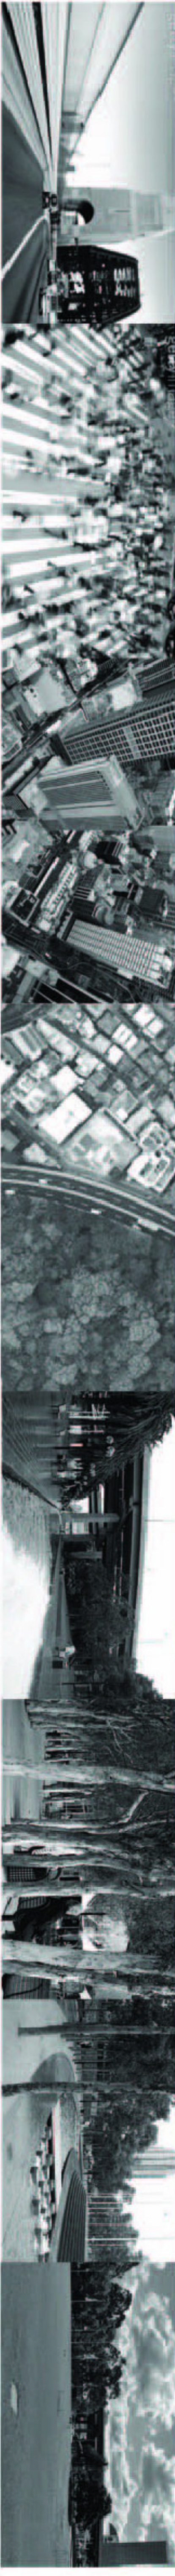

1:300 @ A1
1:600 @ A3

08013-DW-DA-GR

Rev: 02