




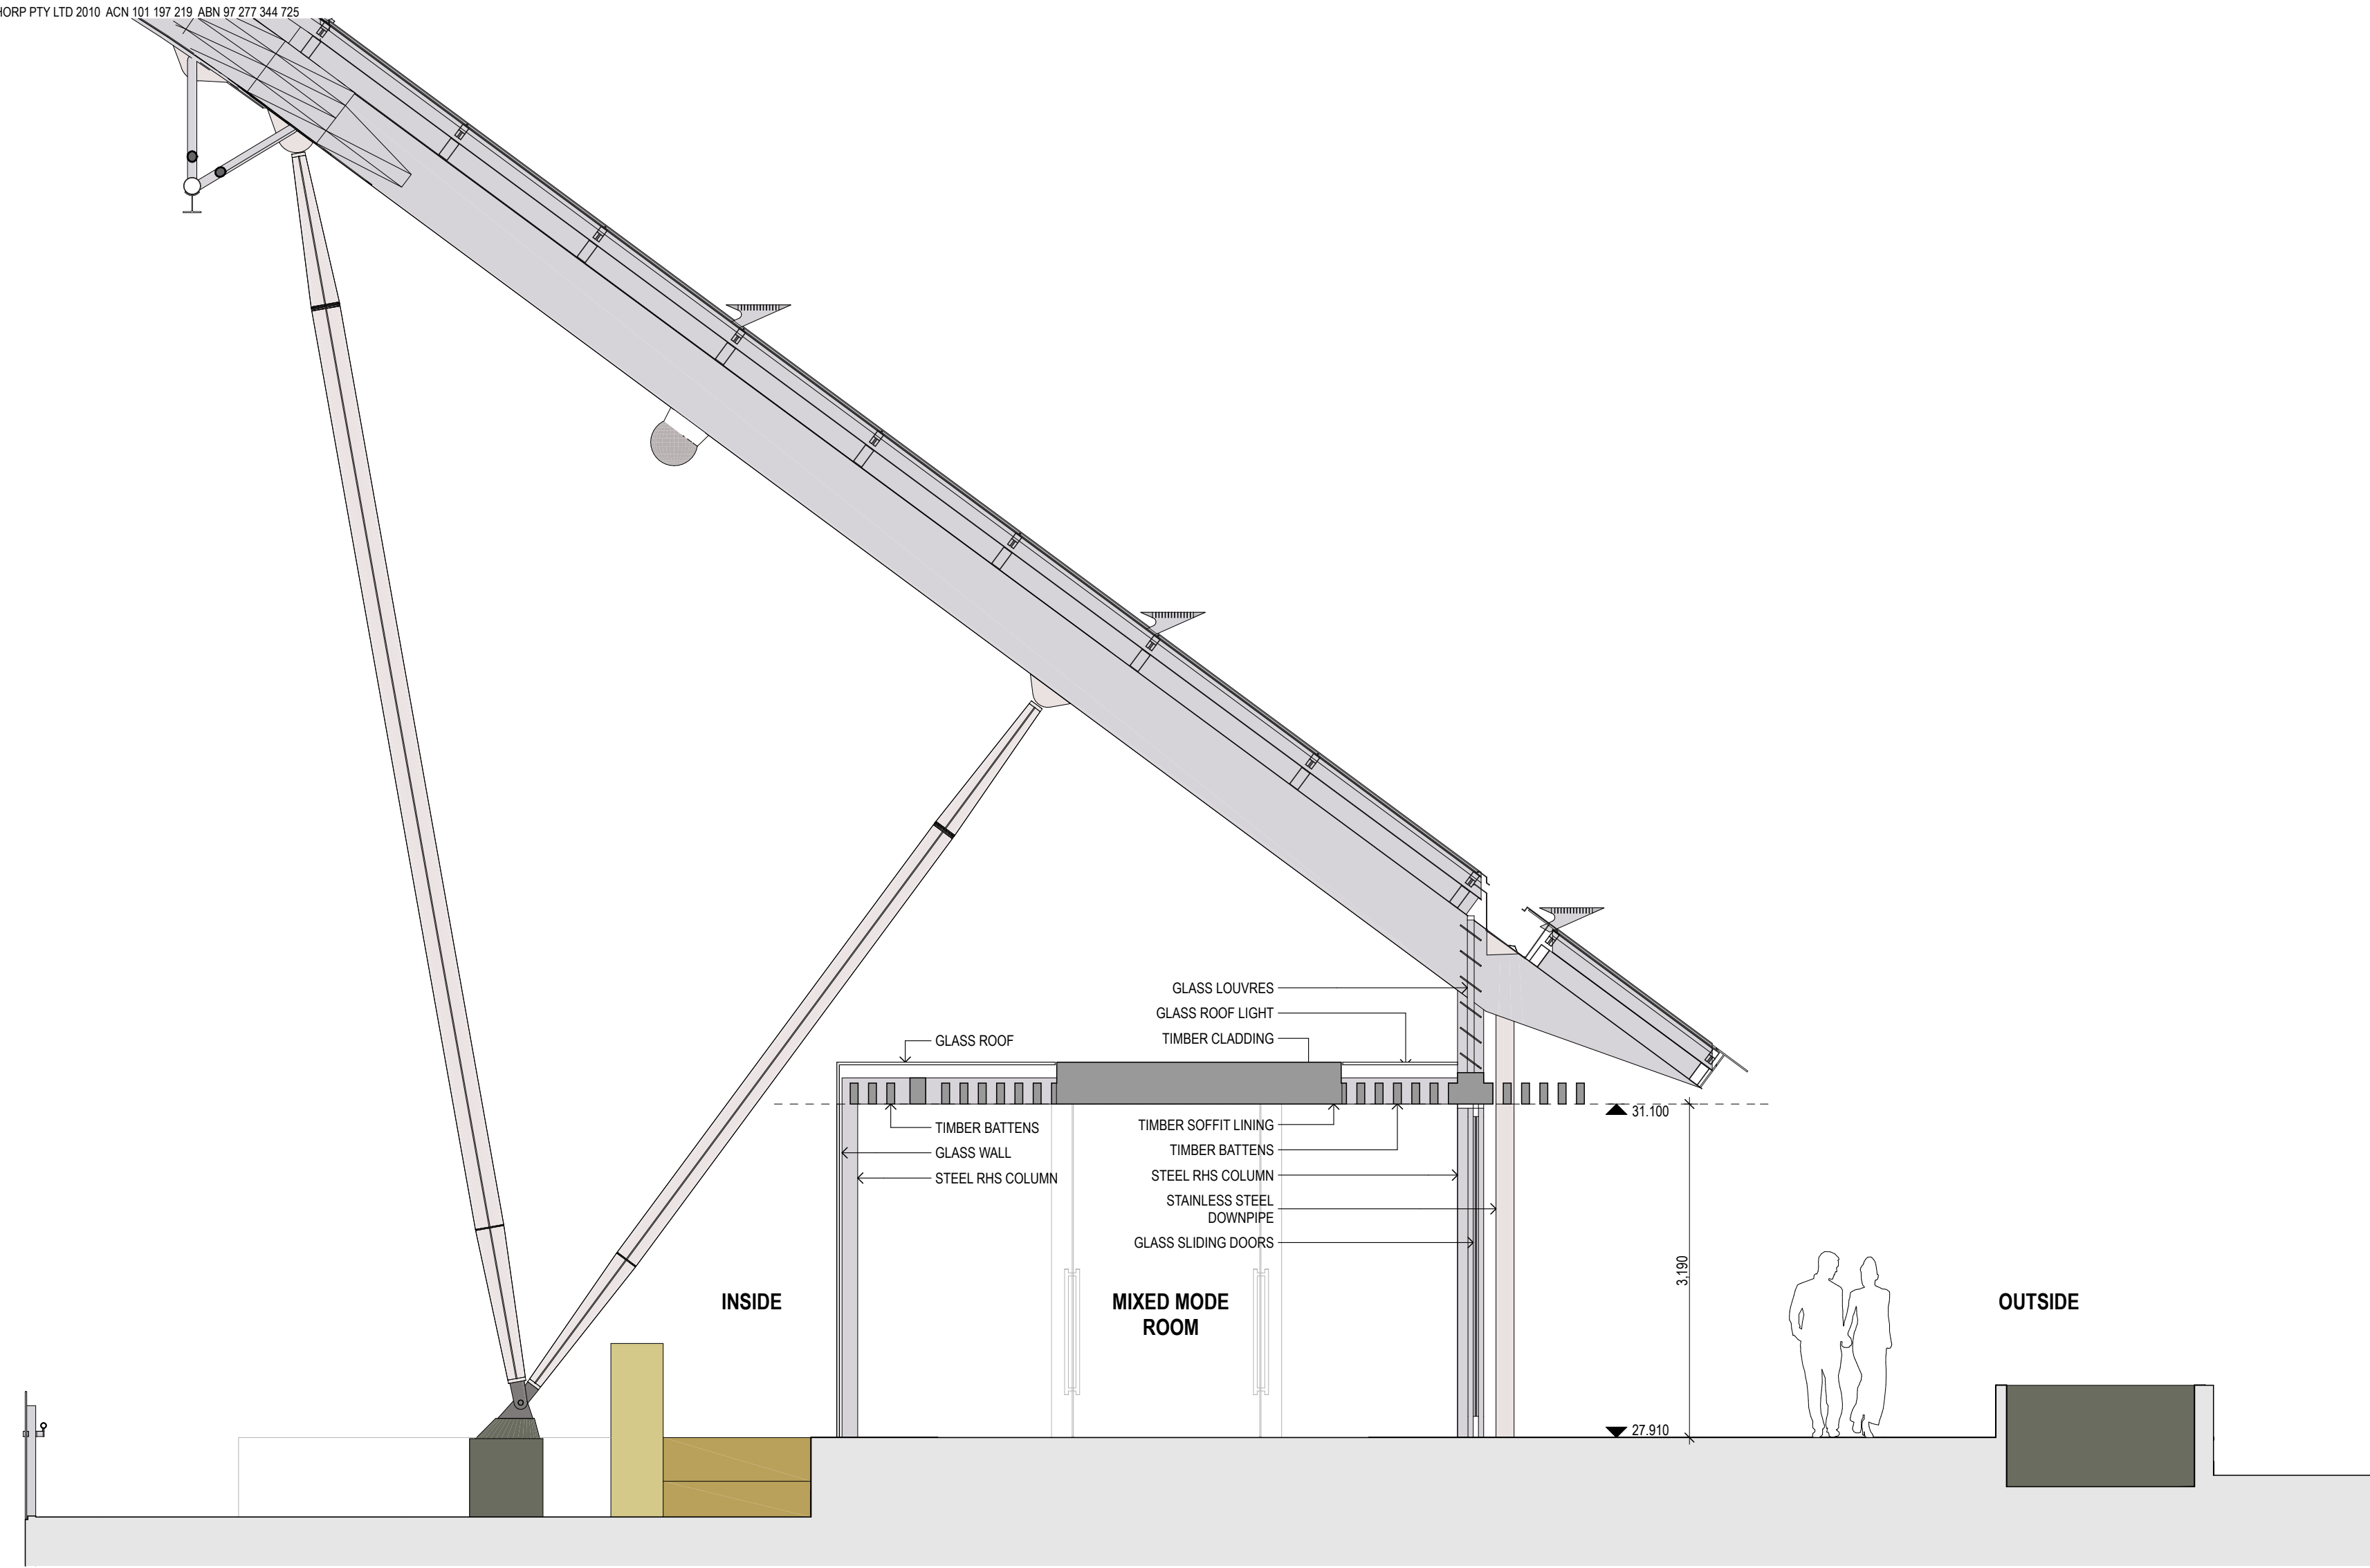

1 Level 6 Terrace - Section 2
1:50

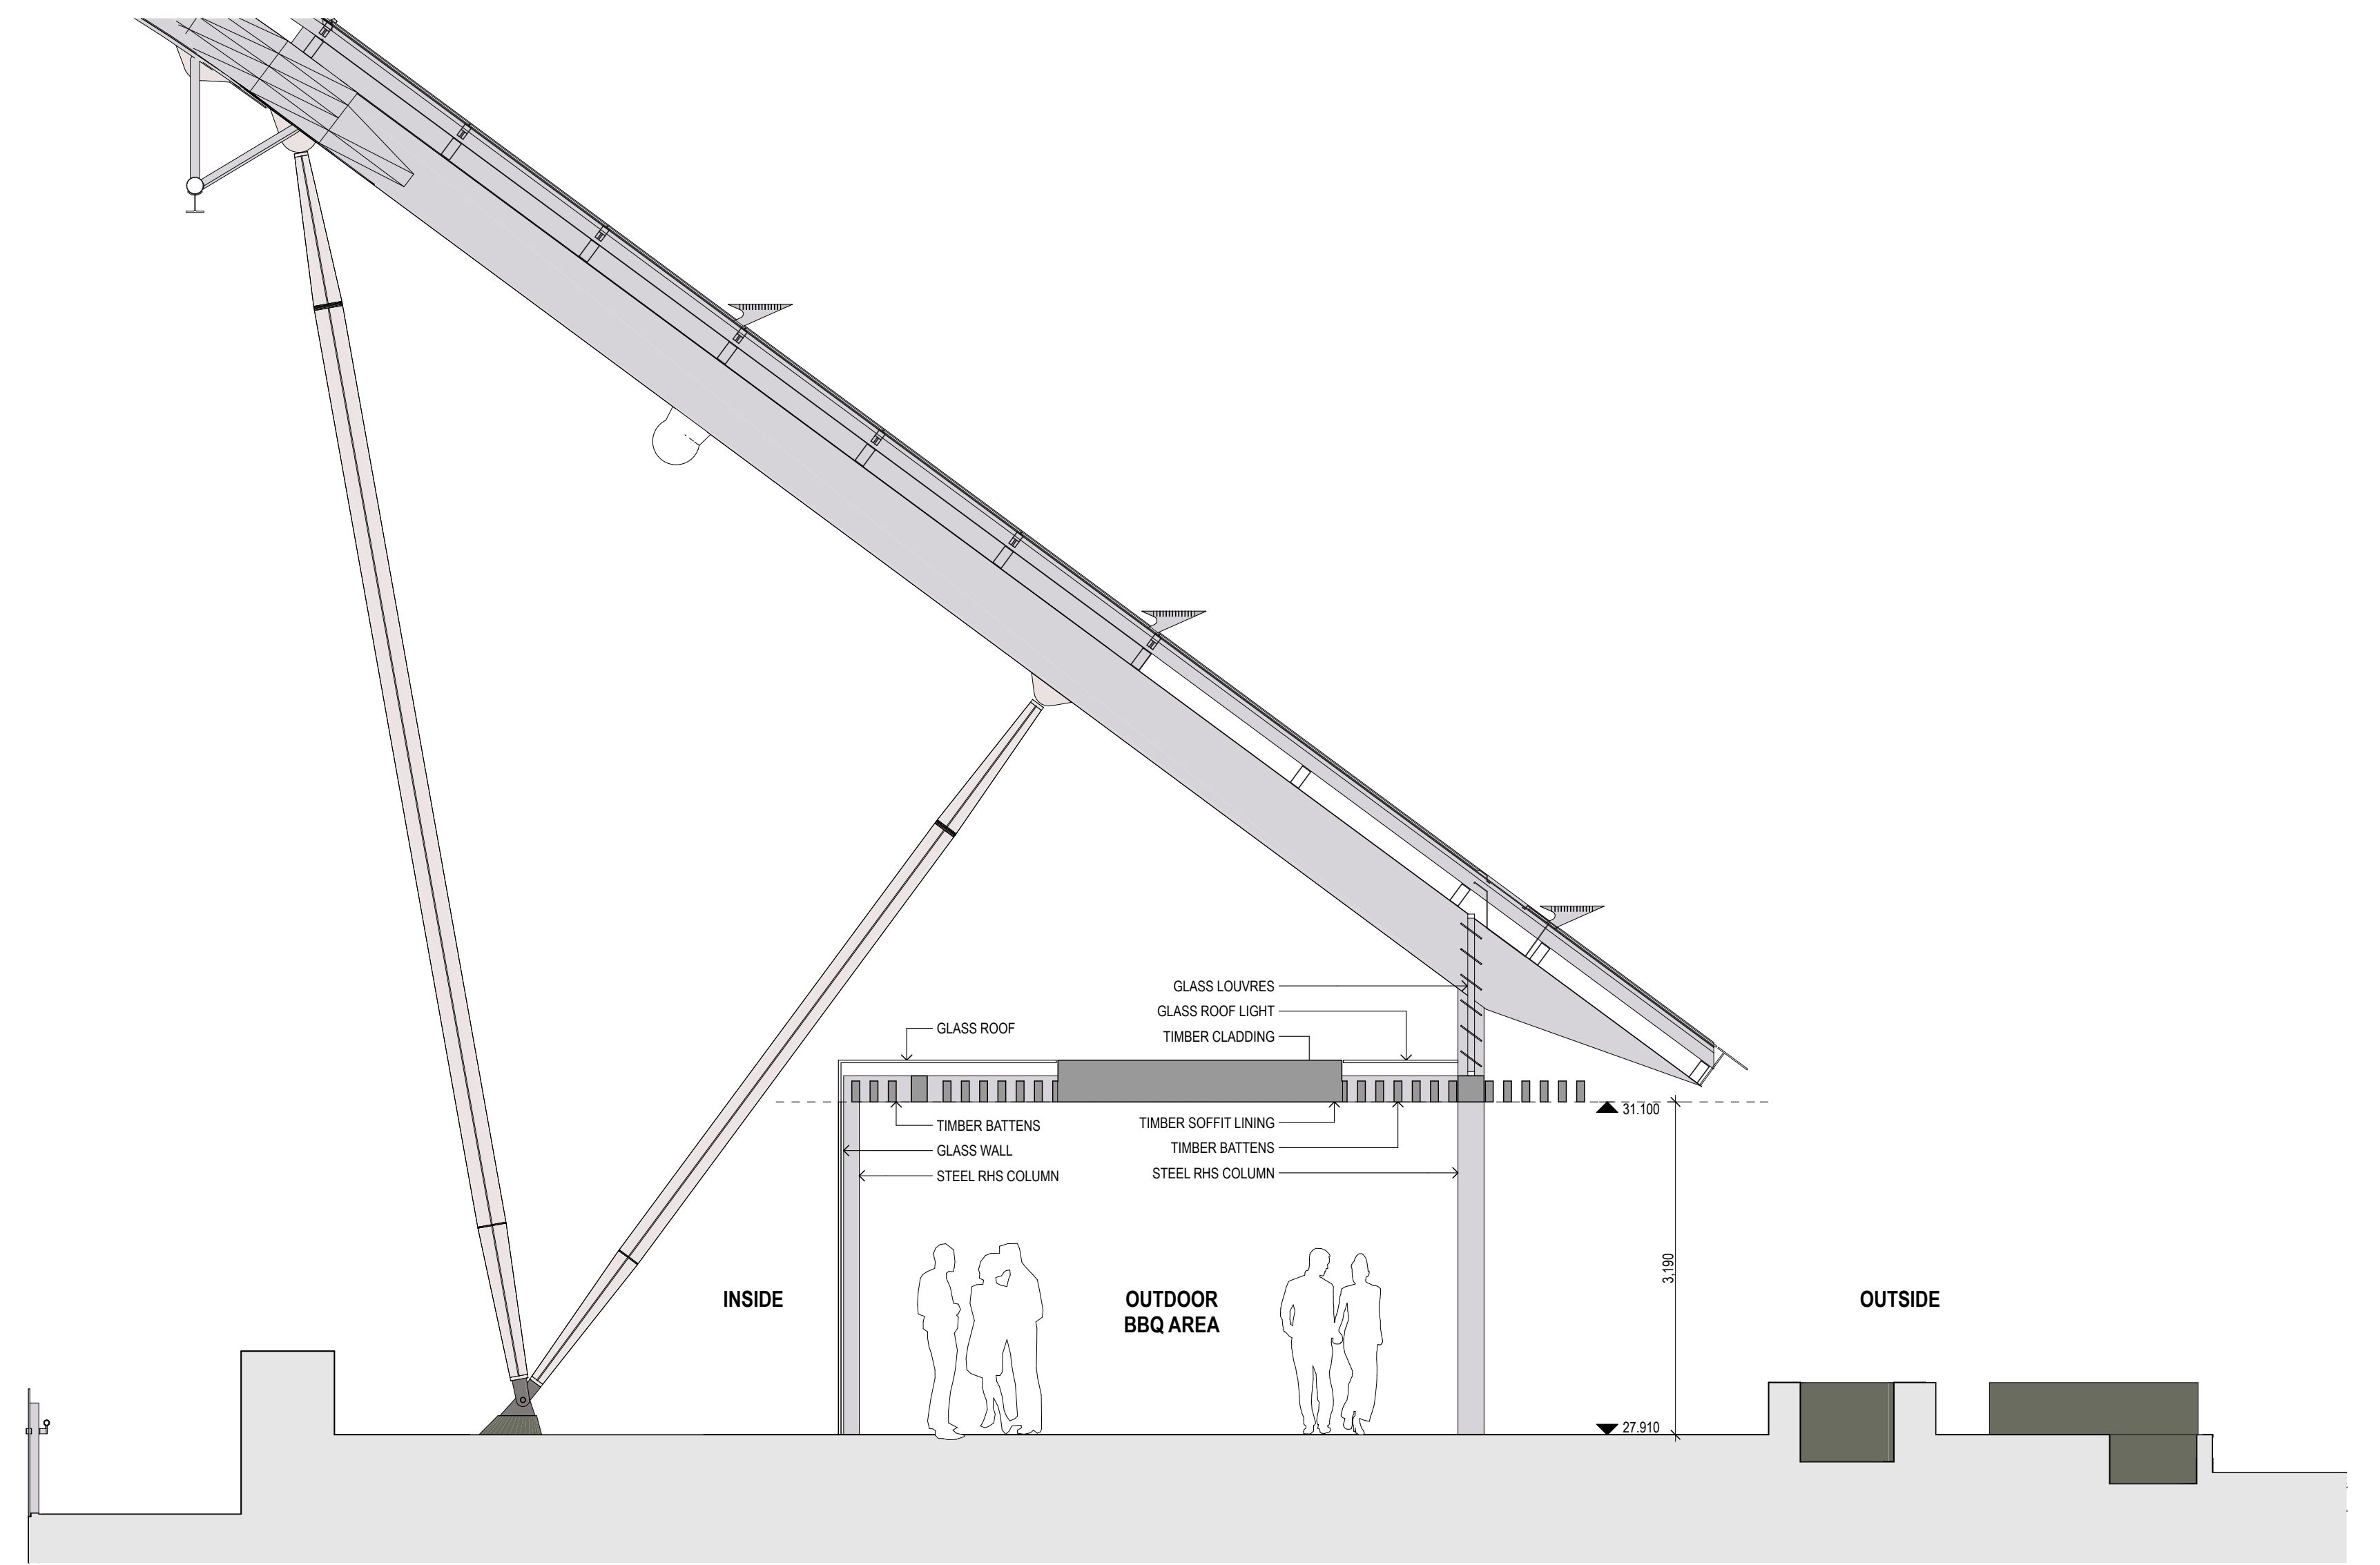

2 Level 6 Terrace - Section 3
1:50

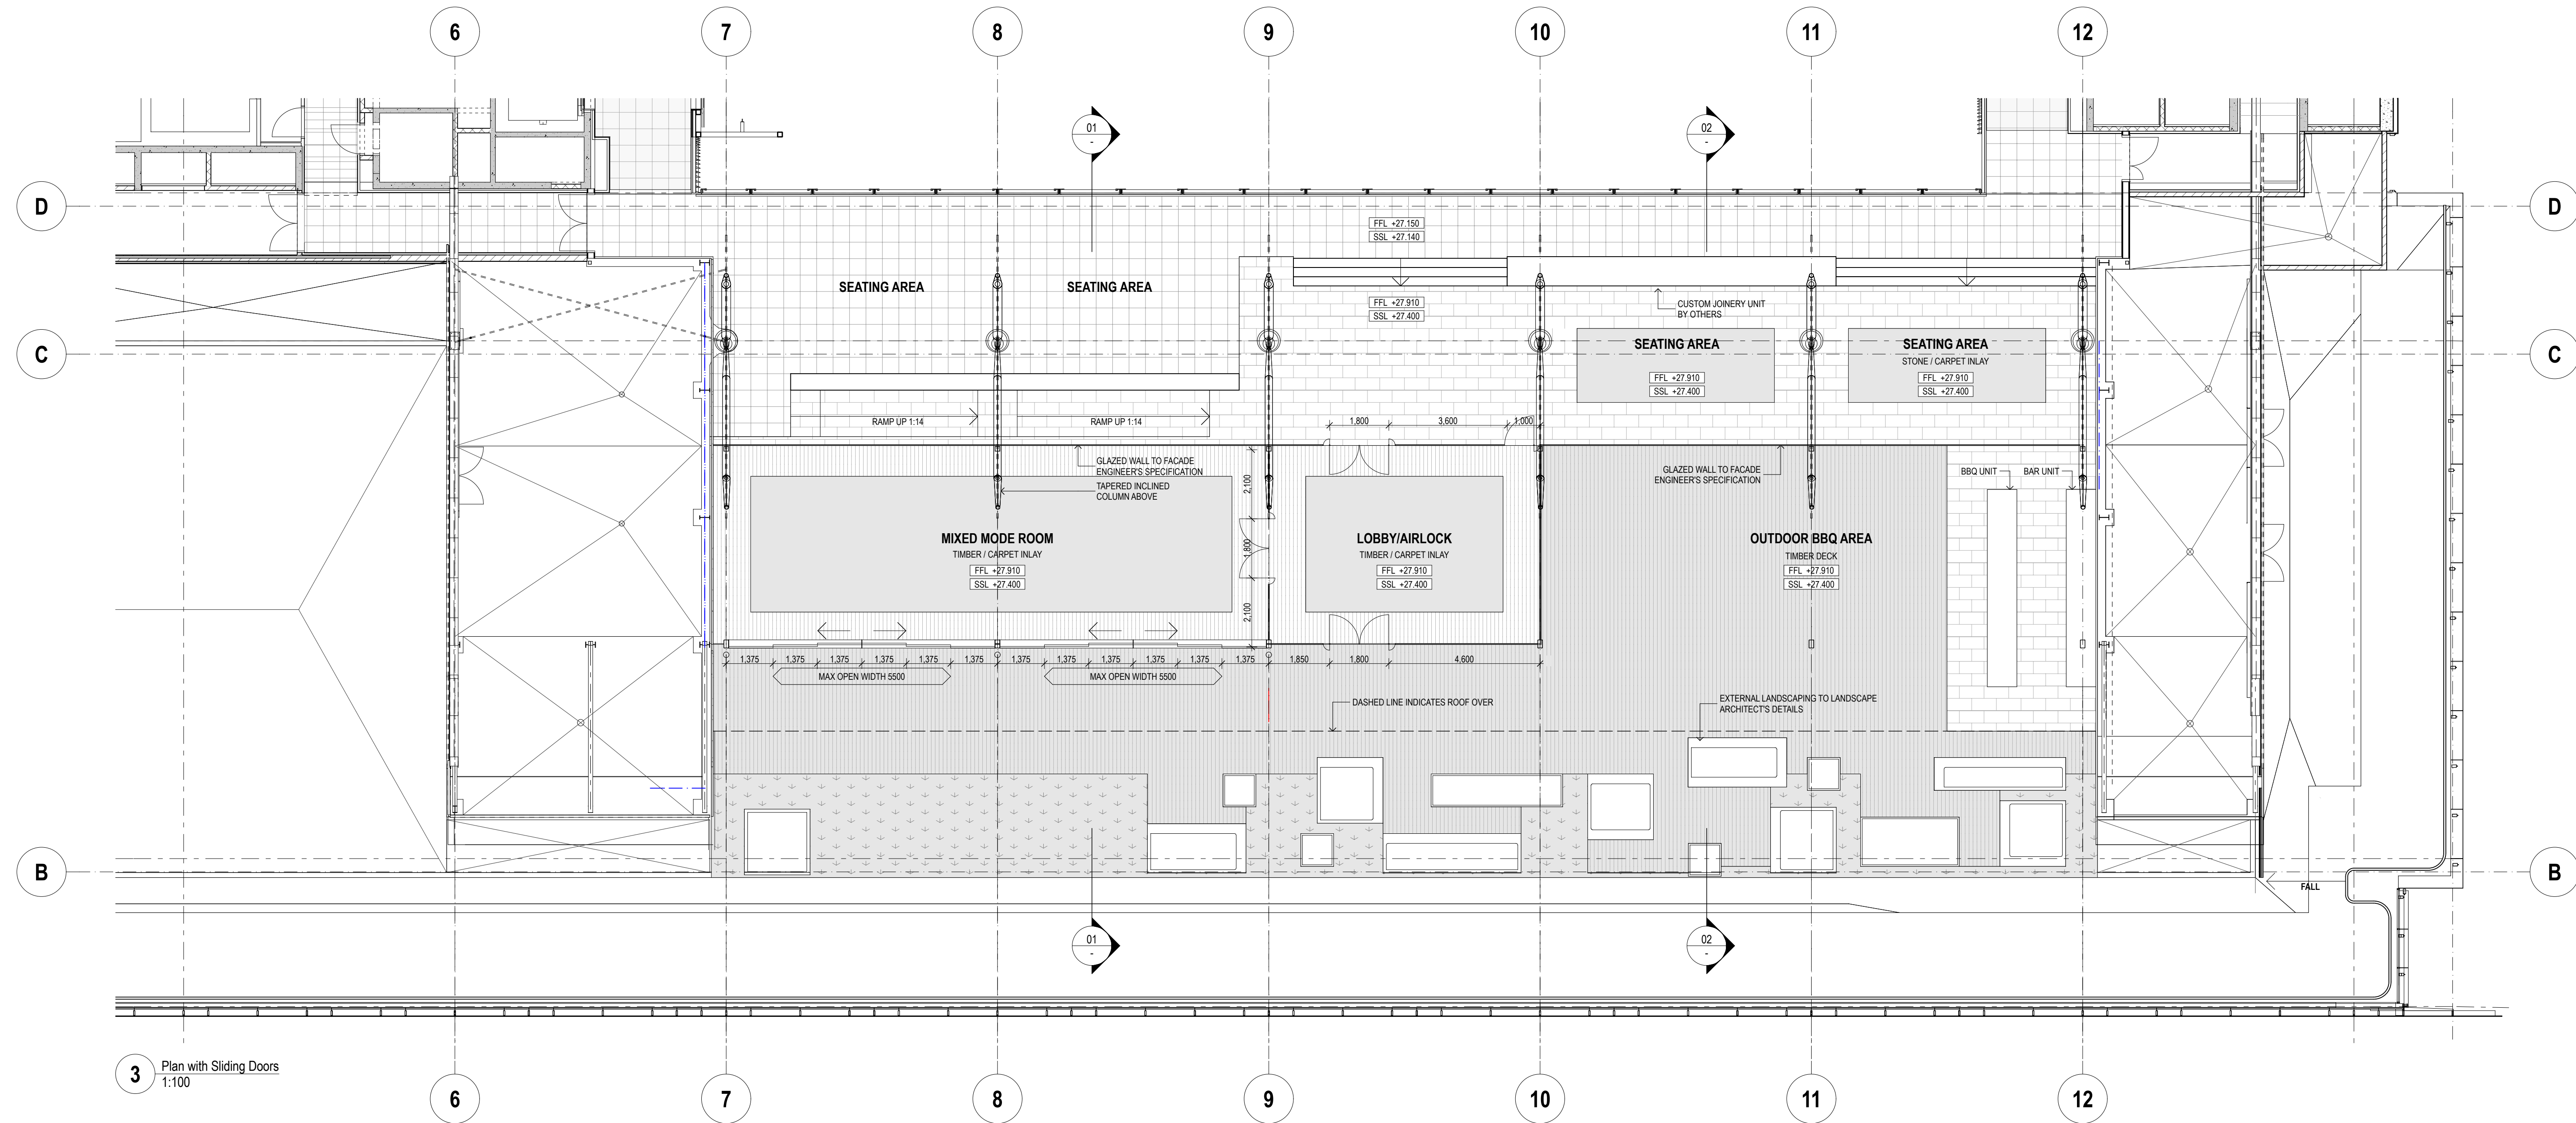

3 Plan with Sliding Doors
1:100