


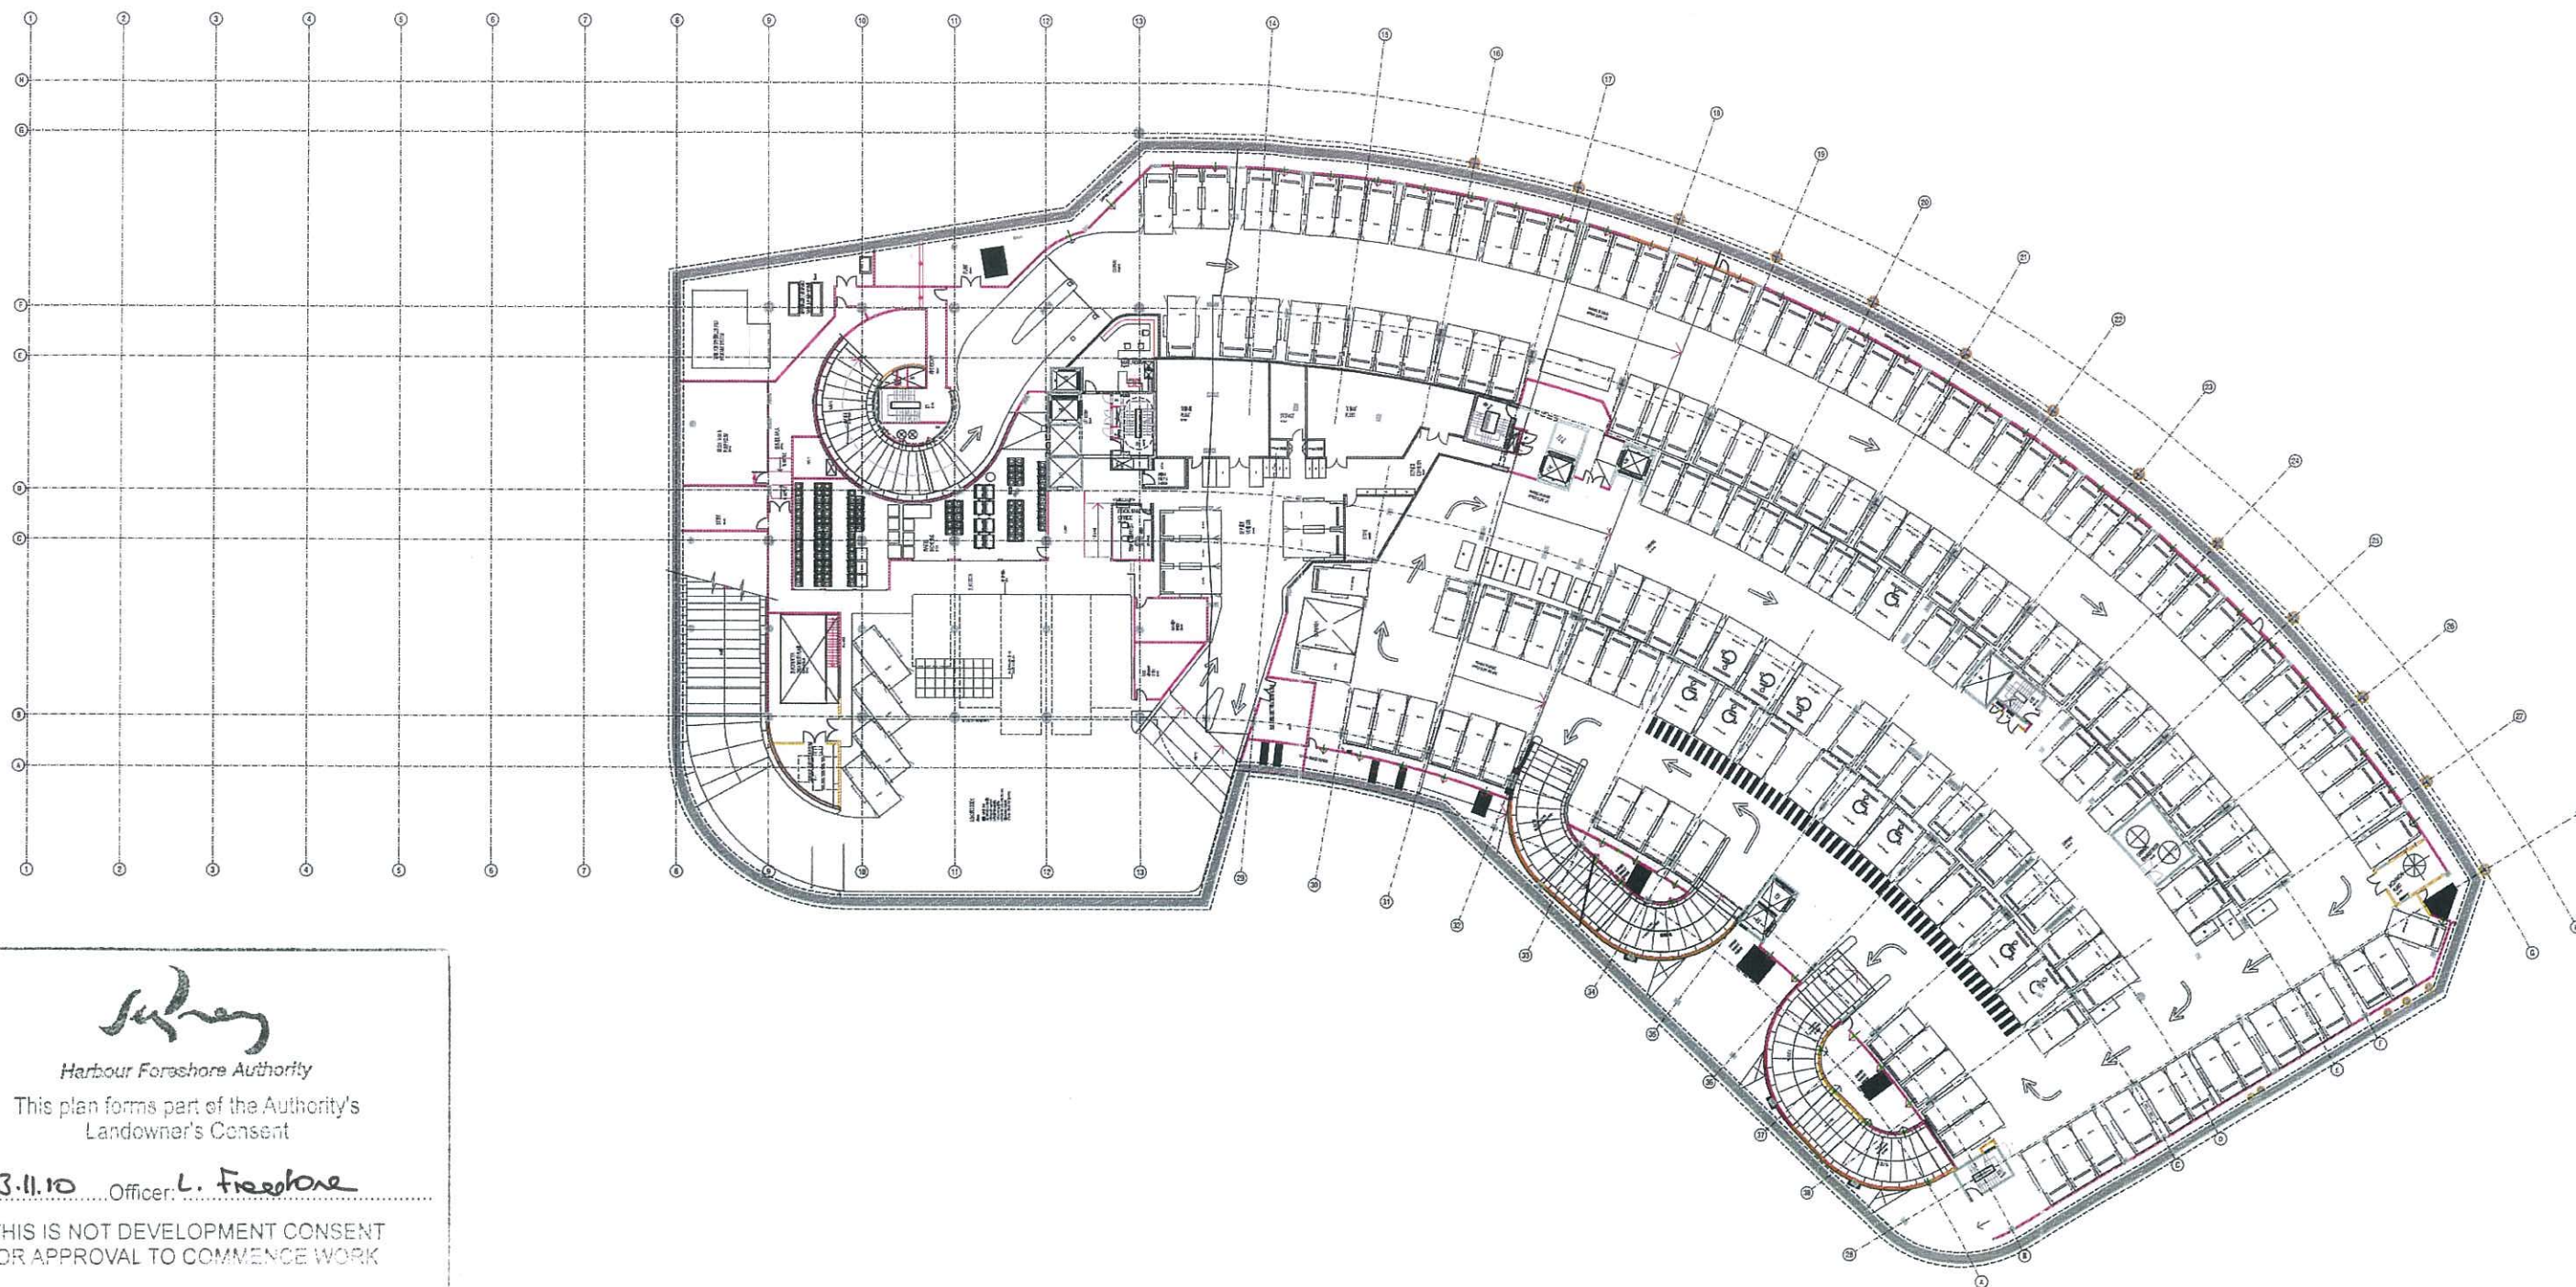



Harbour Foreshore Authority

This plan forms part of the Authority's
Landowner's Consent

Date: 3.11.10 Officer: L. Freeborne

THIS IS NOT DEVELOPMENT CONSENT
OR APPROVAL TO COMMENCE WORK

23.11.09

Darling Walk

PROPOSED PLAN

Level B2

