
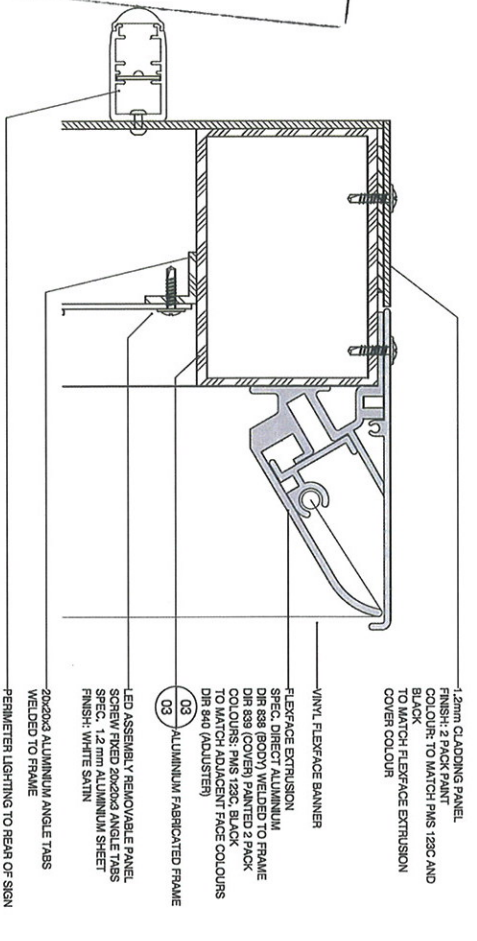
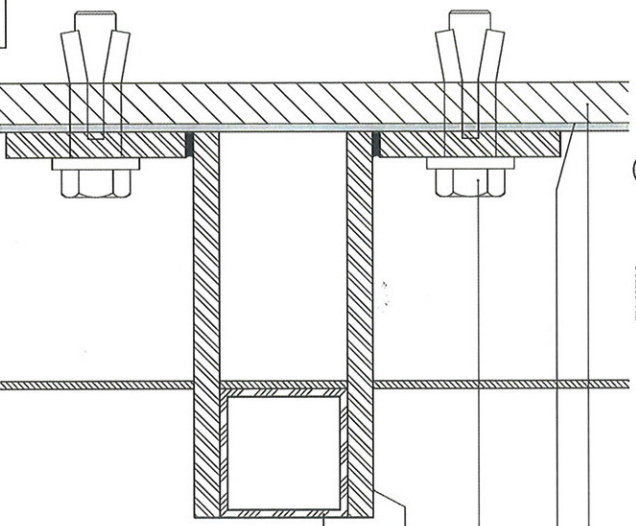
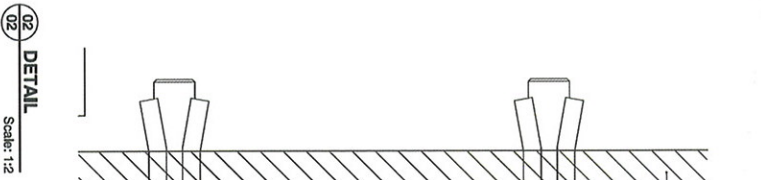


Sally
Harbour Foreshore Authority
This plan forms part of the Authority's
Landowner's Consent
Date: **3.11.10** Officer: **L. Freeborn**
**THIS IS NOT DEVELOPMENT CONSENT
OR APPROVAL TO COMMENCE WORK**

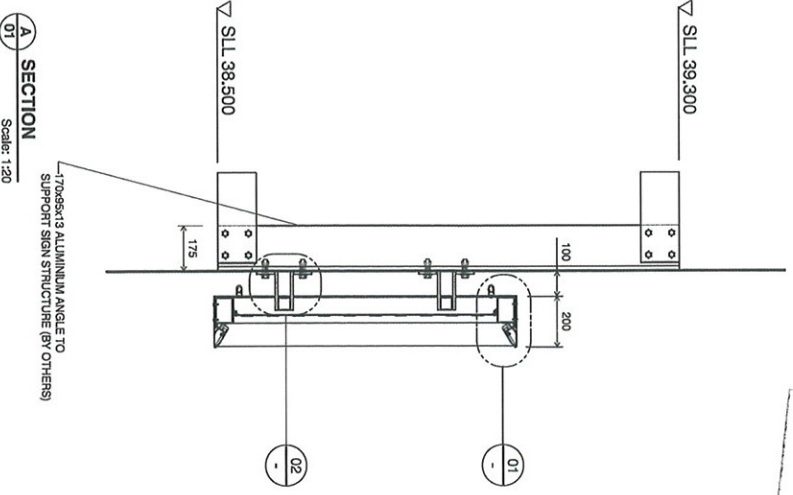

NSW GOVERNMENT
Planning

M16 S/S HOLLOW BOLT
PARTER HB 16 316 SS
PL10x150x70 100mm WIDE FABRICATED ANGLE / BRACKET

Issued under the Environmental Planning and Assessment Act 1979
Approved Section 75W Modification Application
No. 2 granted on the 14.01.2011
in respect to MP 69-0186
Signed.....
Sheet No. 4 of 5



diagram
Melbourne
Level 3, 473 Bourke Street
Melbourne 3000, Victoria, Australia
T 03 9670 6767 F 03 9670 6769
www.diagram.com.au

FOR TENDER				CLIENT / PROJECT				DRAWING TITLE			
CLIENT / PROJECT				REVISION				SIGN TYPE: SIGN 4, 3350(H) VERSION			
PROJECT NUMBER				DESIGNED / CHECKED				SECTION, DETAILS			
BLISW 10399				SCALE				SHEET / DRAWING NO			
EV				SHOWN @ A3				02 OF 03			
DC				DATE				1003-40-519-02-00			
				22.02.10				S4V2-02			

Library
Harbour Foreshore Authority
This plan forms part of the Authority's
Landowner's Consent

Date: 3.11.10 Officer: L. Freeborne

THIS IS NOT DEVELOPMENT CONSENT
OR APPROVAL TO COMMENCE WORK

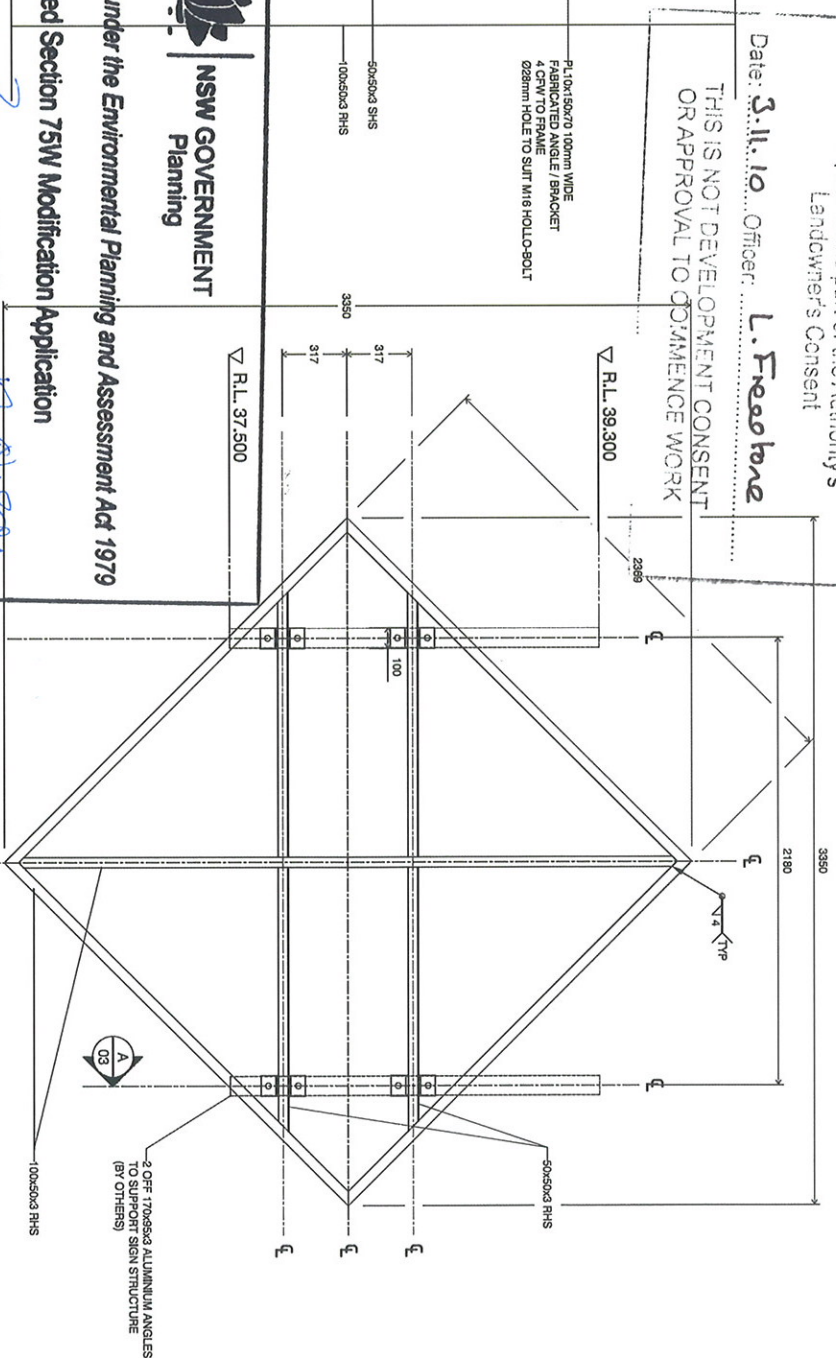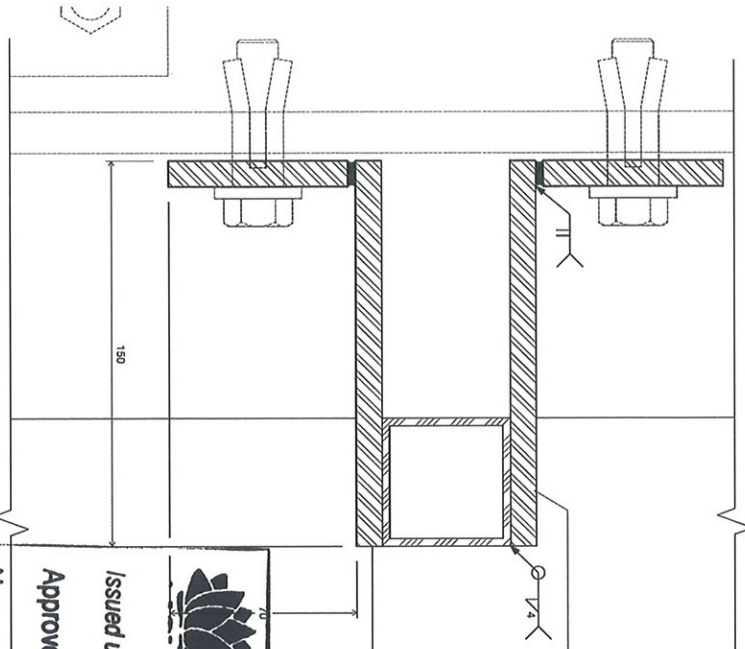

NSW GOVERNMENT
Planning

Issued under the Environmental Planning and Assessment Act 1979

Approved Section 75W Modification Application

No. 2 granted on the 14.01.2011

in respect to MP 89-0186

Signed *Al Powell-Walsh*

Sheet No. 8 of 5

SECTION
03
Scale: 1:2

FRAME ELEVATION
03
02
Scale: 1:25

FABRICATED ALUMINIUM FRAME
100x50x3 RHS ALUMINIUM 6060 T5
50x50x3 SHS ALUMINIUM 6060 T5
4 CPV TO ALL FRAME MEMBER JOINTS, FILLER 40x3
PL 100x150x7D 100mm WIDE ALUMINIUM 6060 T5
FABRICATED ANGLE / BRACKET
CONTRACTOR TO UNDERTAKE SITE AUDIT PRIOR TO MANUFACTURE
TO CHECK LOCATION OF SIGN SUPPORT ANGLES

FOR TENDER


NUMBER	CLIENT / PROJECT	DRAWING TITLE
PROJECT NUMBER BL/NSW 10399	BOVENS LAND LEASE DARLING WALK STAGE 2, SVY SIGNS	SIGN TYPE: SIGN 4, 3350(H) VERSION FRAME STRUCTURE
DESIGNED / CHECKED EV DC	SCALE SHOWN @ A3	SHEET DRAWN BY 00 OF 00
	DATE / DATE 22.02.10	100x50x3 SHS ALUMINIUM

diadem

Melbourne
Level 3, 473 Bourke Street
Melbourne 3000, Victoria, Australia
T 03 9670 6767 F 03 9670 6769
www.diadem.com.au