


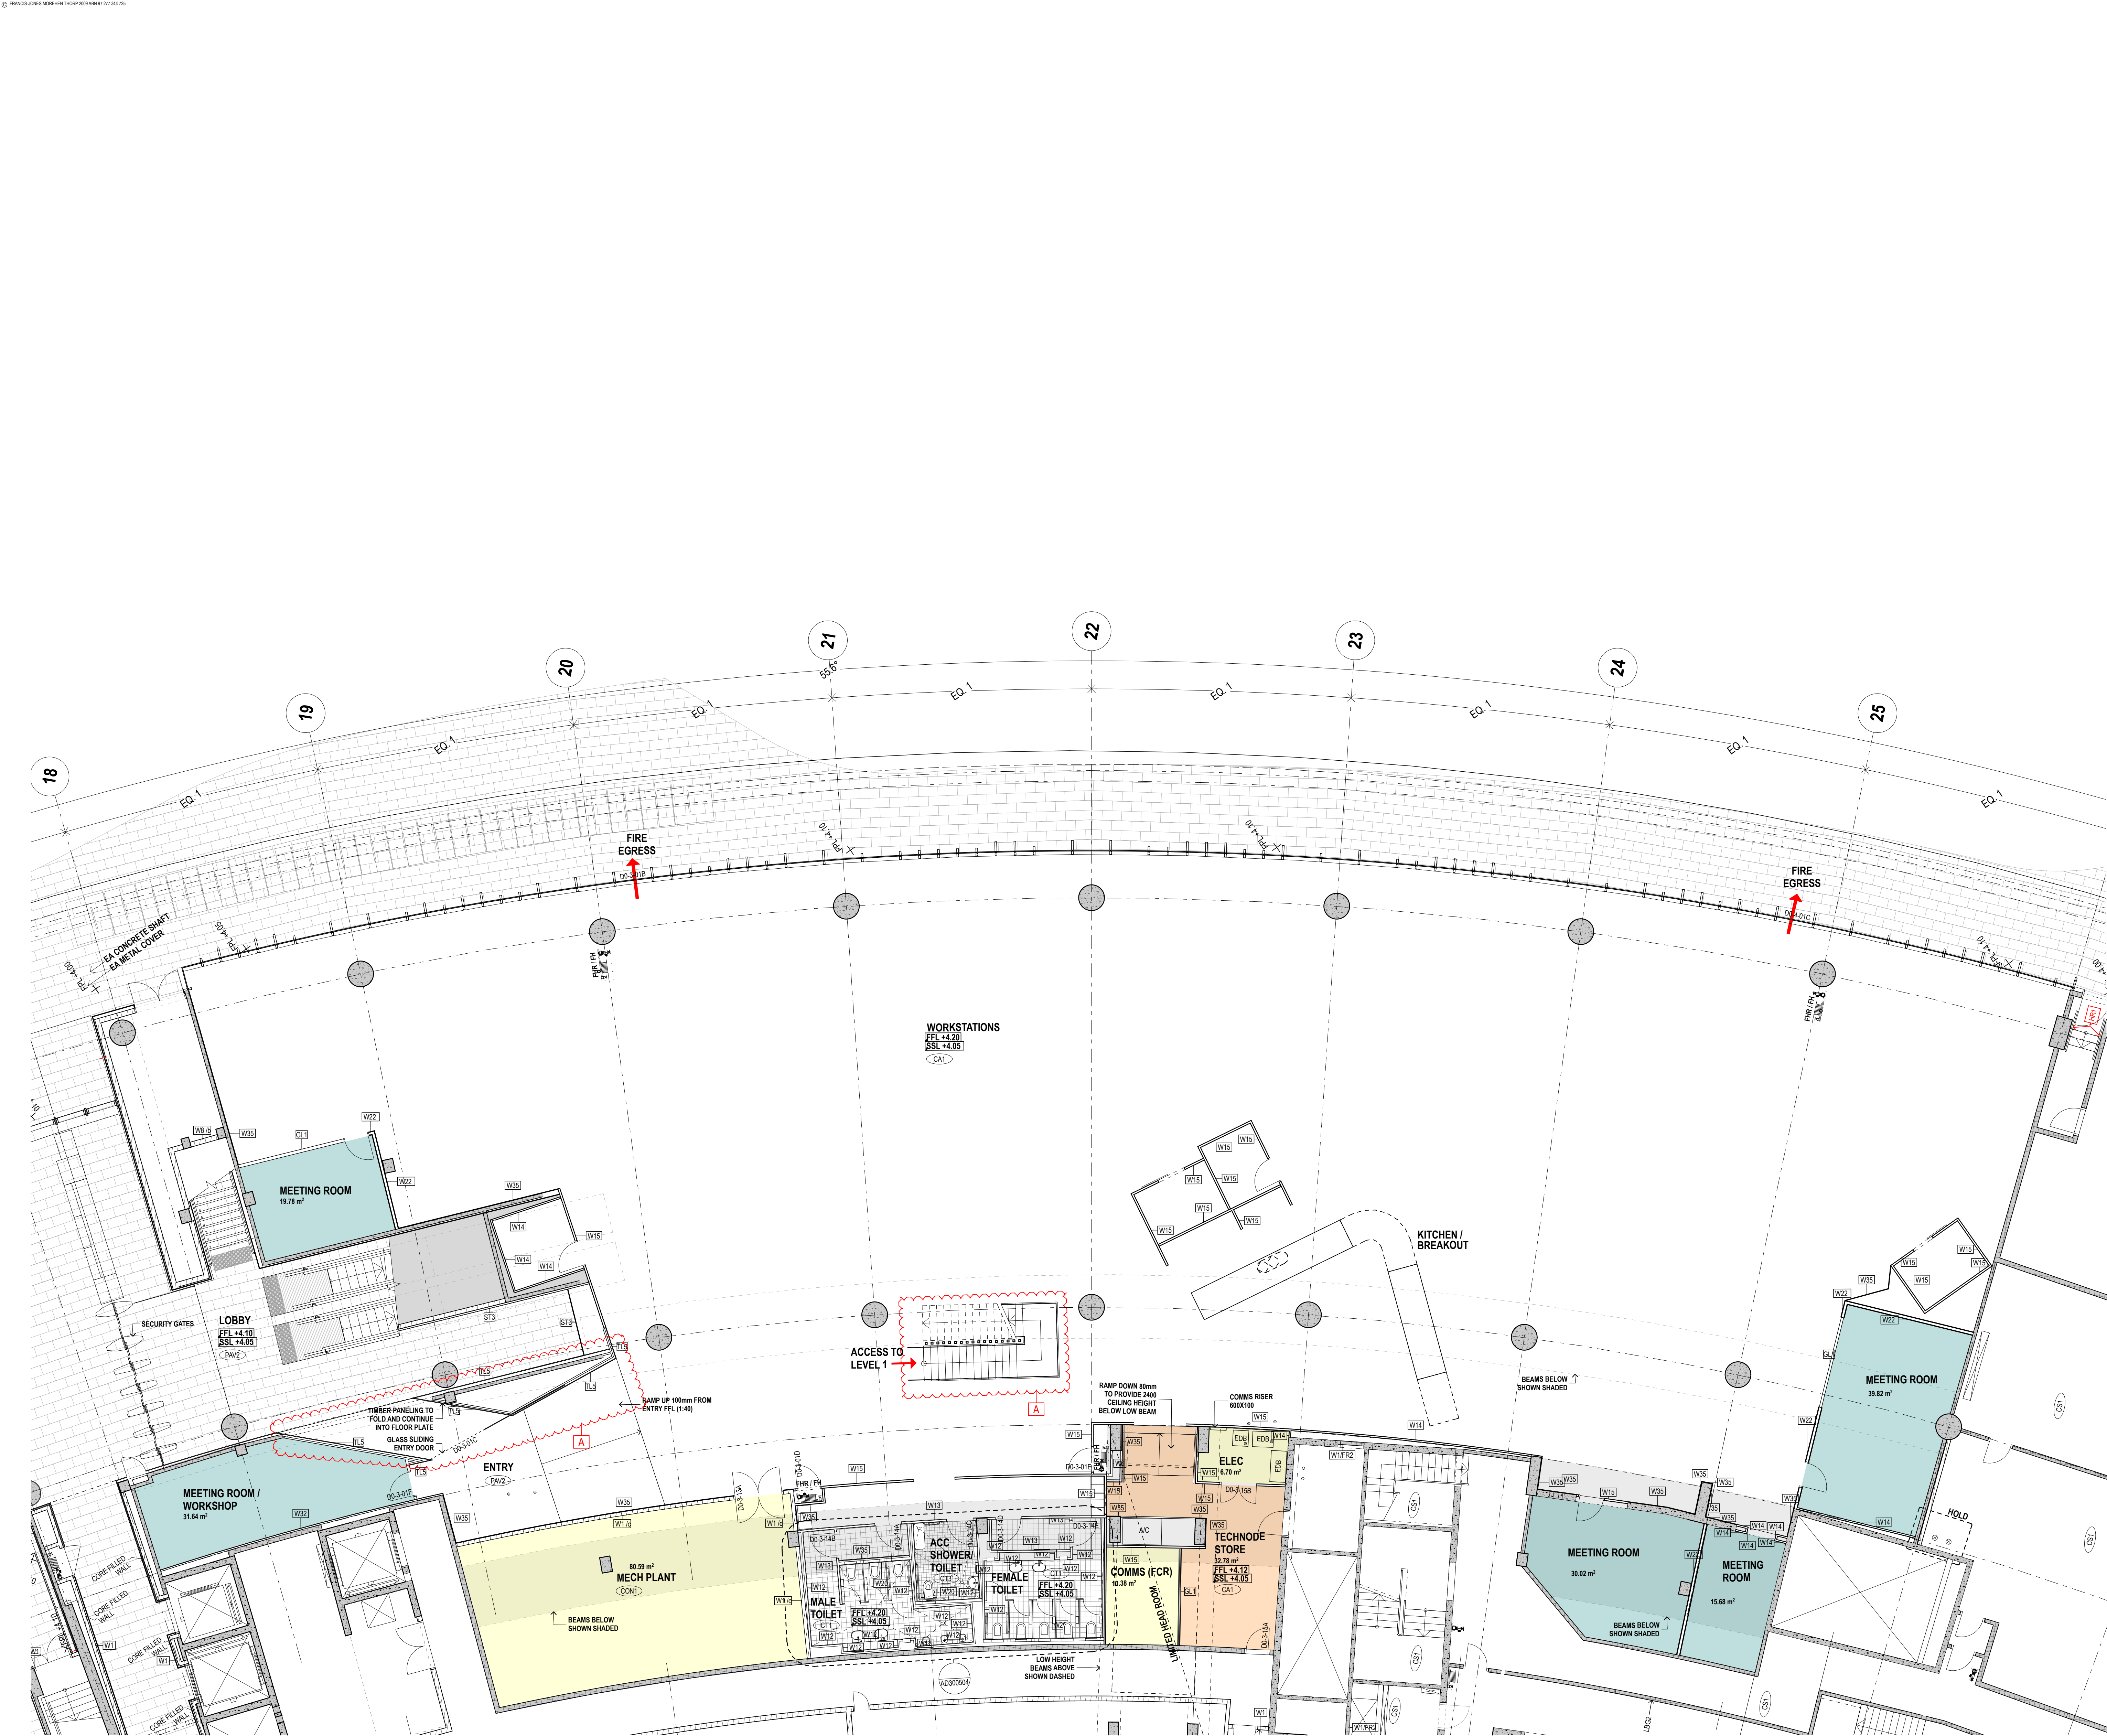

01 PLAN GROUND FLOOR OFFICE SPACE
1:100

012345m

GENERAL NOTES

- ALL DIMENSIONS AND EXISTING CONDITIONS SHALL BE CHECKED AND VERIFIED BY THE CONTRACTOR BEFORE PROCEEDING WITH THE WORK.
- ALL LEVELS RELATIVE TO AUSTRALIAN HEIGHT DATUM.
- DO NOT SCALE DRAWINGS, USE FIGURED DIMENSIONS ONLY.

KEYPLAN

KEYPLAN NORTHPOINT

LEGEND

WALL FINISHES

EQ.1

GLASS PARTITION

PB1

PLASTERBOARD, PAINT FINISH

CT1

CERAMIC TILES, TYPE 1

CT2

CERAMIC TILE TYPE 2

CT3

CERAMIC TILE TYPE 3

CT4

CERAMIC TILE TYPE 4

ST1

STONE TILE CLADDING, TYPE 1

ST2

STONE TILE CLADDING, TYPE 2

SK1

SKIRTING, TYPE 1

FLOOR FINISHES

CA1

CARPET, TYPE 1

CT1

CERAMIC FLOOR TILE TYPE 1

CT3

CERAMIC FLOOR TILE TYPE 3

CON1

CONCRETE, TYPE 1

CON2

CONCRETE, TYPE 2

CS1

CONCRETE SEALED, TYPE 1

TAC1

TACTILE INDICATORS, TYPE 1

PW2

STONE PAVING, TYPE 2

WALL TYPES

CON

CONCRETE - FIRE RATED

BRK

BLOCKWORK - FIRE RATED, 140mm (UNLESS NOTED OTHERWISE)

BLK

BLOCKWORK, 140mm (UNLESS NOTED OTHERWISE)

PLB

PLASTERBOARD

WALL CODES

REFER TO WALL TYPE DETAILS AD680100-03

MODIFIER

FIRE RATED WALLS

FR1

FIRE RATED WALL 1 HR

FR2

FIRE RATED WALL 2 HR

FR3

FIRE RATED WALL 3 HR, BLASTPROOF

FR4

FIRE RATED WALL 4 HR

ACOUSTIC RATED WALLS

ALL ACOUSTIC RATED WALLS TO EXTEND TO SLAB SOFFIT UNLESS OTHERWISE NOTED.

NOTES:

ALL BLOCKWORK WALLS TO EXTEND TO SLAB SOFFIT UNLESS OTHERWISE NOTED.

WHERE WALLS ARE BLASTPROOF, BLOCKWORK IS TO BE CORE FILLED.

ALL EXTERNAL PERIMETER BLOCKWORK WALLS TO BE CORE FILLED UNLESS OTHERWISE NOTED.

MIXED MODE AREAS SHOWN TO CORRESPOND WITH FITOUT CONCEPT LAYOUTS

CJ

CONTROL JOINT

FF

FINISH FACE

WS

WALL STIFFENER

TCA

TEMPORARY CONSTRUCTION ACCESS

FOR BLOCKWORK WALLS: DIMENSIONS SET OUT TO FACE OF BLOCKWORK.

FOR PARTITION WALLS: DIMENSIONS SET OUT TO STUDS UNLESS OTHERWISE NOTED.

A

DESIGN SIGN-OFF REQUIRED

01

11/01/2011

ISSUED FOR TENDER

KM

00

21/12/2010

ISSUED FOR TENDER

KM

REV

DATE

DESCRIPTION

BY

CLIENT

LEND LEASE DEVELOPMENT

30 The Bond, 30 Hickson Road

Milsons Point NSW 2000 Australia

T +61 2 9236 6111

F +61 2 9237 5501

W www.lendlease.com.au

PROJECT MANAGEMENT

BOVIS LEND LEASE

30 The Bond, 30 Hickson Road

Milsons Point NSW 2000 Australia

T +61 2 9236 6111

F +61 2 9237 5501

W www.lendlease.com.au

ARCHITECT

fjmt

francis jones morehen thomp

SYDNEY

Level 5 MCA, 140 George Street

Sydney NSW 2000 Australia

T +61 2 9251 7077

F +61 2 9251 7072

E info@fjmt.com.au

W www.fjmt.com.au

NOMINATED ARCHITECT

FRANCIS JONES MOREHEN THOMP

PROJECT

DARLING WALK

BOVIS LEND LEASE

TITLE

Ground Floor Office Space

General Arrangement Plan

SCALE

1:100

DRAWN

KM

PROJECT CODE

DATE

21/12/2010

APPROVED

JR

LL/DW

SHEET NO.

AD300501-01