


01 PLAN LEVEL 1 OFFICE SPACE  
1:100

GENERAL NOTES

- ALL DIMENSIONS AND EXISTING CONDITIONS SHALL BE CHECKED AND VERIFIED BY THE CONTRACTOR BEFORE PROCEEDING WITH THE WORK.
- ALL LEVELS RELATIVE TO AUSTRALIAN HEIGHT DATUM.
- DO NOT SCALE DRAWINGS, USE FIGURED DIMENSIONS ONLY.

KEYPLAN

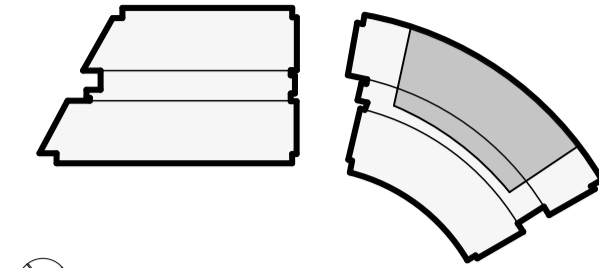

LEGEND

WALL FINISHES

- GL1 GLASS PARTITION
- PB1 PLASTERBOARD, PAINT FINISH
- CT1 CERAMIC TILES, TYPE 1
- CT2 CERAMIC TILE TYPE 2
- CT3 CERAMIC TILE TYPE 3
- CT4 CERAMIC TILE TYPE 4
- ST1 STONE TILE CLADDING, TYPE 1
- ST2 STONE TILE CLADDING, TYPE 2
- ST3 STONE TILE CLADDING, TYPE 3
- SK1 SKIRTING, TYPE 1

FLOOR FINISHES

- CA1 CARPET, TYPE 1
- CT1 CERAMIC FLOOR TILE TYPE 1
- CT3 CERAMIC FLOOR TILE TYPE 3
- CON1 CONCRETE, TYPE 1
- CON2 CONCRETE, TYPE 2
- CS1 CONCRETE SEALED, TYPE 1
- TAC1 TACTILE INDICATORS, TYPE 1
- PAW2 STONE PAVING, TYPE 2

WALL TYPES

- CONCRETE - FIRE RATED
- BLOCKWORK - FIRE RATED, 140mm (UNLESS NOTED OTHERWISE)
- BLOCKWORK, 140mm (UNLESS NOTED OTHERWISE)
- PLASTERBOARD

WALL CODES

REFER TO WALL TYPE DETAILS AD680100-03

MODIFIER

FIRE RATED WALLS

- FR1 FIRE RATED WALL 1 HR
- FR2 FIRE RATED WALL 2 HR
- FR3 FIRE RATED WALL 3 HR, BLASTPROOF
- FR4 FIRE RATED WALL 4 HR

ACOUSTIC RATED WALLS

ALL ACOUSTIC RATED WALLS TO EXTEND TO SLAB SOFFIT UNLESS OTHERWISE NOTED.

1a Rvw 50

1b Rvw 55

1c Rvw 45

NOTES:

ALL BLOCKWORK WALLS TO EXTEND TO SLAB SOFFIT UNLESS OTHERWISE NOTED.

WHERE WALLS ARE BLASTPROOF, BLOCKWORK IS TO BE CORE FILLED.

ALL EXTERNAL PERIMETER BLOCKWORK WALLS TO BE CORE FILLED UNLESS OTHERWISE NOTED.

MIXED MODE AREAS SHOWN TO CORRESPOND WITH FITOUT CONCEPT LAYOUTS

CJ CONTROL JOINT

FF FINISH FACE

WS WALL STIFFENER

TCA TEMPORARY CONSTRUCTION ACCESS

FOR BLOCKWORK WALLS: DIMENSIONS SET OUT TO FACE OF BLOCKWORK.

FOR PARTITION WALLS: DIMENSIONS SET OUT TO STUDS UNLESS OTHERWISE NOTED.

A DESIGN SIGN-OFF REQUIRED

01	11/01/2011	ISSUED FOR TENDER	KM
00	21/12/2010	ISSUED FOR TENDER	KM
REV	DATE	DESCRIPTION	BY

CLIENT

LEND LEASE DEVELOPMENT  
30 The Bond, 30 Hickson Road  
Millsers Point NSW 2000 Australia  
T +61 2 9236 6111  
F +61 2 9237 5501  
W www.lendlease.com.au

Lend Lease  
Development

PROJECT MANAGEMENT

BOVIS LEND LEASE  
30 The Bond, 30 Hickson Road  
Millsers Point NSW 2000 Australia  
T +61 2 9236 6111  
F +61 2 9237 5501  
W www.lendlease.com.au

Bovis  
Lend Lease

ARCHITECT

SYDNEY  
Level 5 MCA, 140 George Street  
Sydney NSW 2000 Australia  
T +61 2 9251 7077  
F +61 2 9251 7072  
E info@fjmt.com.au  
W www.fjmt.com.au

fjmt

francis-jones morehen thomp

NOMINATED ARCHITECT: FRANCIS JONES MOREHEN THOMP

PROJECT

DARLING WALK

BOVIS LEND LEASE

TITLE  
Ground Floor Office Space  
General Arrangement Plan Level 1

SCALE 1:100 DRAWN KM PROJECT CODE

DATE 21/12/2010 APPROVED JR LL/DW

SHEET NO.

AD300502-01

ISSUED FOR TENDER