



01 SECTION GROUND FLOOR OFFICE SPACE TYPICAL BAY SECTION  
1:20

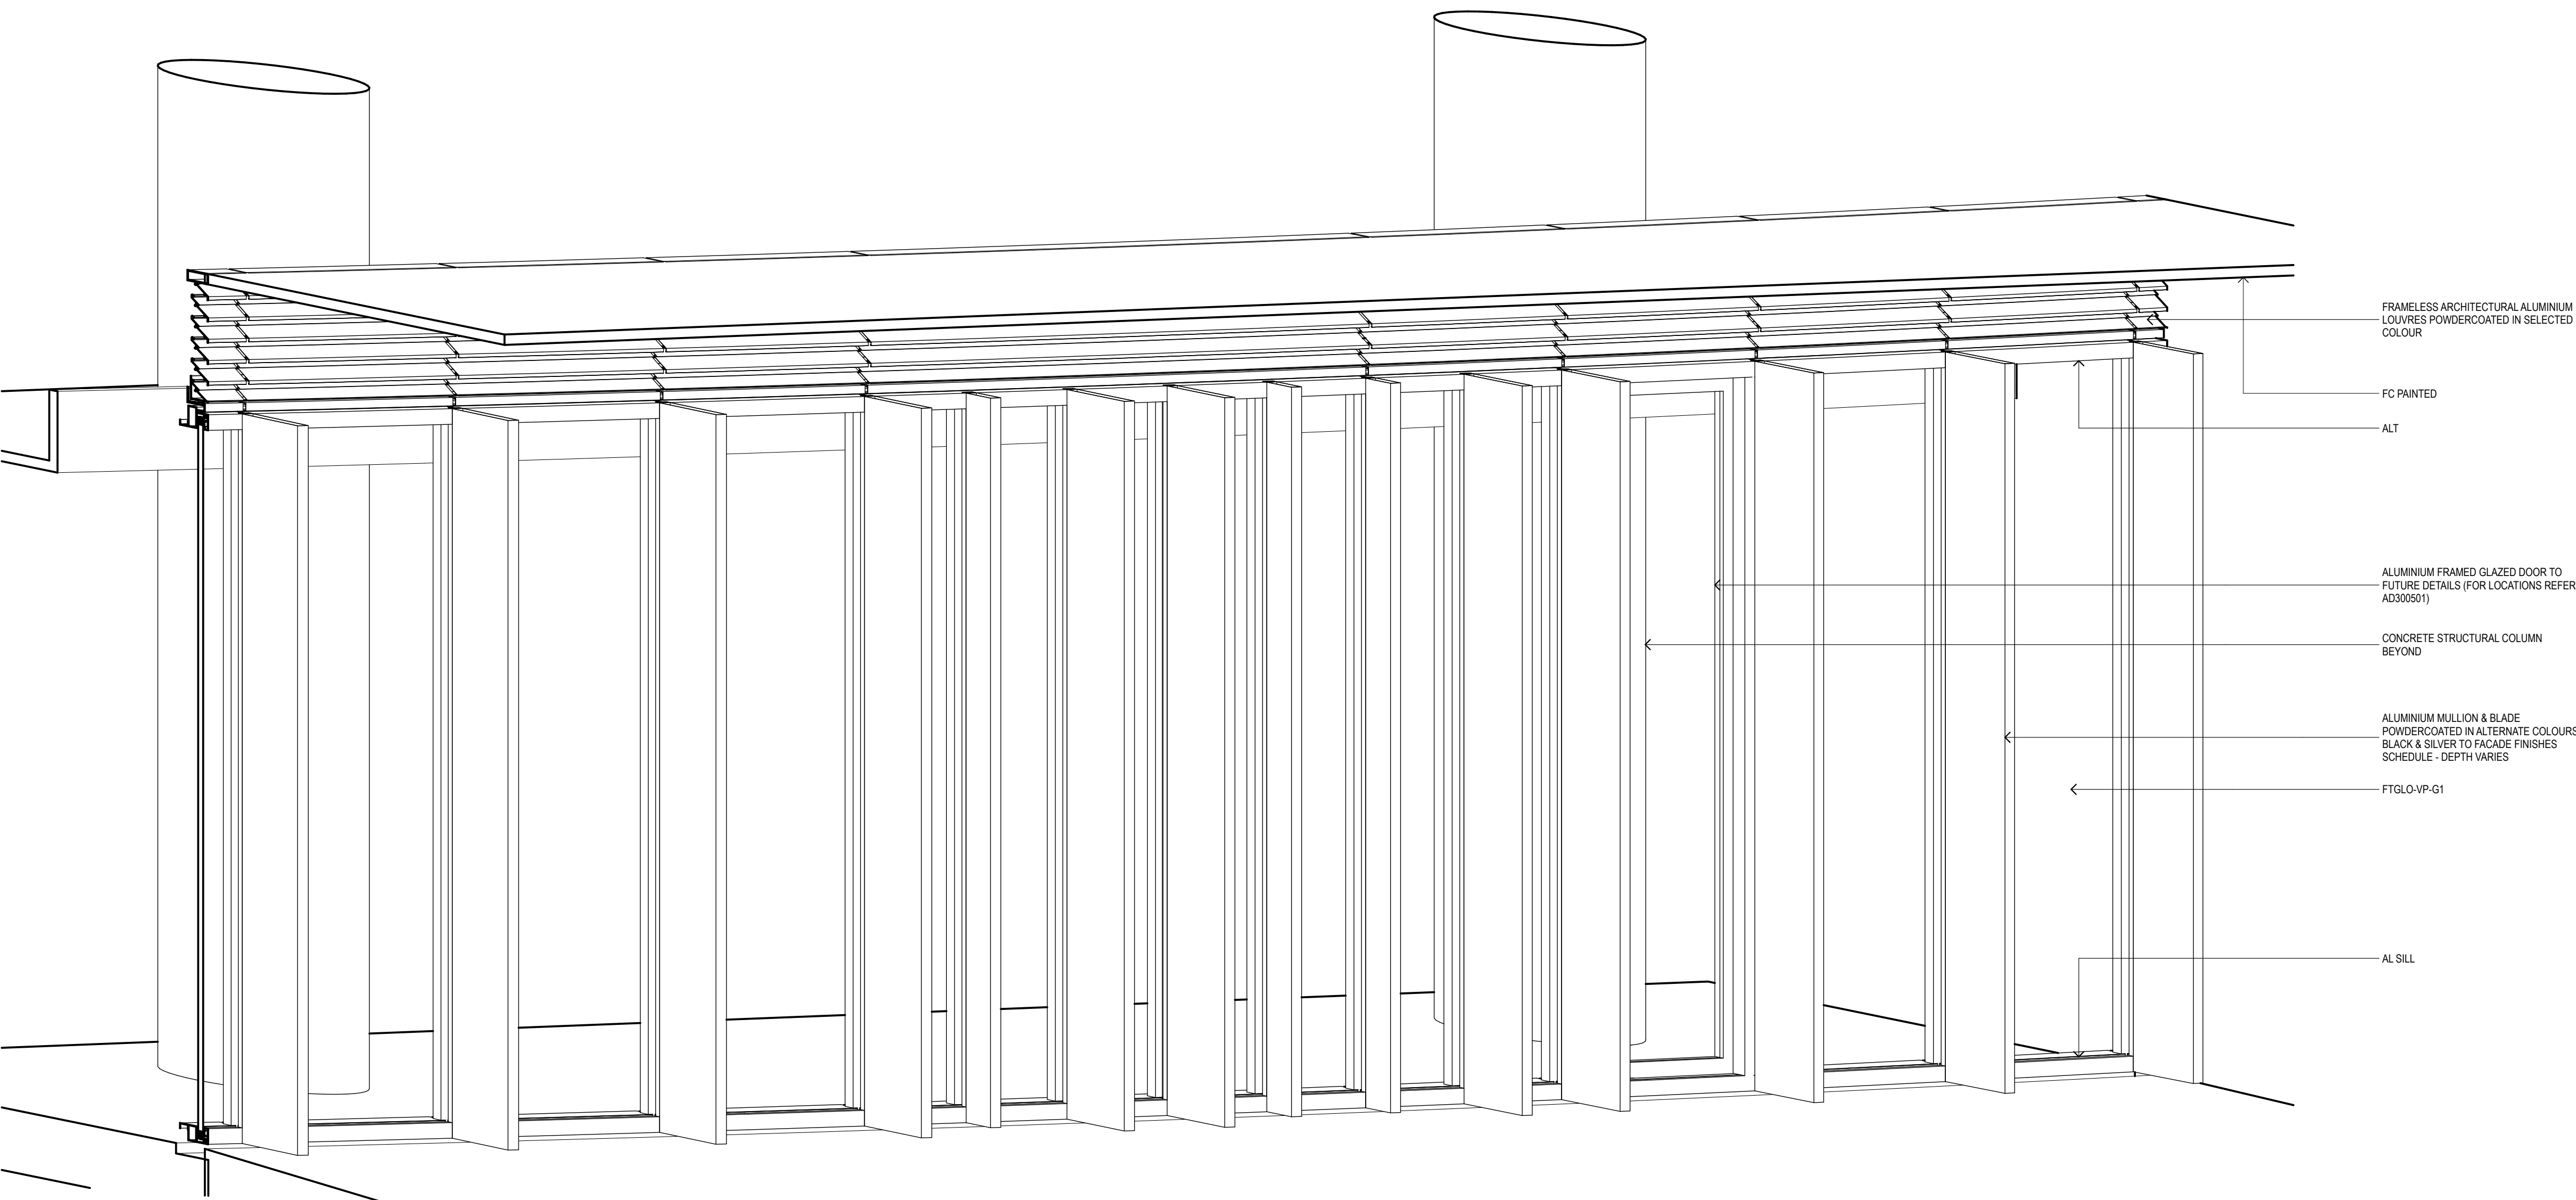

02 AXONOMETRIC VIEW GROUND FLOOR OFFICE SPACE TYPICAL BAY  
1:20

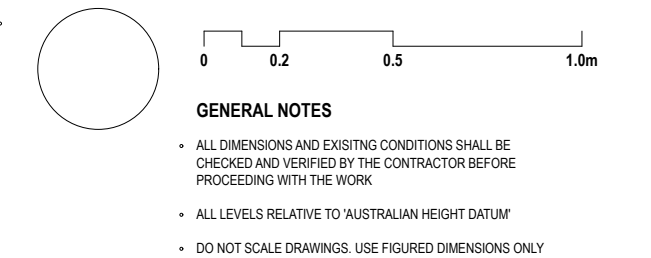

## KEY PLAN

## LEGEND

### ABBREVIATION LEGEND

AA	Al Angle
ACP	Al Profile, Coronal Fixed
AGC	Al Glazing Channel
AL	Aluminum
ALF	Al Fascia
ALM	Al Mullion
ALS	Al Support Angle
ALSJ	Al Stack Joint
ALT	Al Transom
BH	Bulbhead
CJ	Control Joint
COS	Check On Site
DP	Down Pipe
EA	Equal Angle
EJ	Expansion Joint
EQ	Equal
F	Fixed
FC	Fibre Cement Sheet, Painted
FCL	Finished Ceiling Level
FLL	Finished Floor Level
FP	Fixed Panel
G1	Glass Glaz
GBS	Glass Balustrade
LV1	Louvre Ventilation Type 1 (etc)
MCT	Metal Cladding Type 1 (etc)
MP	Marine Ply
MR1	Metal Roof Type 1 (etc)
PS	Plasterboard, Paint Finish
PFC	Parallel Flange Channel
PJ	Panel Joint
PSF	Prefinished Steel Flashing
RHS	Rectangular Hollow Section
RJ	Recessed Joint
SHS	Square Hollow Section
SJ	Slit Joint
SK1	Skirting Type 1 (etc)
SS	Stainless Steel
SSA	Stainless Steel Angle
SSL	Structural Slab Level
SSH	Stainless Steel Handrail
SSS	Stainless Steel, Satin Finish

00	21/12/2010	ISSUED FOR FACADE TENDER	SK
REV	DATE	DESCRIPTION	BY
CLIENT			
LEND LEASE DEVELOPMENT 30 The Bond, 30 Hickson Road Mills Point NSW 2000 Australia T +61 2 9236 6111 F +61 2 9237 5501 W www.lendlease.com.au			

### PROJECT MANAGEMENT

BOVIS LEND LEASE 30 The Bond, 30 Hickson Road Mills Point NSW 2000 Australia T +61 2 9236 6111 F +61 2 9237 5501 W www.lendlease.com.au	
--	--

### ARCHITECT

SYDNEY Level 5 MCA, 140 George Street Sydney NSW 2000 Australia T +61 2 9251 7077 F +61 2 9251 7072 E info@fjmt.com.au W www.fjmt.com.au	
--	--

### PROJECT

#### DARLING WALK

#### BOVIS LEND LEASE

TITLE  
GROUND FLOOR OFFICE SPACE FACADE  
FACADE TYPE FTGLO TYPICAL SECTION AXONOMETRIC

SCALE	1:20	DRAWN	PROJECT CODE
DATE	08/12/2010	APPROVED	JR LL/DW
SHEET NO.			

AD300511-00

TENDER