
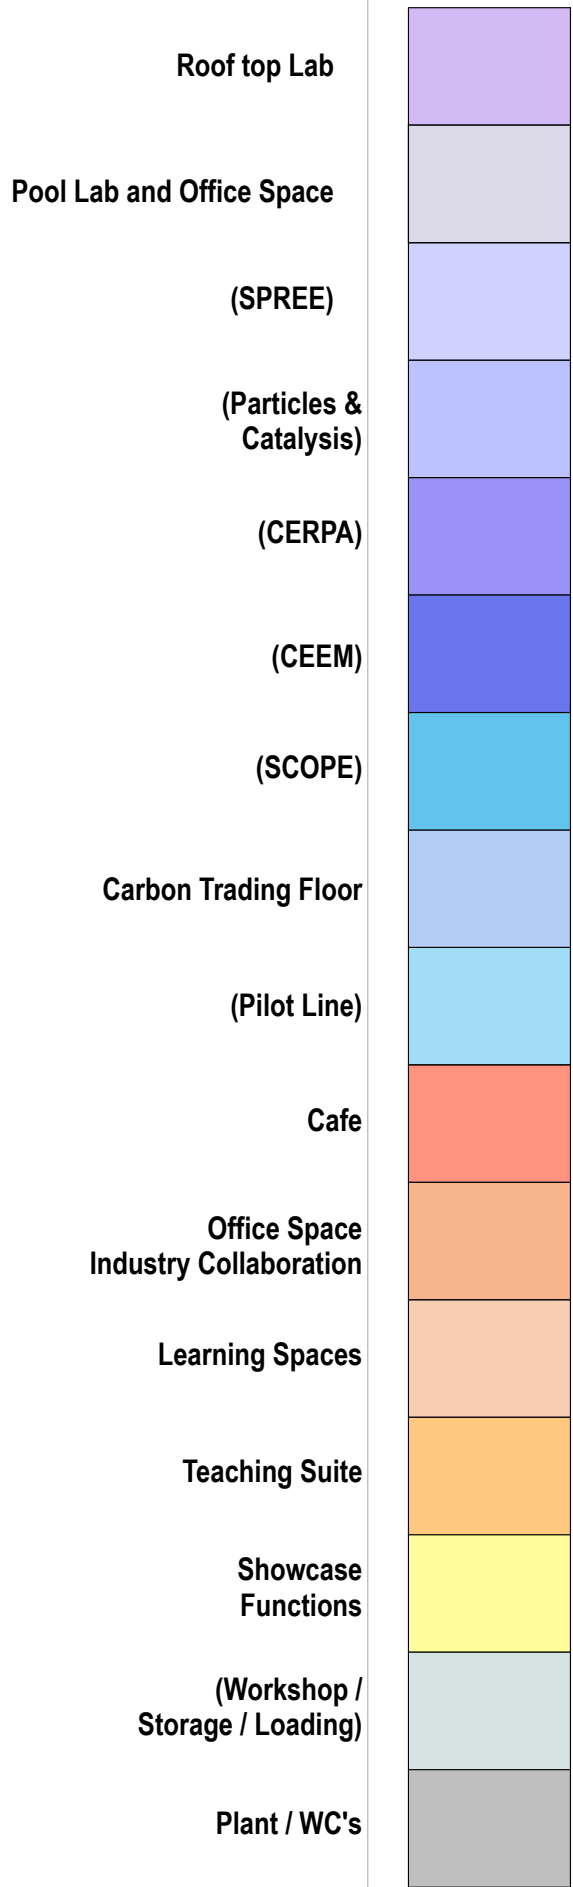


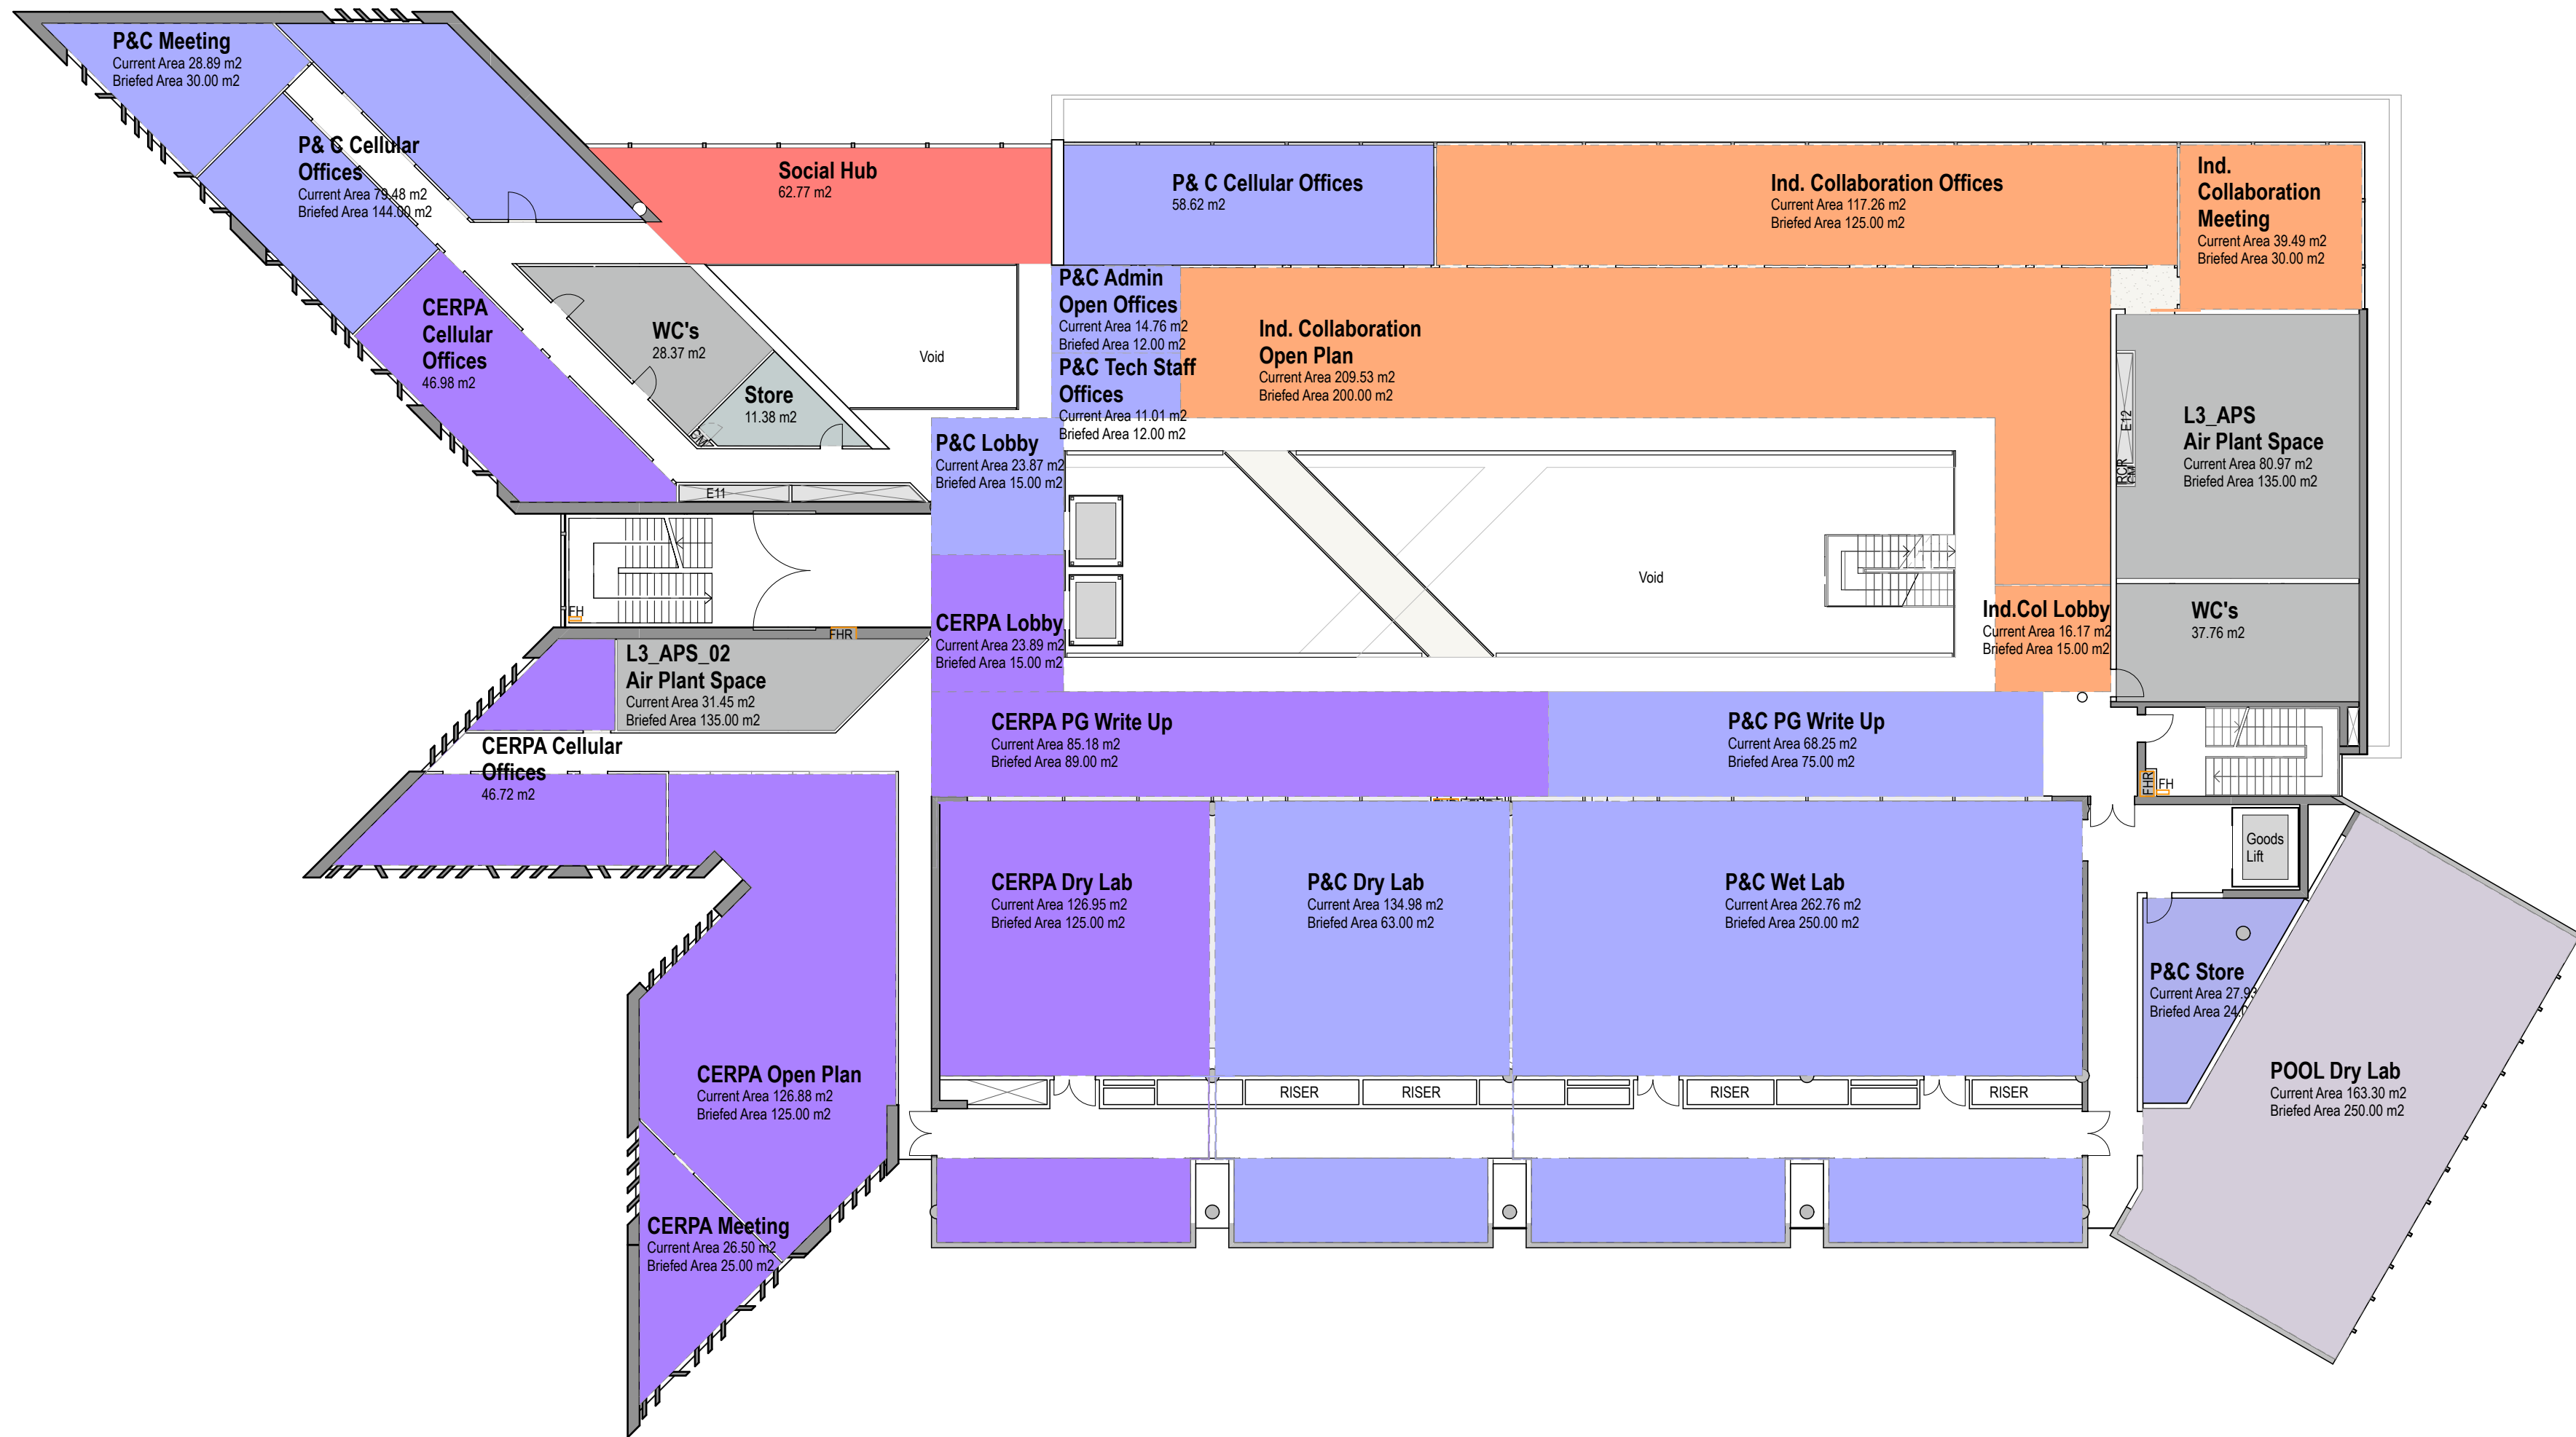

Floor (Story)	Zone Category	Area
Level 3	GFA	2,636.51

Floor (Story)	Zone Category	Room Name	Area	Briefed Area m2
Level 3				
	P&C	P&C PG Write Up	68.25	75.00
	CERPA	CERPA Cellular Offices	93.70	0.00
	CERPA	CERPA PG Write Up	85.18	89.00
	Industry Collaboration	Ind. Collaboration Meeting	39.49	30.00
	WC's	WC's	66.13	0.00
	P&C	P&C Admin Open Offices	14.76	12.00
	P&C	P&C Tech Staff Offices	11.01	12.00
	P&C	P&C Lobby	23.87	15.00
	Industry Collaboration	Ind. Collaboration Open Plan	209.53	200.00
	CERPA	CERPA Dry Lab	126.95	125.00
	P&C	P&C Meeting	28.89	30.00
	Storage	Store	11.38	0.00
	P&C	P& C Cellular Offices	79.48	144.00
	P&C	P& C Cellular Offices	58.62	0.00
	Industry Collaboration	Ind. Collaboration Offices	117.26	125.00
	Plant	Air Plant Space	112.42	135.00
	CERPA	CERPA Meeting	26.50	25.00
	CERPA	CERPA Open Plan	126.88	125.00
	CERPA	CERPA Lobby	23.89	15.00
	Cafe / Social Hub	Social Hub	62.77	0.00
	P&C	P&C Dry Lab	134.98	63.00
	Industry Collaboration	Ind.Col Lobby	16.17	15.00
	P&C	P&C Store	27.93	24.00
	POOL	POOL Dry Lab	163.30	250.00
	P&C	P&C Wet Lab	262.76	250.00
			1,992.10 m2	1894.00