
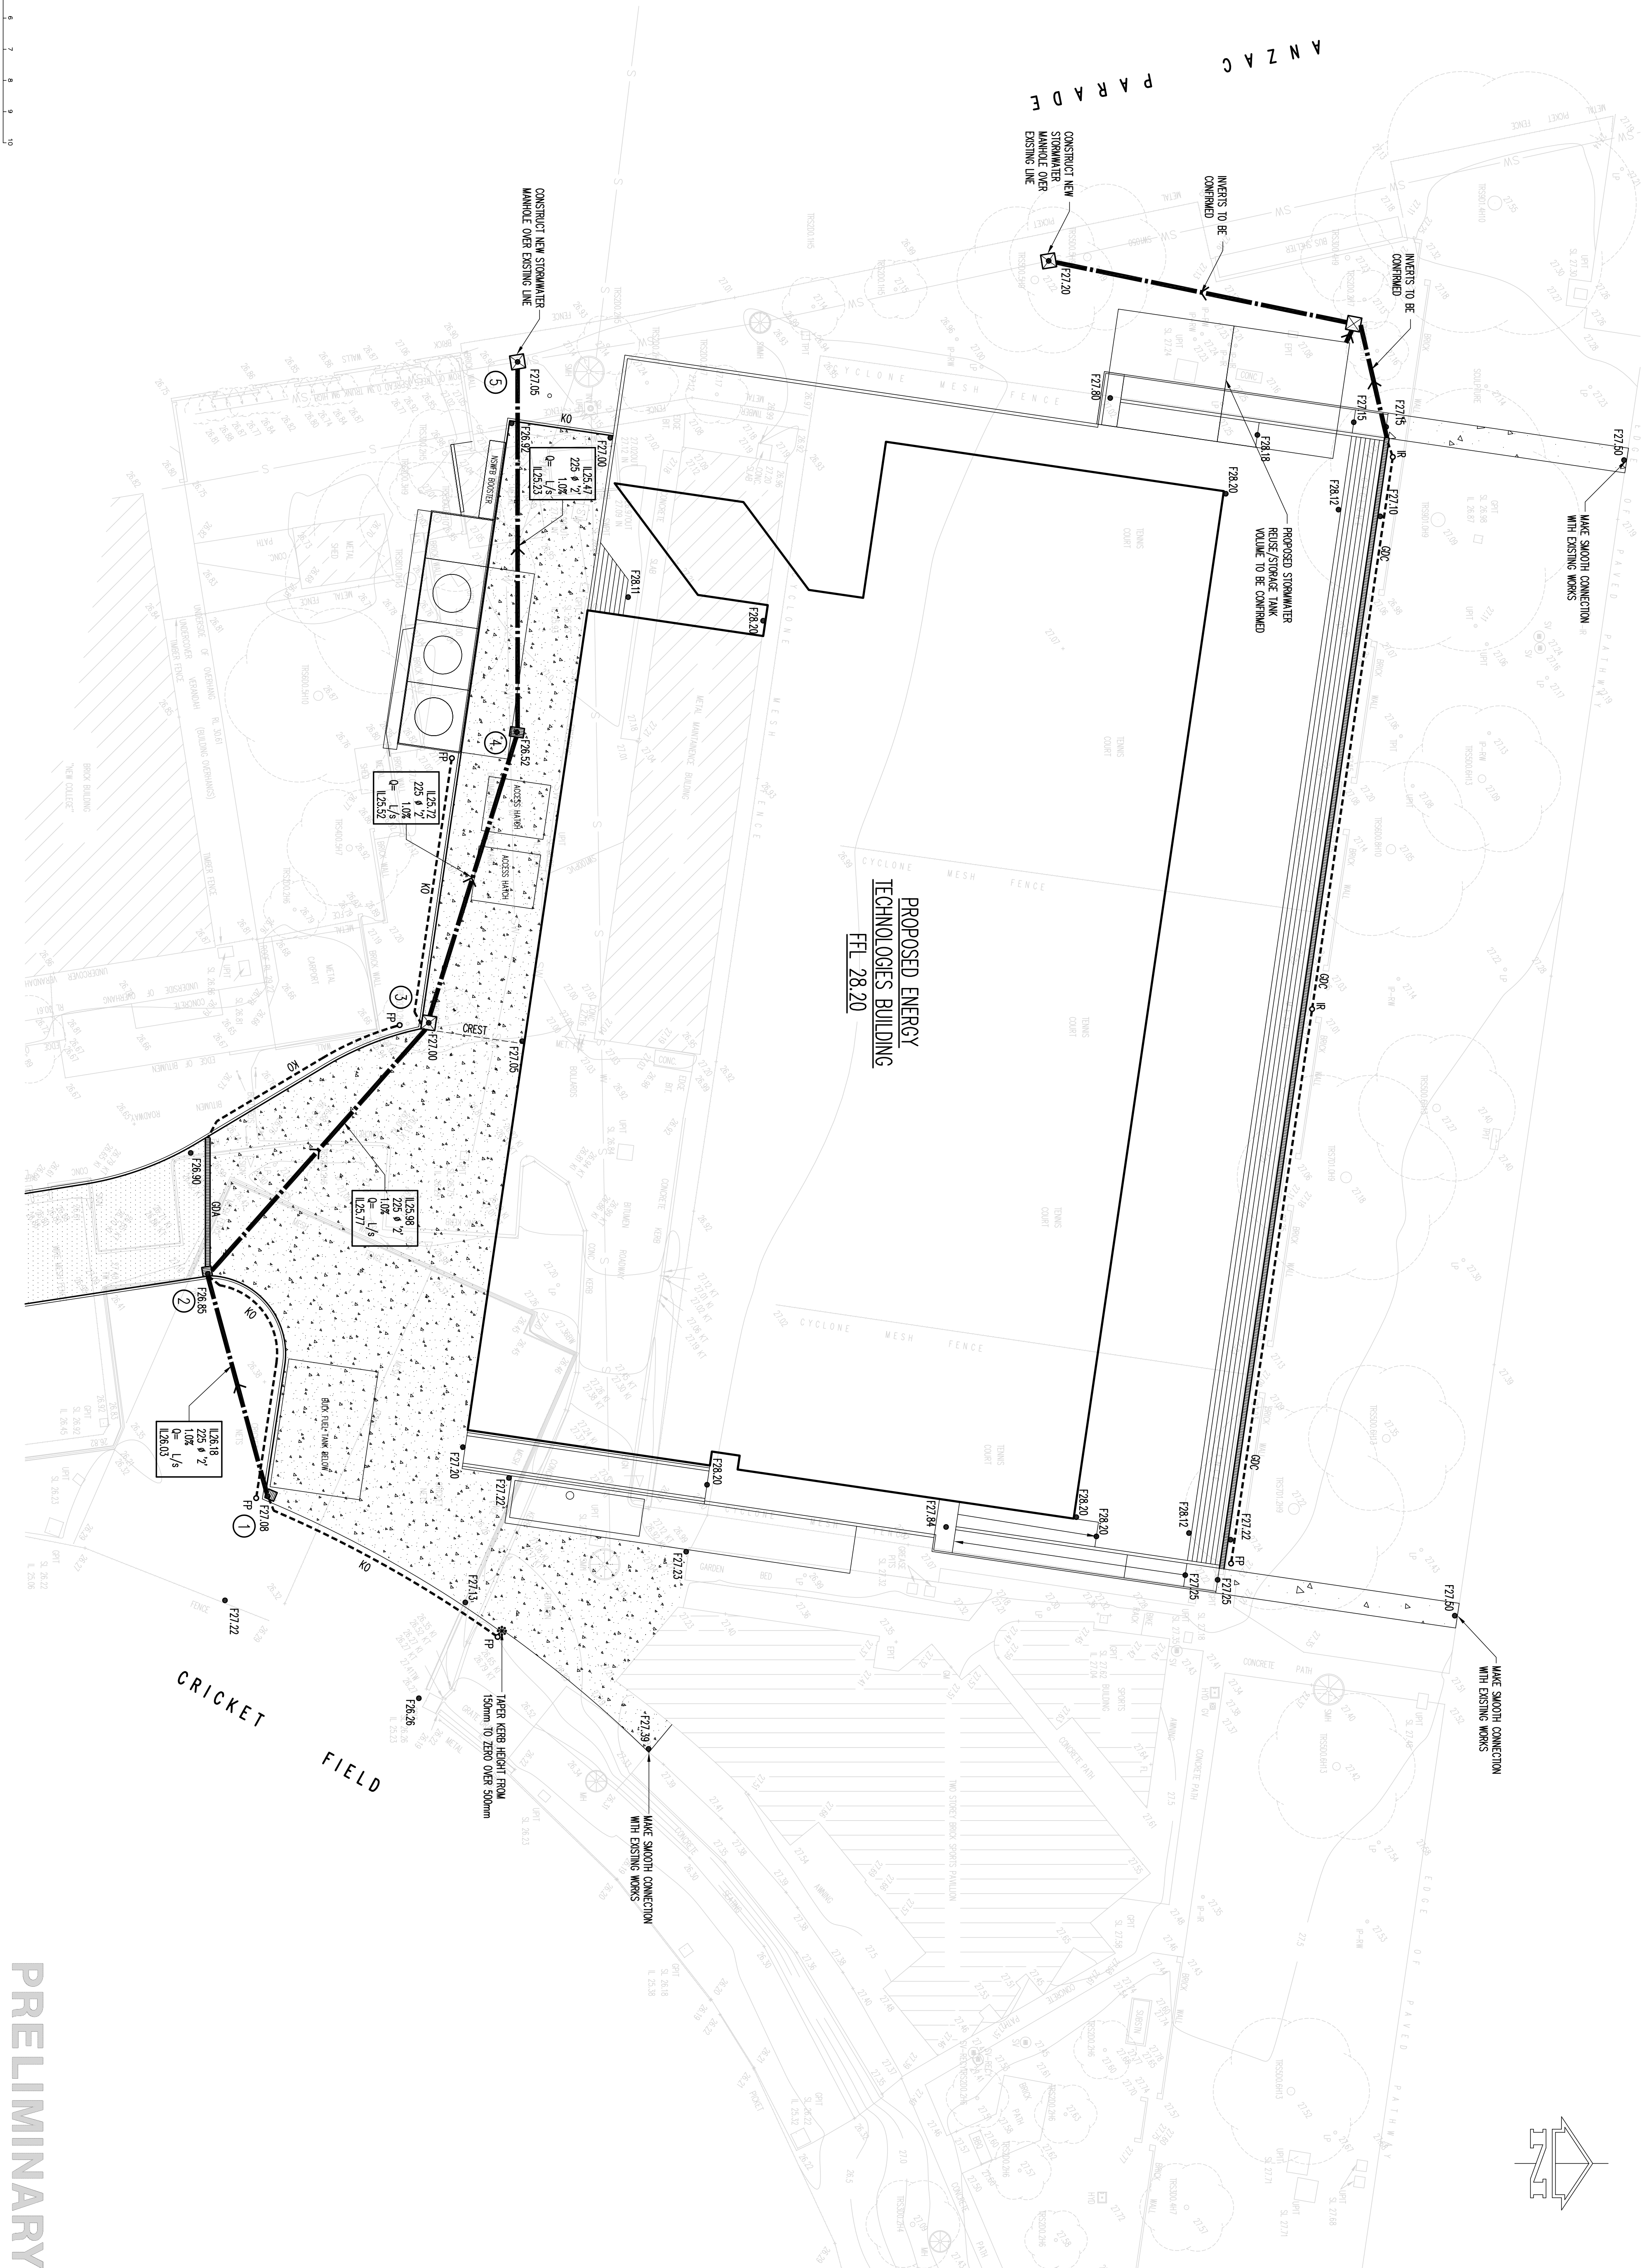


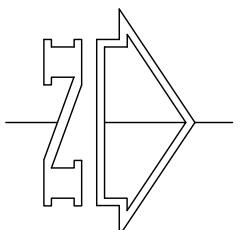

PRELIMINARY

Architect				Architects NAME			
				FRANCIS-JONES MOREHEN THORP			
				TTW			
				TaylorThomsonWhitting			
				Consulting Engineers			
				48 Charles Street Silelands NSW 2065			
				T: +61 2 9439 7288 F: +61 2 9439 3146 twh@ttw.com.au			
				Taylor Thomson Whitting (NSW) Pty Ltd ACN 113357877			
Project				UNSW			
				ENERGY TECHNOLOGIES			
				BUILDING			
				ANZAC PARADE, KENSINGTON			
Sheet Subject				SITeworks PLAN			
Scale: A1				Drawn			
1:200				SC			
Job No				Drawing No			
091426				SKC03			
Pilot File Created: Dec 04, 2009 - 12:05pm				Revision			
				P2			