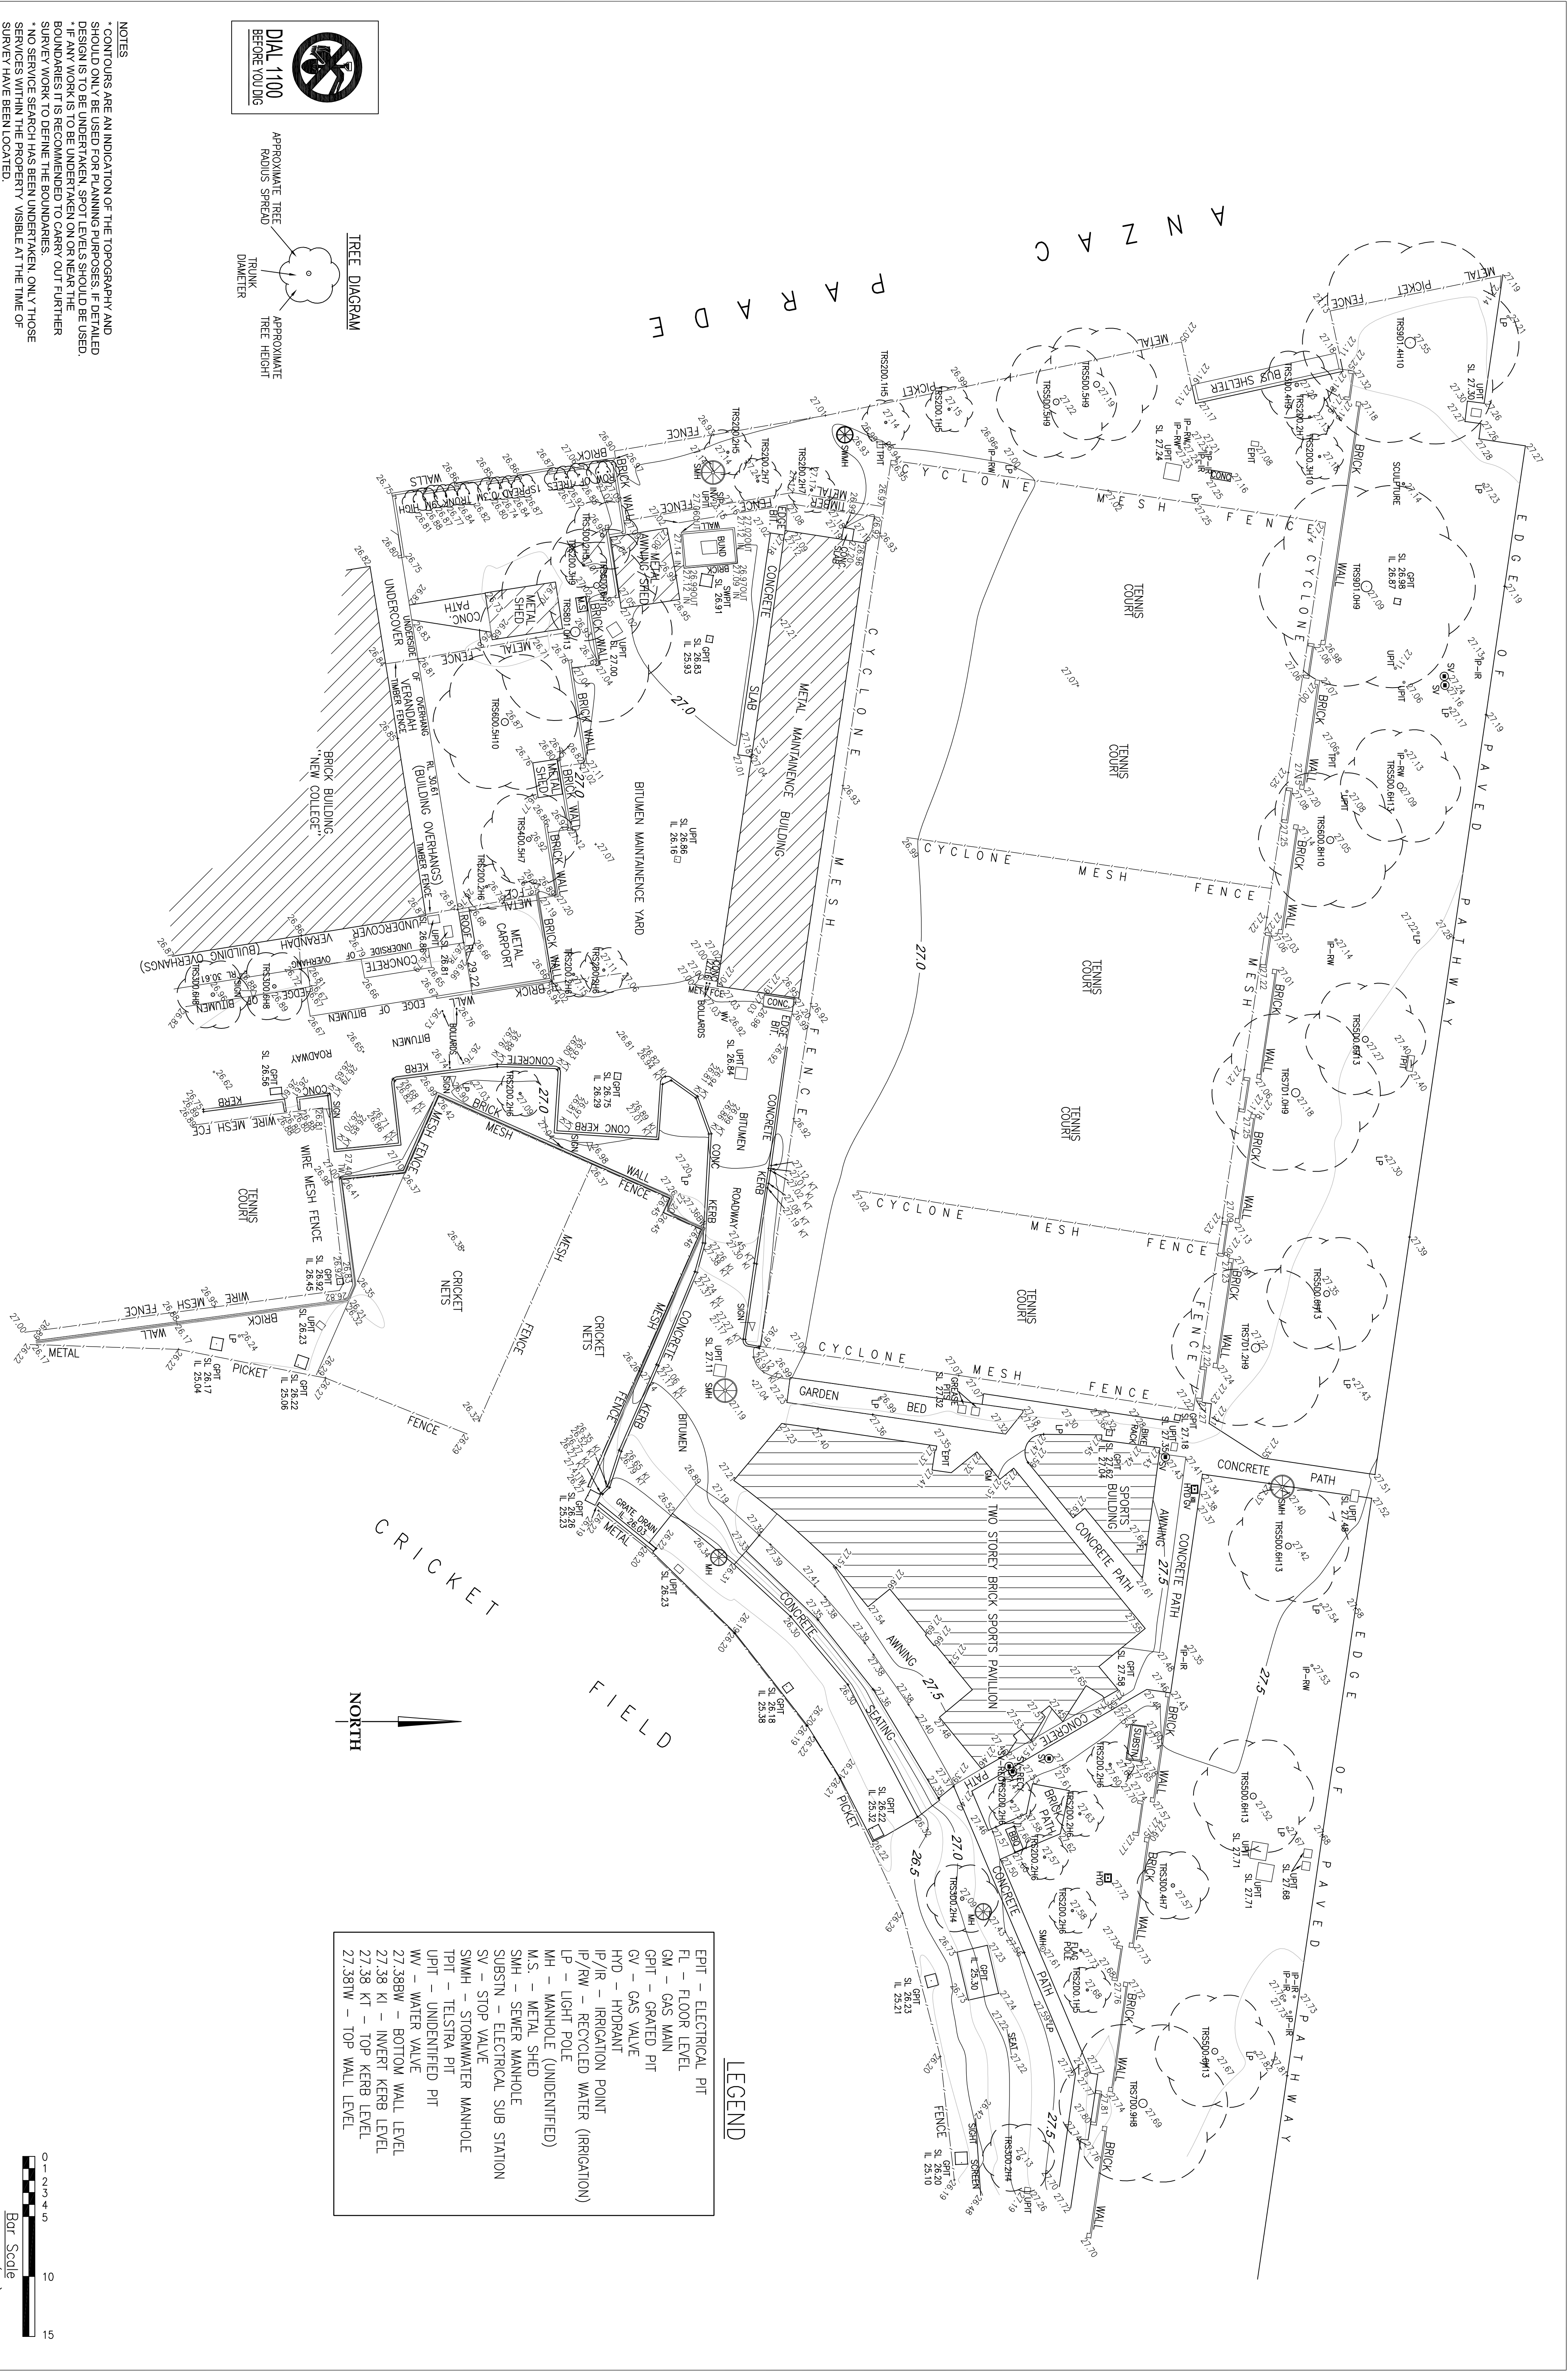


NOTES

- CONTOURS ARE AN INDICATION OF THE TOPOGRAPHY AND SHOULD ONLY BE USED FOR PLANNING PURPOSES. IF DETAILED DESIGN IS TO BE UNDERTAKEN, SPOT LEVELS SHOULD BE USED.
- IF ANY WORK IS TO BE UNDERTAKEN ON OR NEAR THE BOUNDARIES IT IS RECOMMENDED TO CARRY OUT FURTHER SURVEY WORK TO DEFINE THE BOUNDARIES.
- NO SERVICE SEARCH HAS BEEN UNDERTAKEN. ONLY THOSE SERVICES WITHIN THE PROPERTY VISIBLE AT THE TIME OF SURVEY HAVE BEEN LOCATED.

CLIENT UNIVERSITY OF NSW (KENSINGTON)	REVISION DATE		REVISION DETAILS		REVISION BY	
13.10.2009		AS SURVEYED ON SITE		PK		
Ph. 96512921 Fax 96512501 email BGS@barriegreen.com.au						
Barrie Green and Associates REGISTERED SURVEYORS & PLANNERS PO BOX 3342 DURAL NSW 2158						
DATE OF SURVEY 7th October, 2009			DRAWING TITLE PLAN OF DETAIL & LEVELS OVER PART OF UNIVERSITY OF NSW ANZAC PARADE, KENSINGTON			
SURVEYED JM			ORIGIN OF LEVELS : SSM 153977 RL 26.80 AHID CONTOUR INTERVAL: 0.5m			
DRAWN PK						
CHECKED JM						
CAD FILE No. 9588DET_A.dwg						
JOB No 9588			SCALE: 1: 250 (A1) REVISION A SHEET 1 OF 1			

Barrie Green and Associates
REGISTERED SURVEYORS & PLANNERS
PO BOX 3342 DURAL NSW 2158
Ph. 96512921 Fax 96512501 email BGS@barriegreen.com.au