


PLAN FORM 2 (A2)

WARNING: CREASING OR FOLDING WILL LEAD TO REJECTION

SCHEDULE OF AREAS

20	3101m ²	26	2298m ²
21	863.7m ²	27	1418m ²
22	2656m ²	28	1251m ²
23	6588m ²	29	1955ha
24	4715m ²	30	8649m ²
25	2907m ²	31	TOTAL AREA 1,578ha (COMPRISING 4 PARTS)
32	TOTAL AREA 5,157ha (COMPRISING 7 PARTS)		
33	30.98ha		
34	TOTAL AREA 2324m ² (COMPRISING 3 PARTS)		
35	247.7m ²		

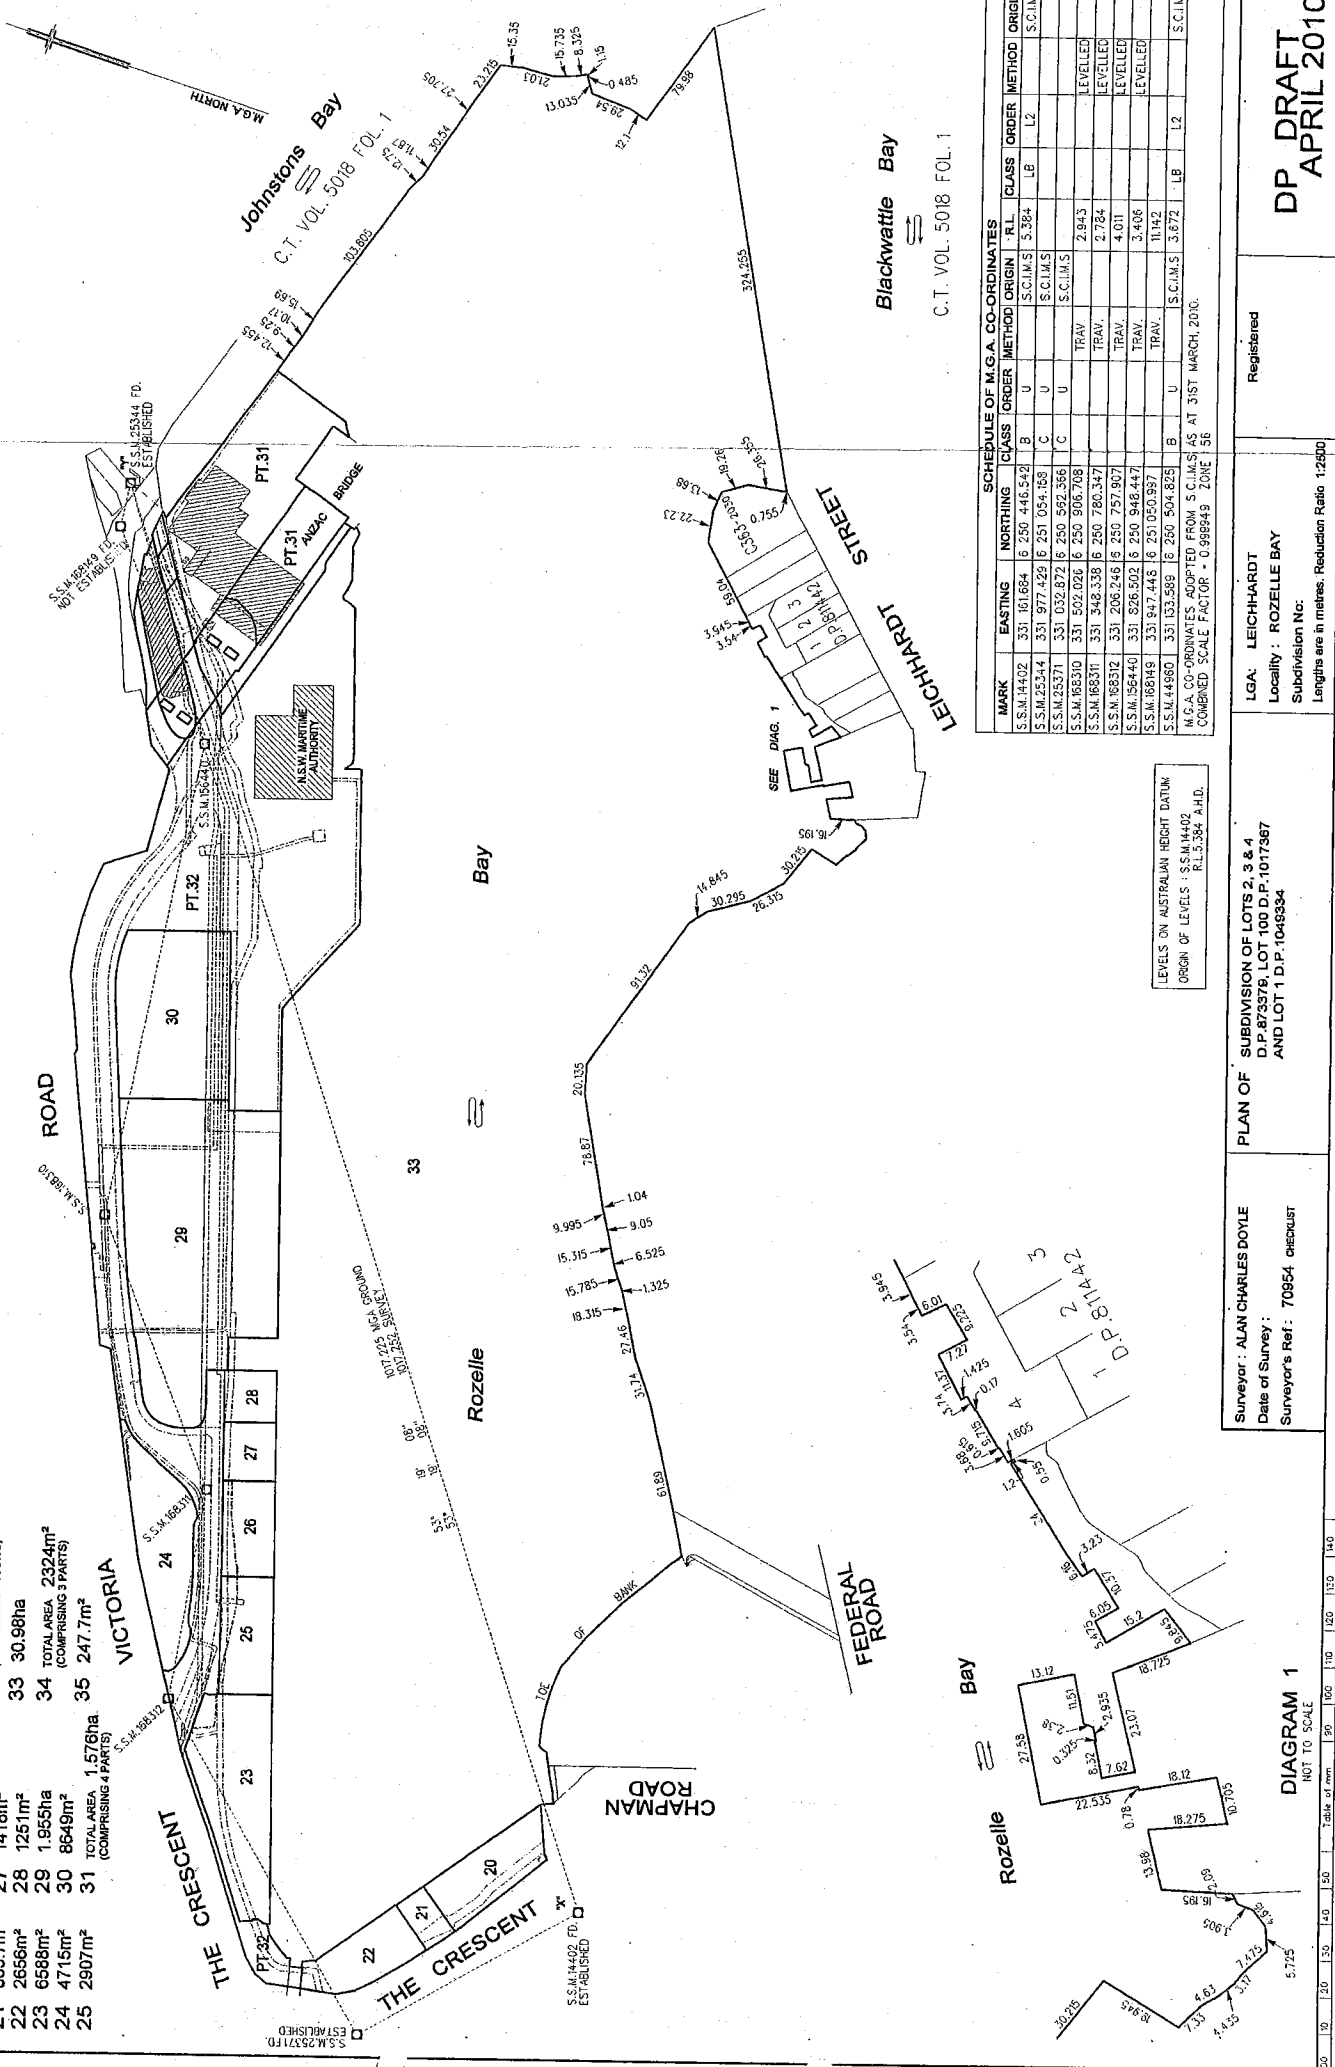

MARK	EASTING	NORTHING	CLASS	ORDER	METHOD	ORIGIN	RL	CLASS	ORDER	METHOD	ORIGIN
S.S.M.14402	331 161.664	6 250 446.542	B	U		S.C.I.M.S.	3.384	LB	L2		S.C.I.M.S.
S.S.M.25344	331 977.429	6 251 054.153	C	U		S.C.I.M.S.					
S.S.M.25371	331 032.872	6 250 592.366	C	U		S.C.I.M.S.					
S.S.M.168310	331 502.026	6 250 906.708	C	U		S.C.I.M.S.					
S.S.M.168311	331 348.338	6 250 780.347			TRAV.		2.943			LEVELLED	
S.S.M.168312	331 206.246	6 250 757.907			TRAV.		2.784			LEVELLED	
S.S.M.156440	331 826.502	6 250 948.447			TRAV.		4.011			LEVELLED	
S.S.M.168419	331 847.445	6 251 050.997			TRAV.		3.406			LEVELLED	
S.S.M.44960	331 133.589	6 250 504.825	B	U		S.C.I.M.S.	11.142	LB	L2		S.C.I.M.S.

LEVELS ON AUSTRALIAN HEIGHT DATUM:
ORIGIN OF LEVELS: S.S.M.14402
R.L. 3.384 A.H.D.

Surveyor: ALAN CHARLES DOYLE
Date of Survey: 10/17/367
Surveyor's Ref: 70954 CHECKLIST

PLAN OF SUBDIVISION OF LOTS 2, 3 & 4
D.P. 873378, LOT 100 D.P. 1017367
AND LOT 1 D.P. 1048934

LGA: LEICHHARDT
Locality: ROZELLE BAY
Subdivision No:
Lengths are in metres. Reduction Ratio 1:2500

Registered

DP DRAFT
APRIL 2010

DIAGRAM 1
NOT TO SCALE

00	10	20	30	40	50	60	70	80	90	100	110	120	130	140
----	----	----	----	----	----	----	----	----	----	-----	-----	-----	-----	-----




SYDNEY SUPERYACHT MARINA

MATERIALS+PRECEDENTS



ATTACHMENT "B" STAGE PLAN

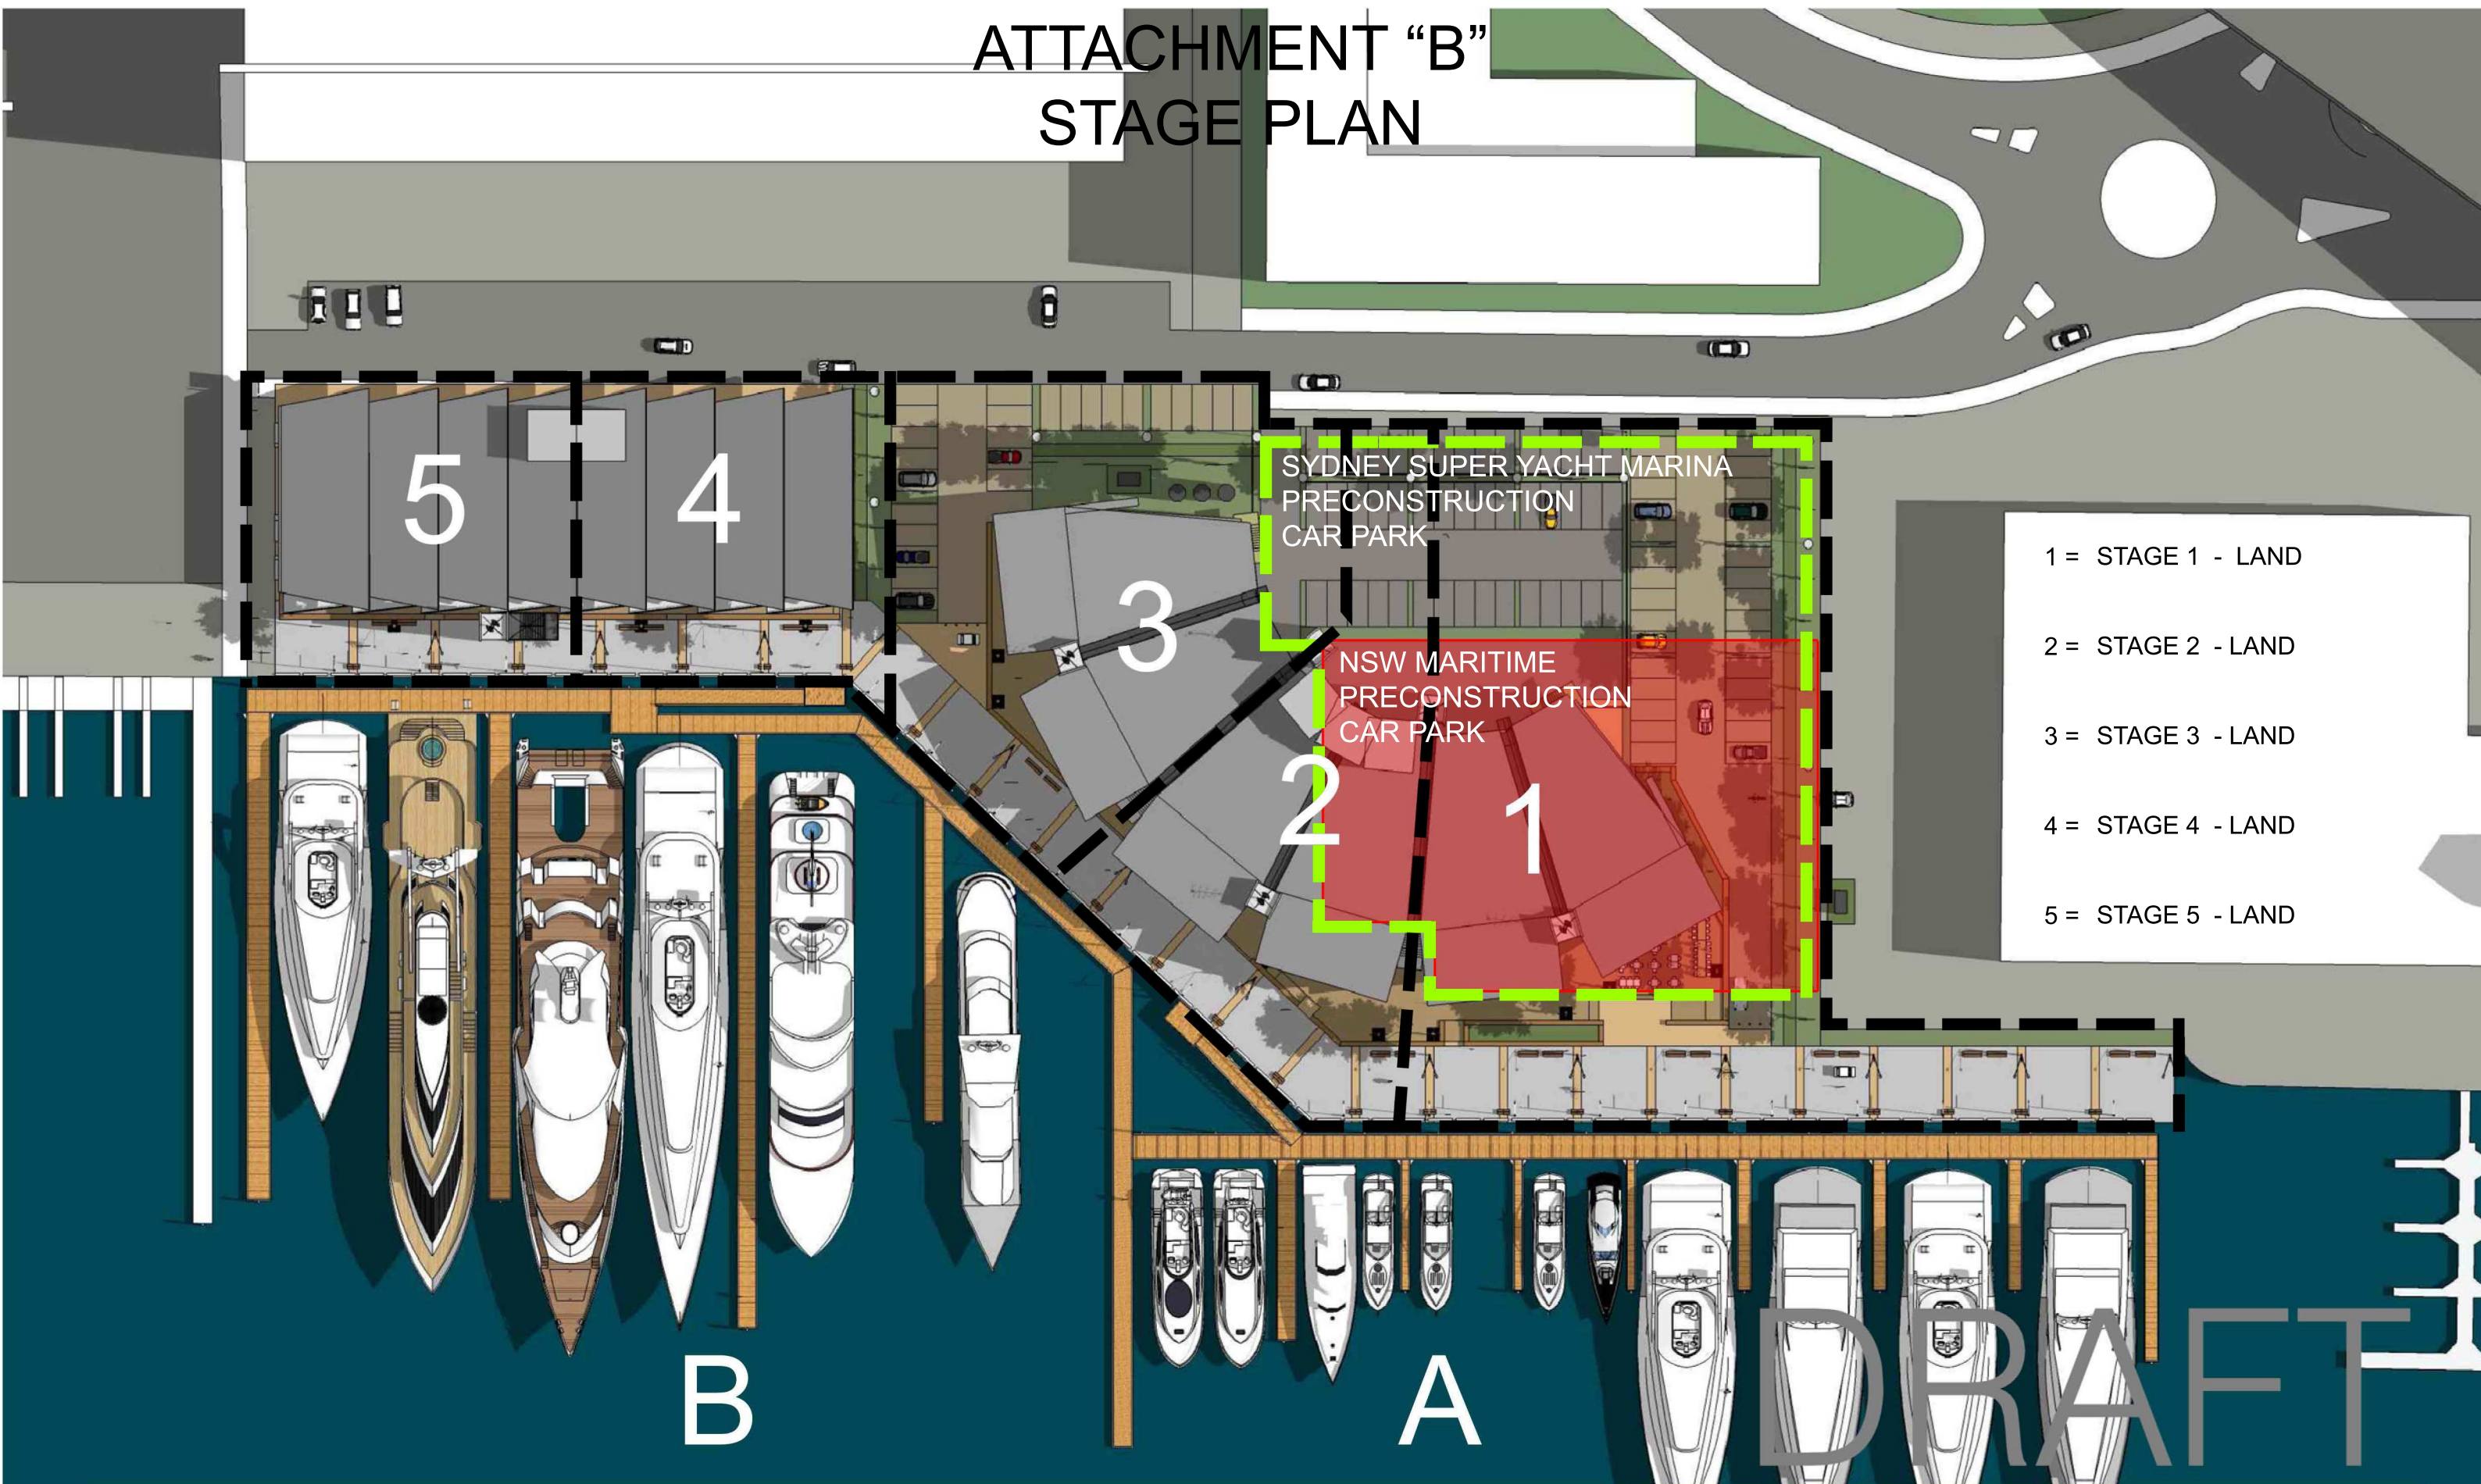

- 1 = STAGE 1 - LAND
- 2 = STAGE 2 - LAND
- 3 = STAGE 3 - LAND
- 4 = STAGE 4 - LAND
- 5 = STAGE 5 - LAND