


2 West Elevation - East Building  
1 : 125

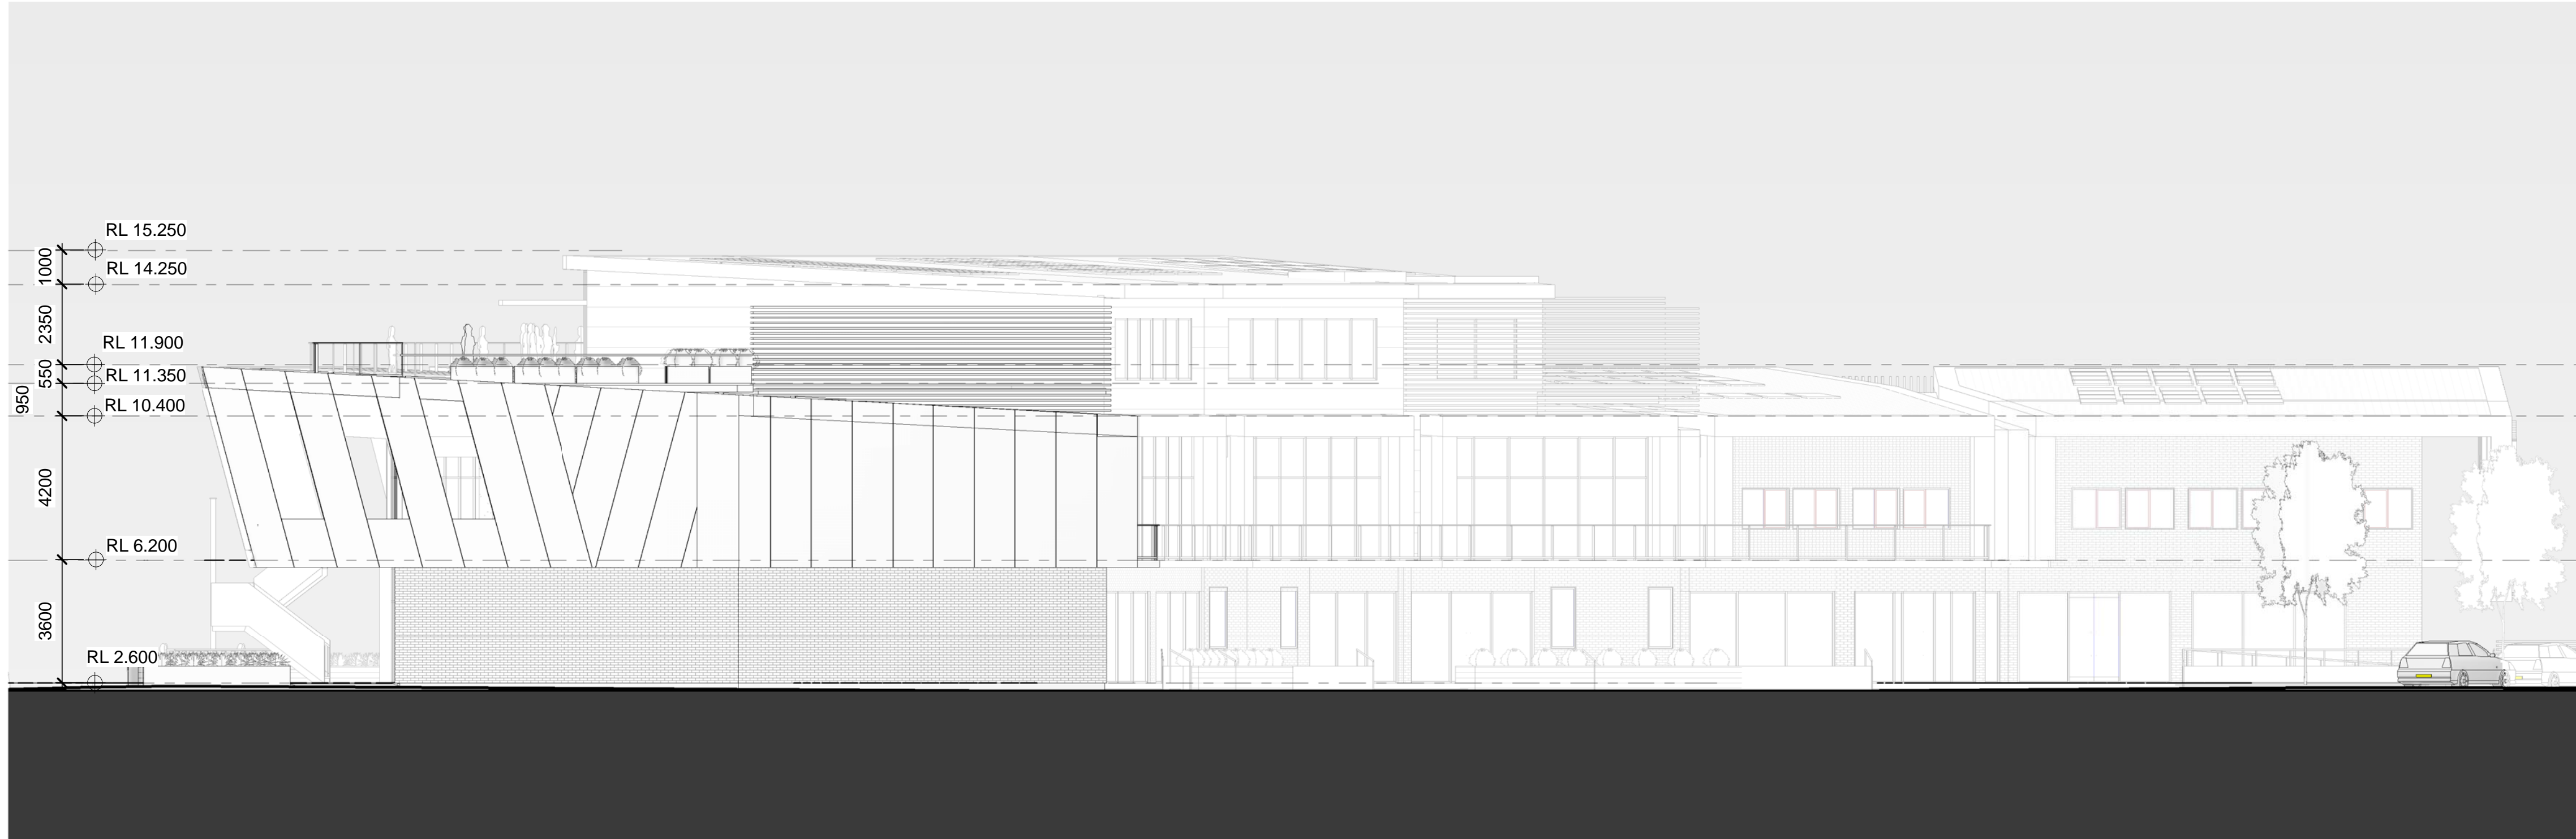

1 East Elevation - East Building  
1 : 125