


2 Roof Plan - West Building  
1 : 125

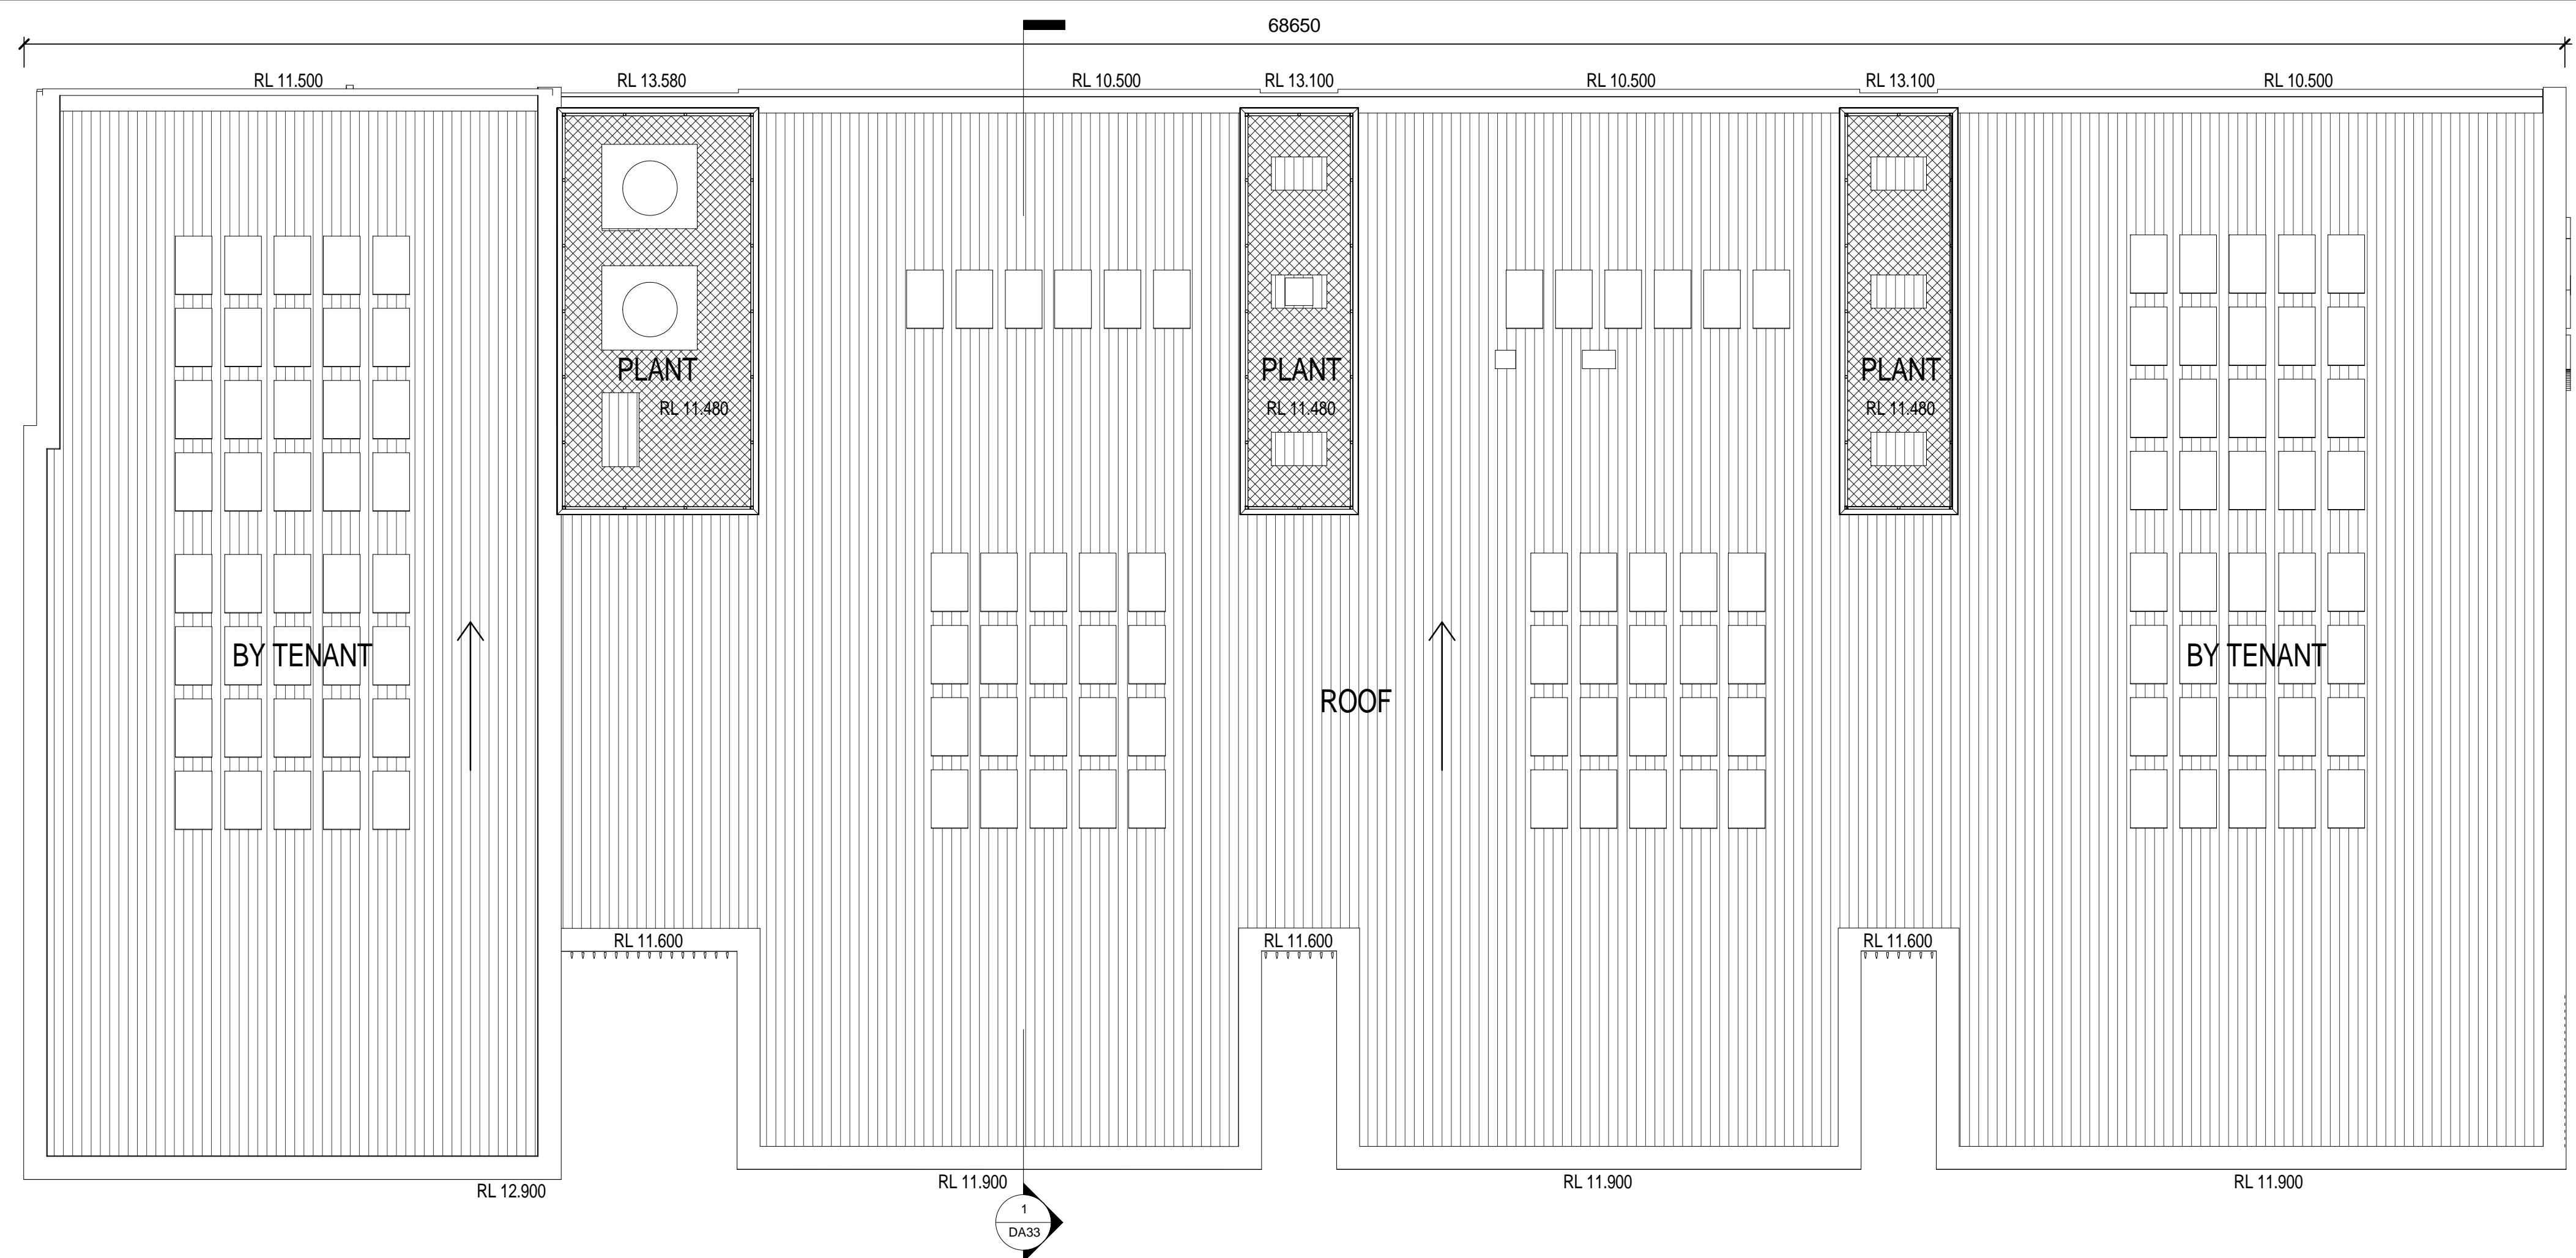

1 First Floor Plan - West Building  
1 : 125

