


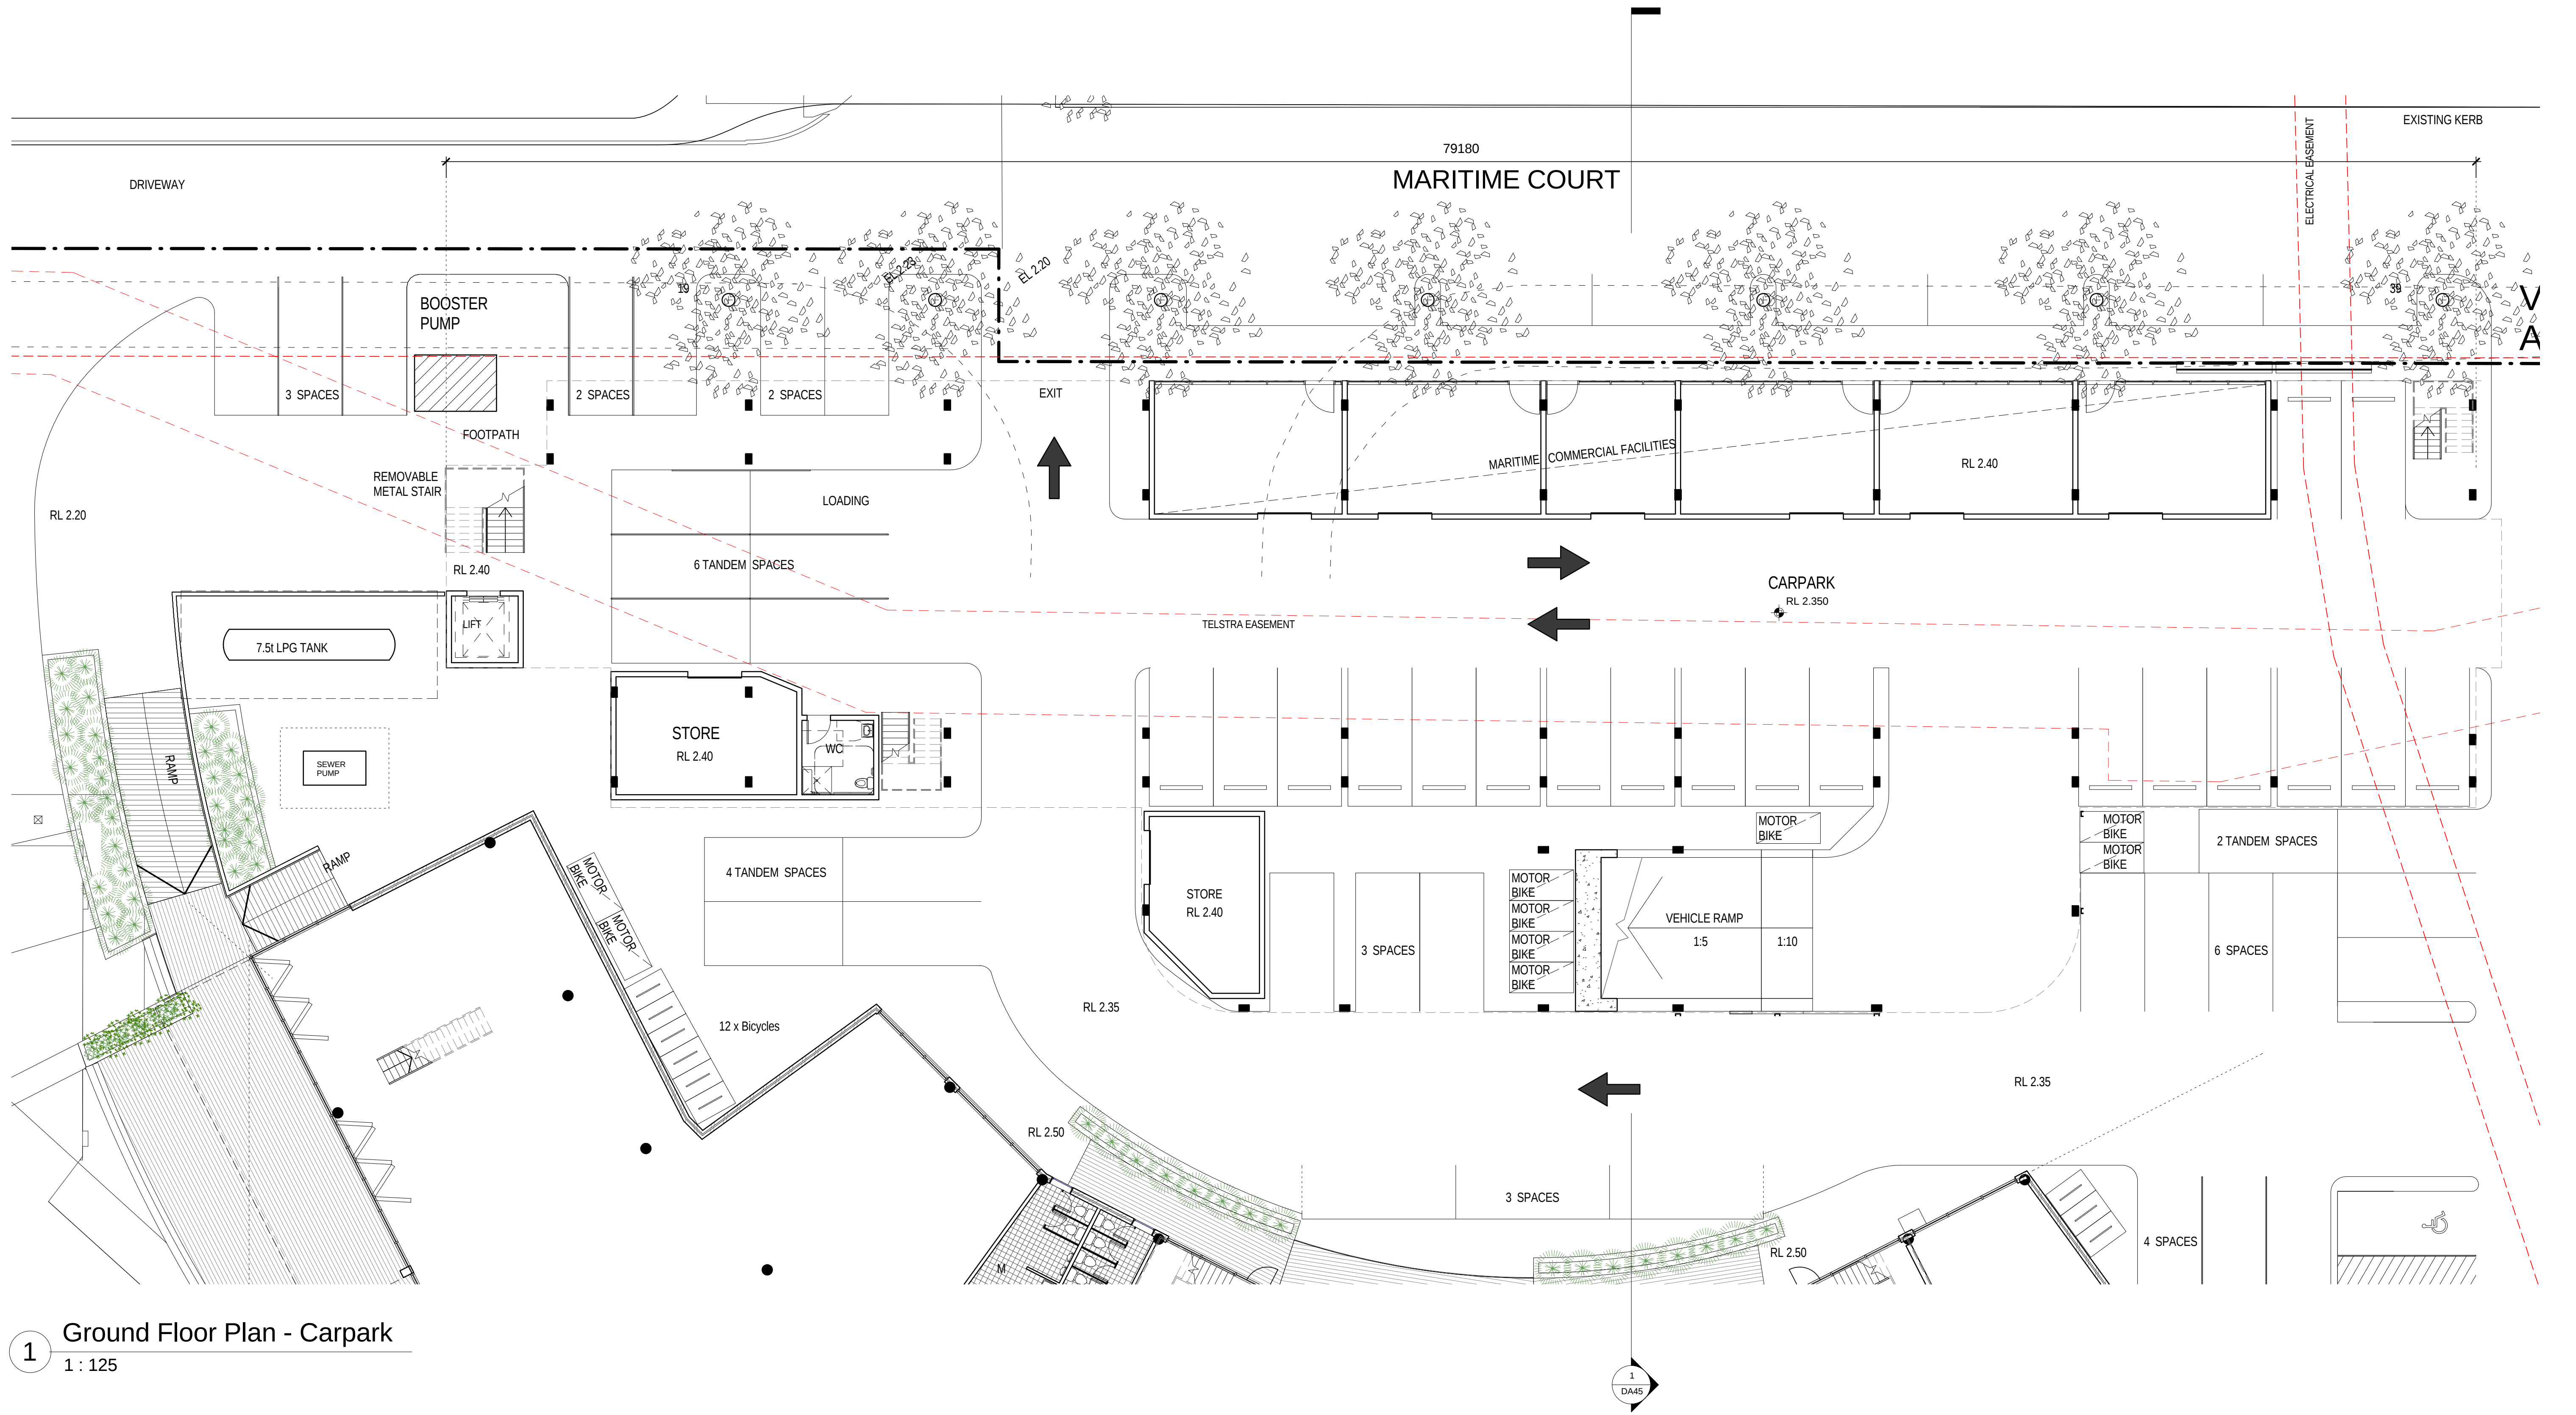

1 Ground Floor Plan - Carpark
1 : 125