


2 Second Floor Plan - Carpark
1 : 125

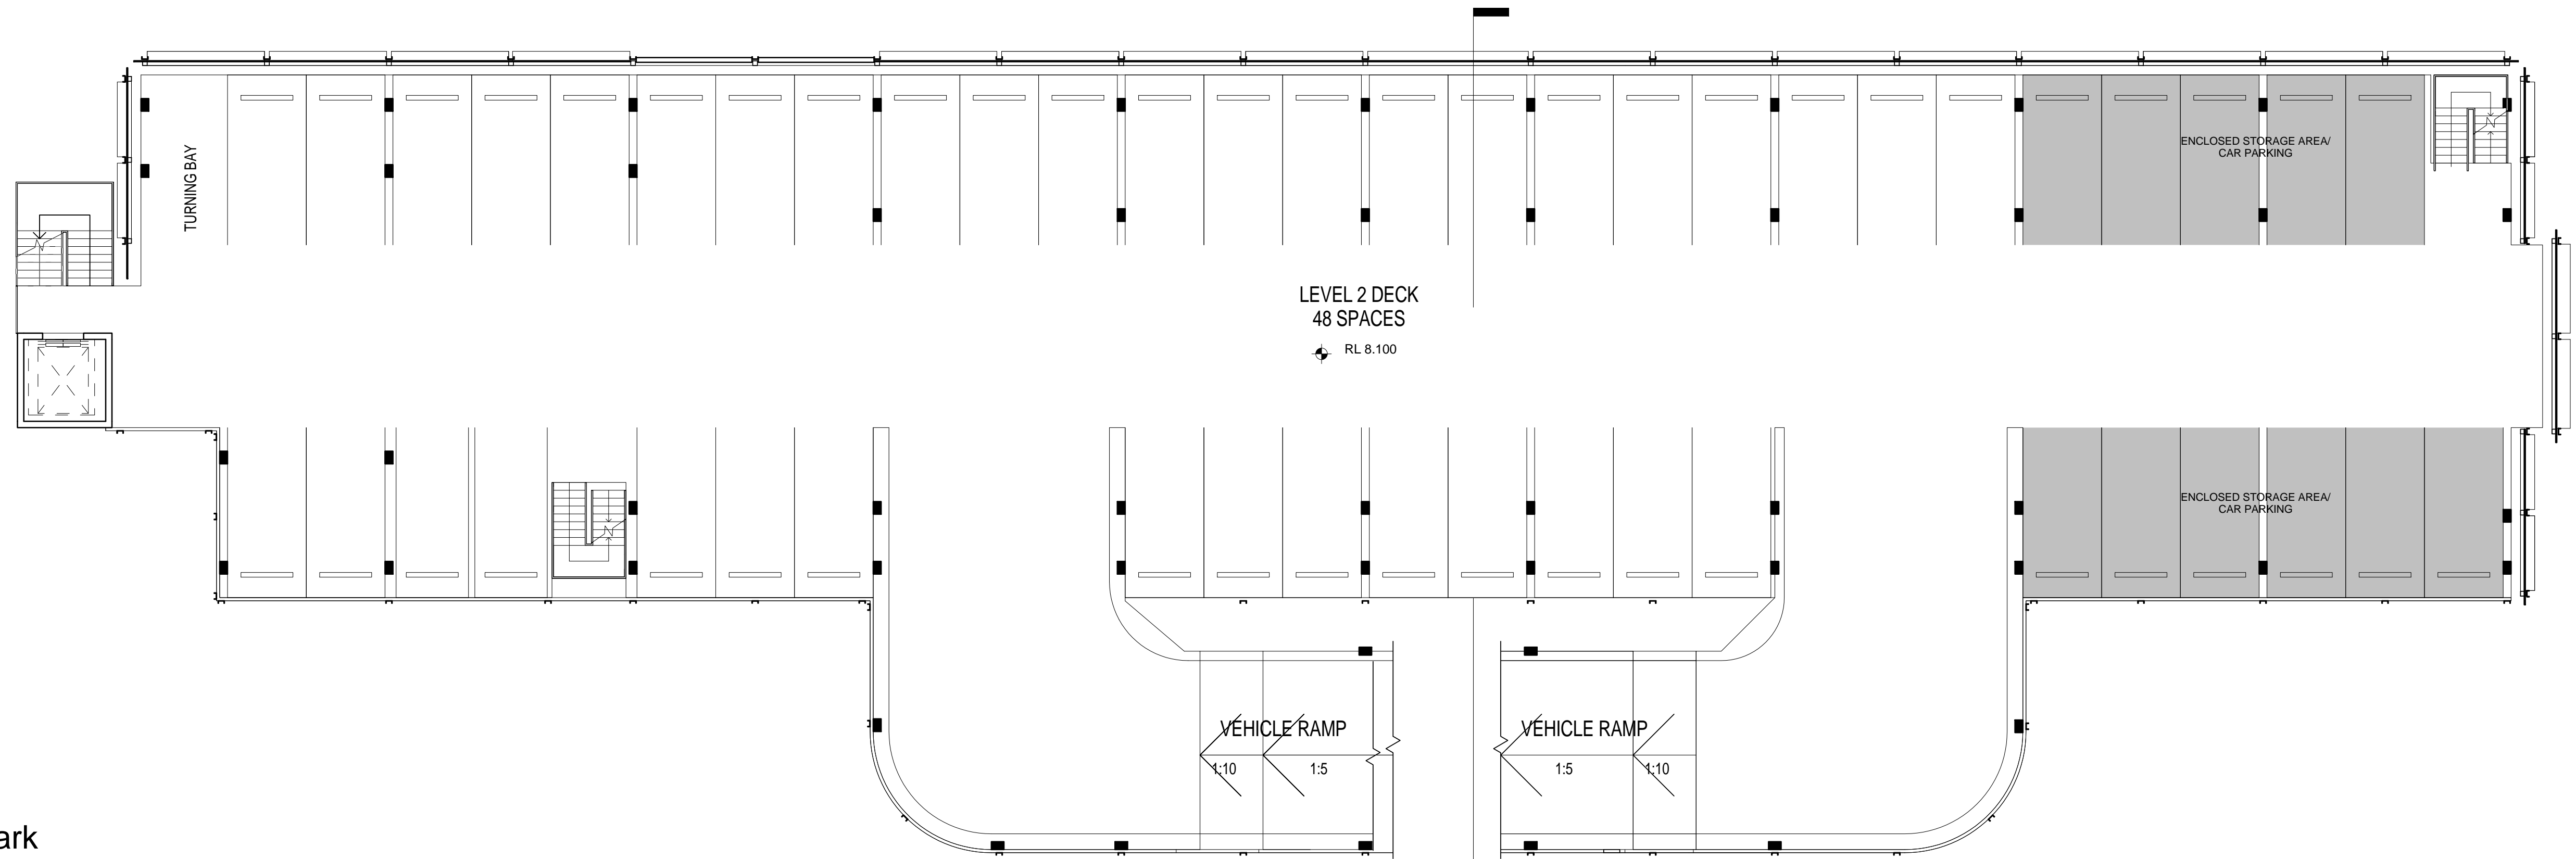

1 First Floor Plan - Carpark
1 : 125

