



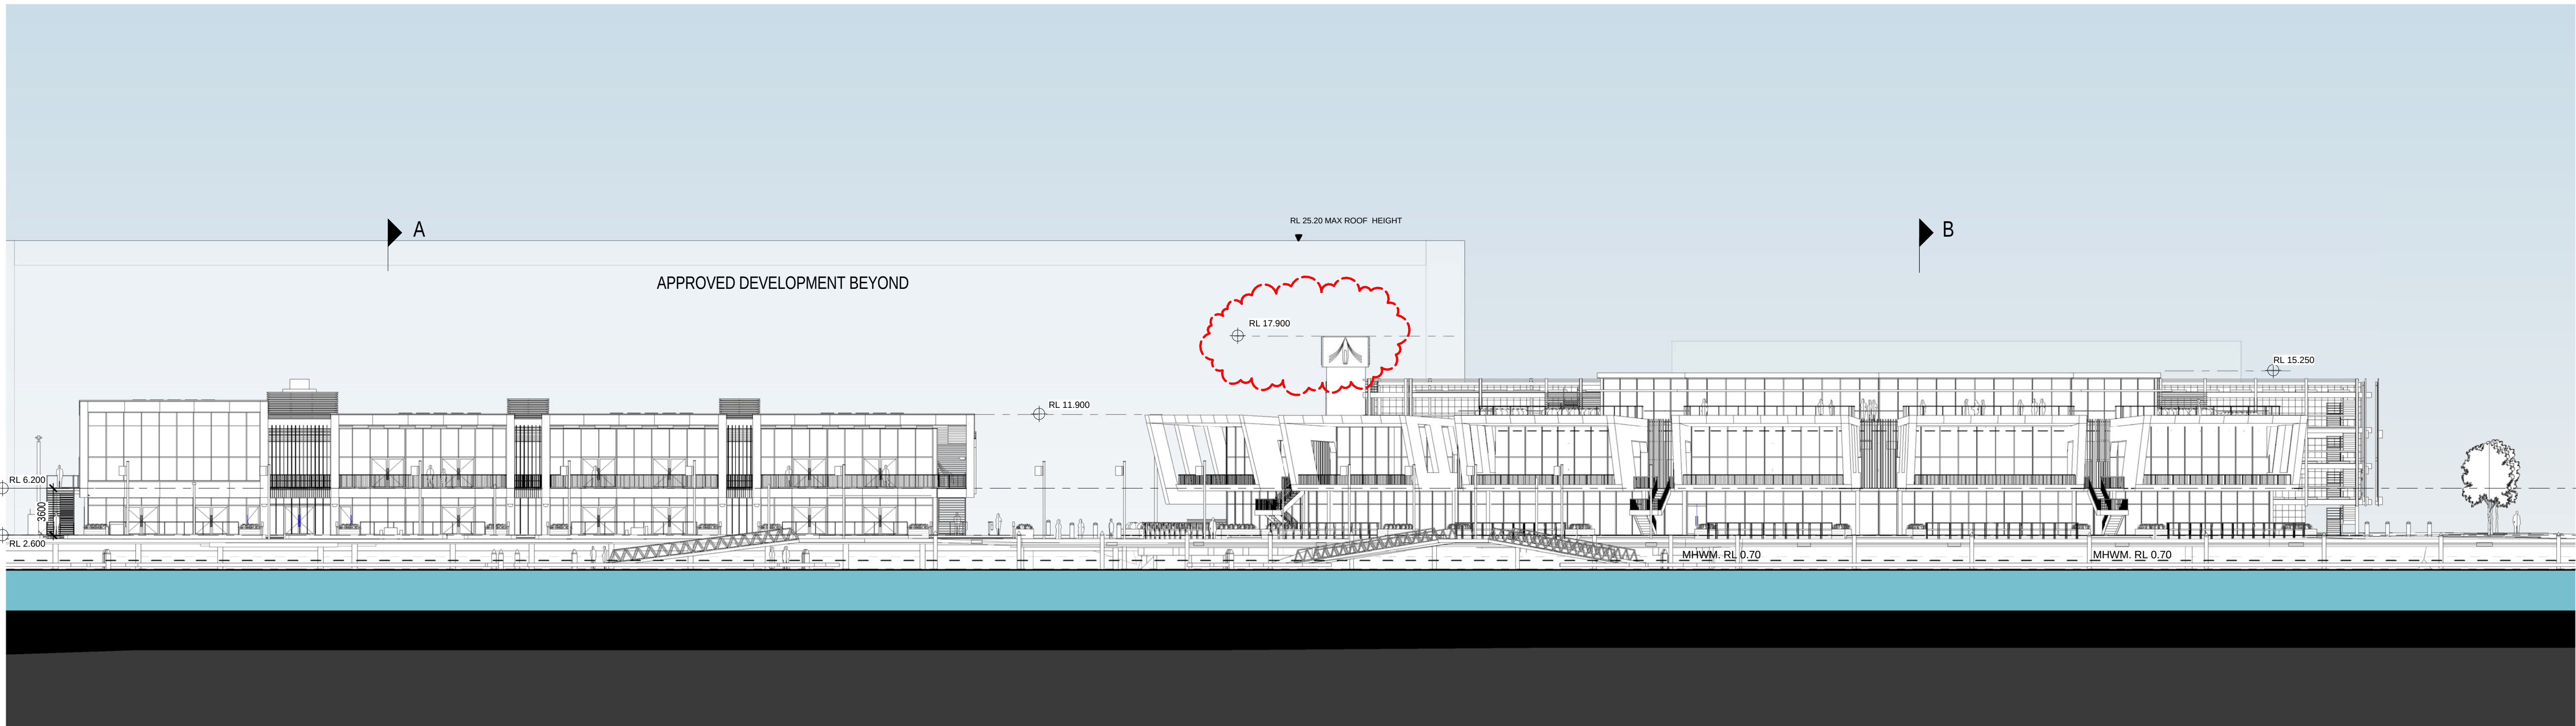

1 SOUTH ELEVATION
1 : 250

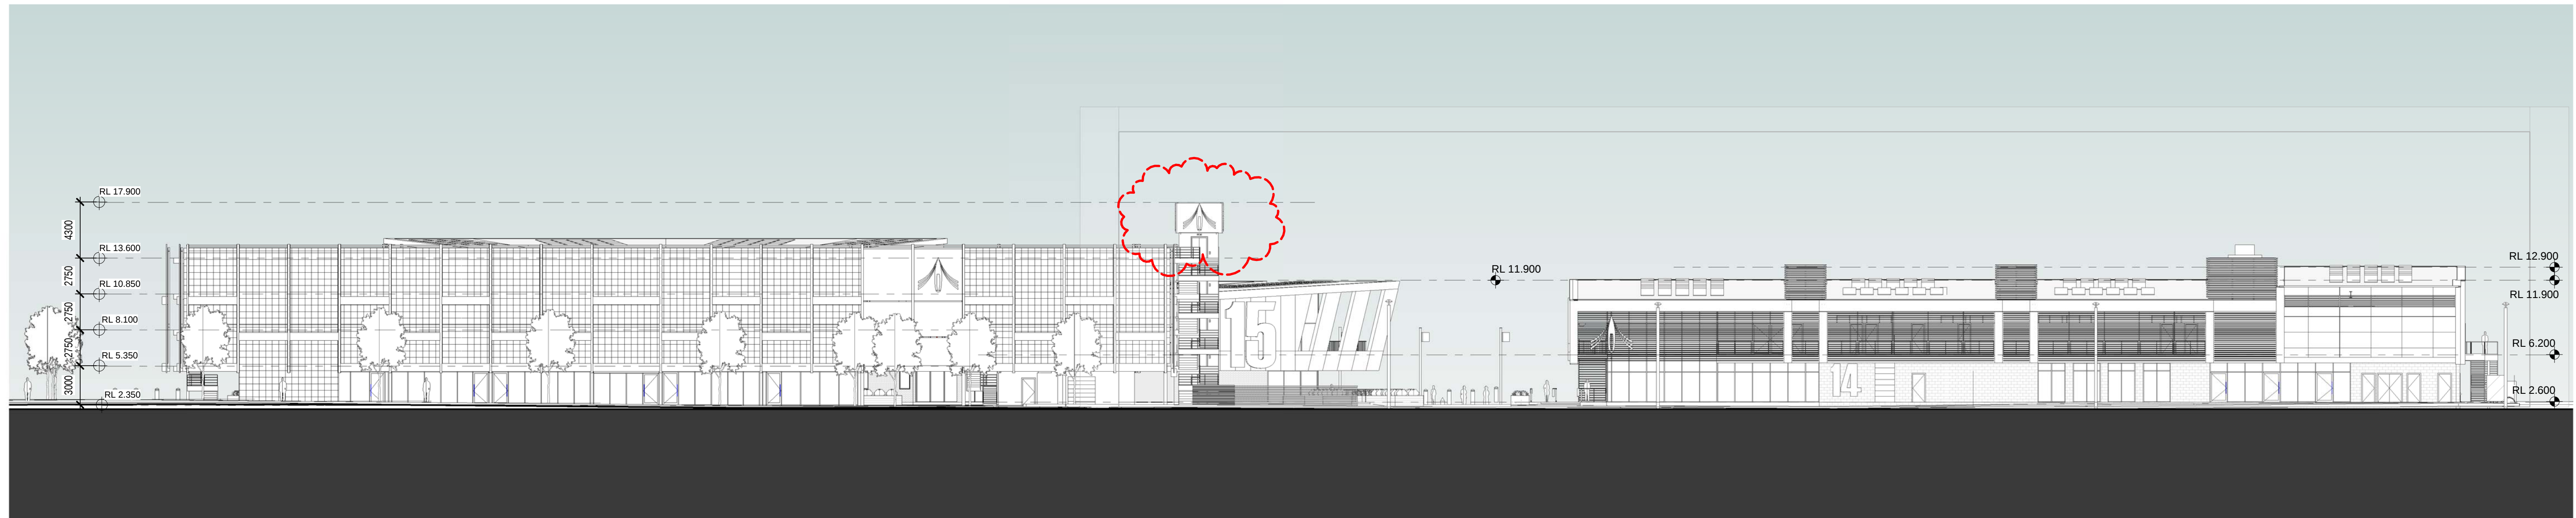

2 NORTH ELEVATION
1 : 250