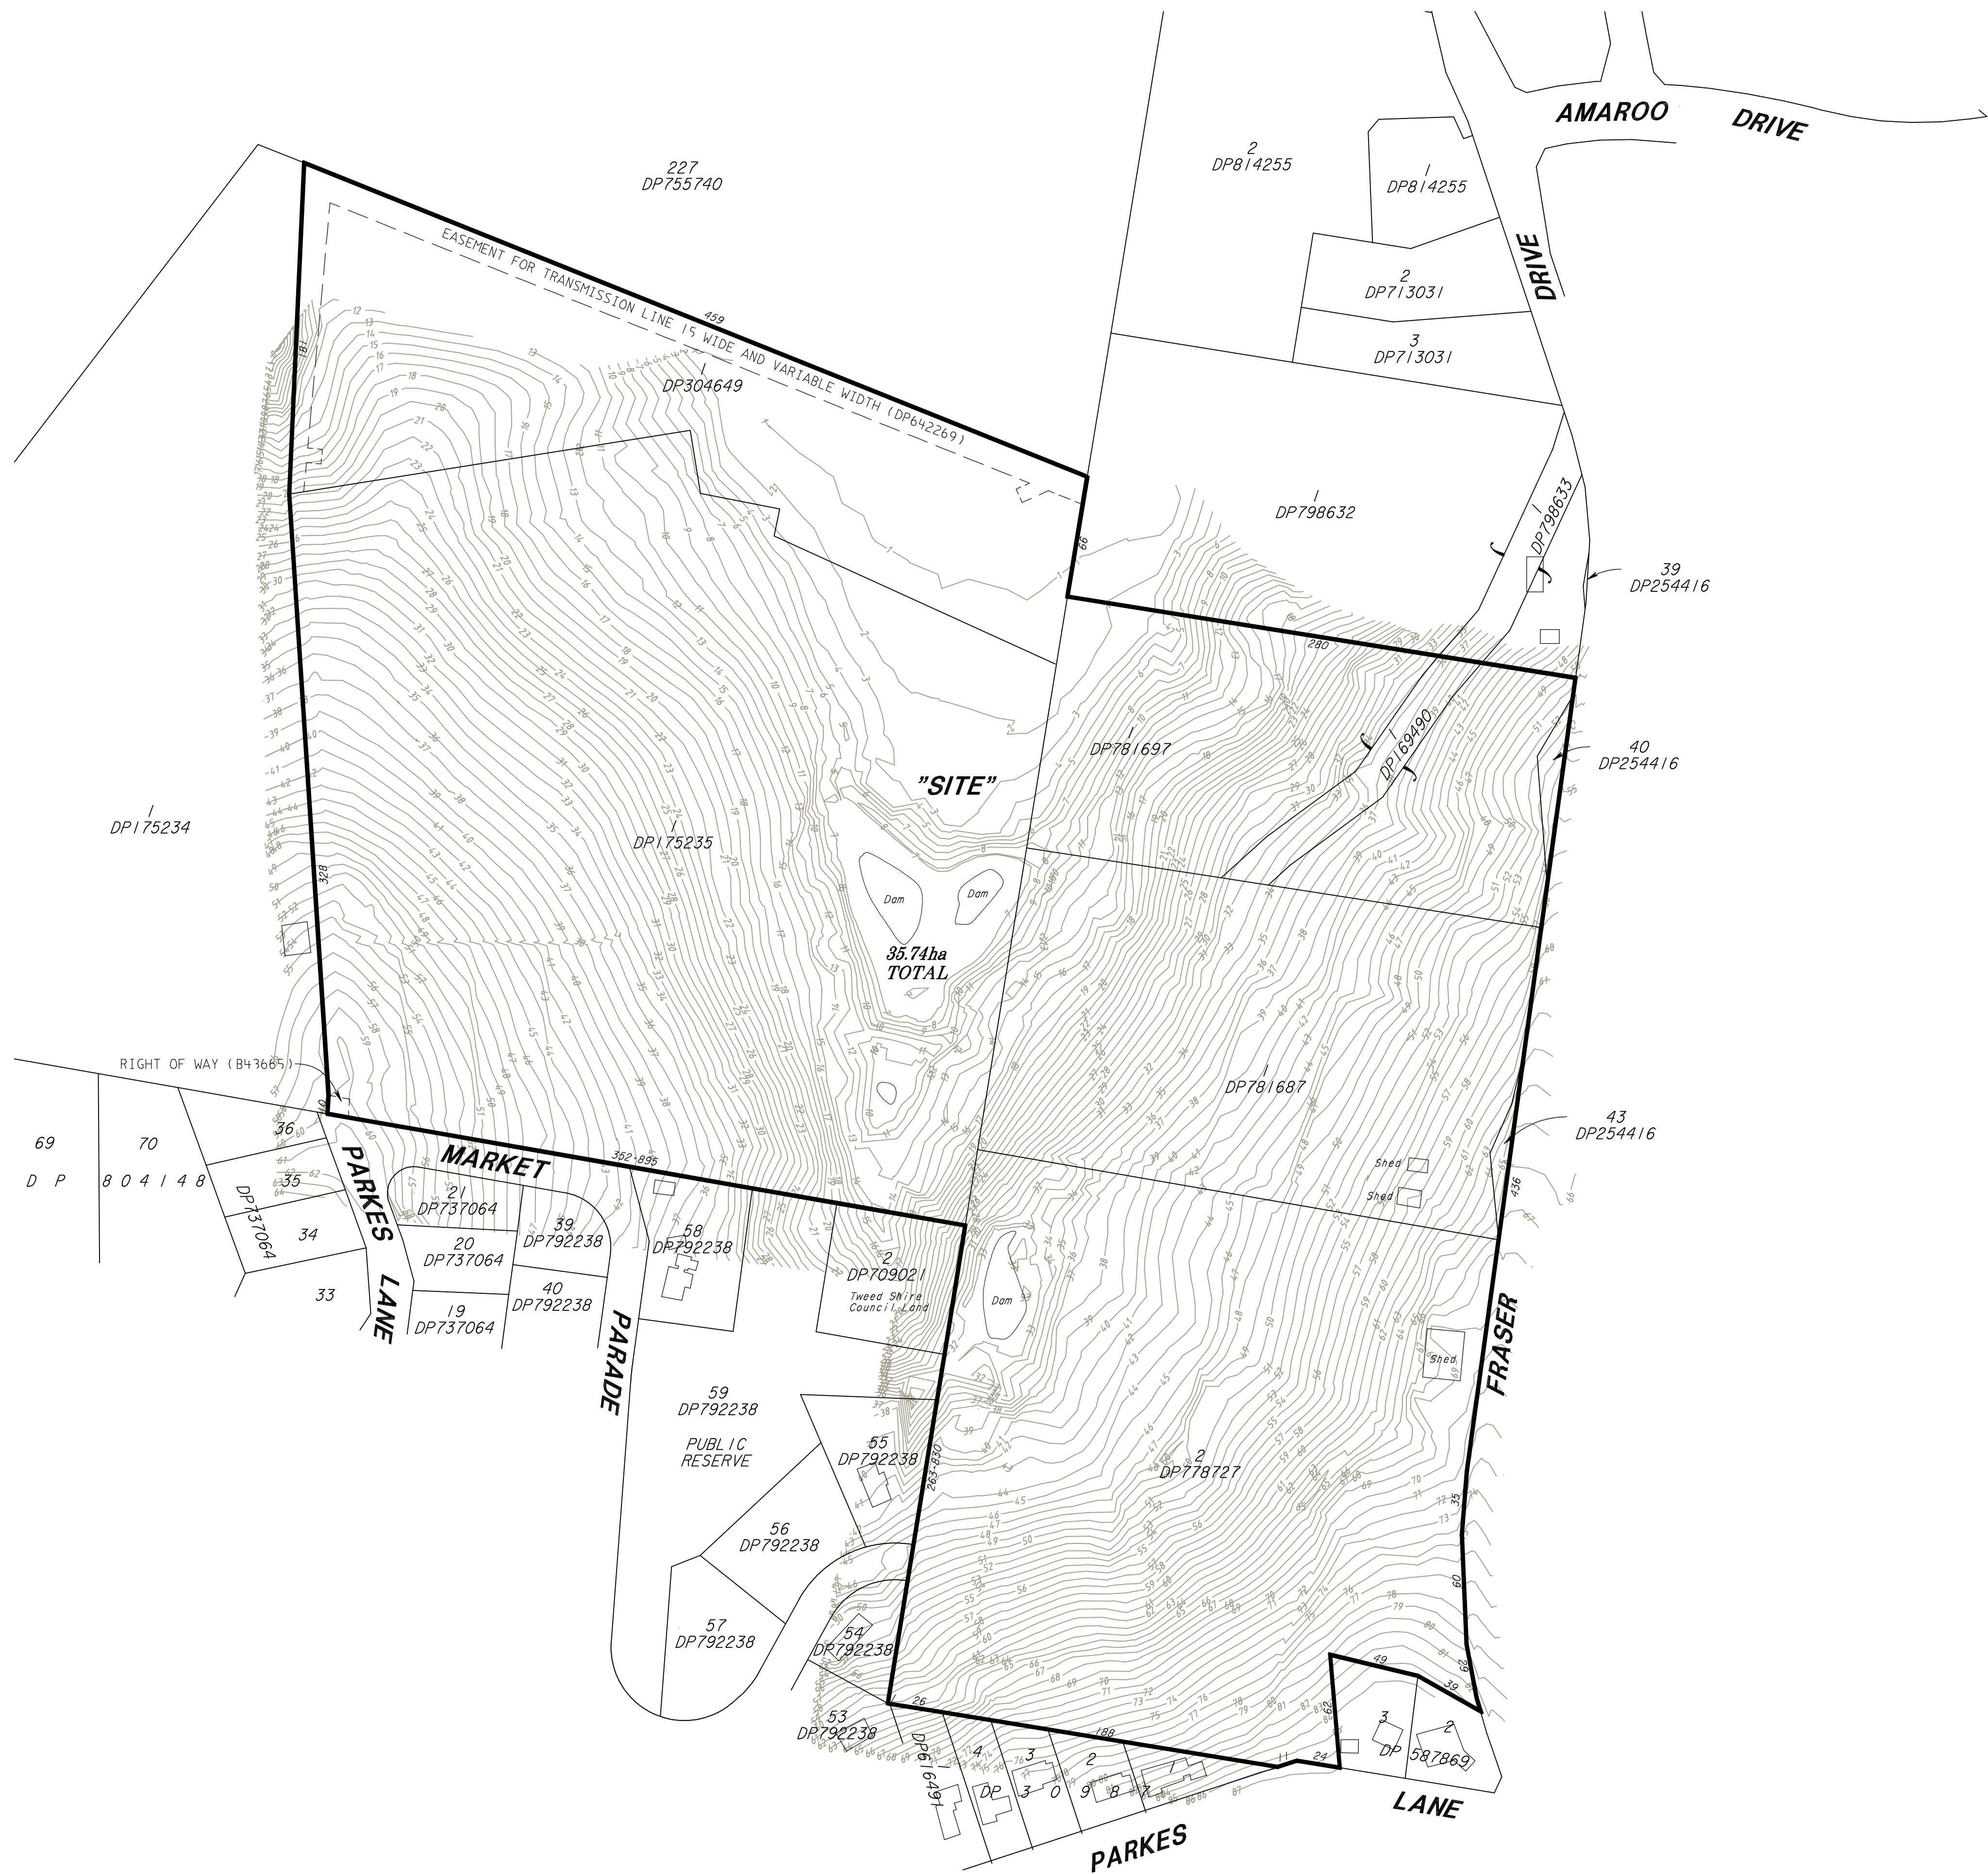


|                                                                                      |             
|--------------------------------------------------------------------------------------|-------------|------------------------|---|-----------|---|-----------|---|-------------|---|------|-----------|----------|------|------------------|-------|----|------|------------------------------|-----|---|---|-----------|--------|-----------|---------|---|---|---|--|--|
| <div>Rev.A 12-11-10 Site Border amended<br/>Revision<br/>Associate Consultant:</div> |             | <div>BOR<br/>Chk</div> | <div>IMPORTANT NOTES :<br/><br/>THE EXISTING TOPOGRAPHY SHOWN HEREON IS PER INFORMATION RECEIVED FROM BRADLEES CONSULTING ENGINEERS.</div> |           | <div>EXISTING SITE SURVEY PLAN<br/><br/>LOT 1 IN DP304649, LOT 1 IN DP175235,<br/>LOT 2 IN DP778727, LOT 1 IN DP781687,<br/>LOT 1 IN DP781697, LOT 1 IN DP169490,<br/>LOTS 40 &amp; 43 IN DP254416<br/>FOR METRICON QLD PTY LTD<br/><br/>Parish of TERRANORA County of ROUS<br/>J:\00\mbah\jobs\TWEED\15263\projects\180538-Rev G-local\cals A1</div>                               |           | <div>B &amp; P SURVEYS<br/>CONSULTING SURVEYORS<br/>ACN 610172366<br/>142 MURWILLUMBAH STREET<br/>MURWILLUMBAH<br/>NSW 2484 Australia<br/>Telephone: (02) 66721924<br/>Facsimile: (02) 66722618<br/>Email: mbah@bpsurveys.com.au<br/>Offices Also At :<br/>Surfers Paradise<br/>Ph: (07) 55363611<br/>Tweed Heads<br/>Ph: (07) 55363611</div> |             | <div><br/>A QUALITY ASSURED COMPANY</div> |      |           
| BRADLEES CONSULTING ENGINEERS                                                        |             |                        |   |           | <table><tr><td>SCALE</td><td>Level DATUM</td><td>F.Bk</td><td>L.Bk</td><td>Drawn BDR</td><td>REF. No.</td><td>DATE</td><td>DRAWING No./Size</td><td>Sheet</td><td>Of</td><td>Rev.</td></tr><tr><td>1:2000 AT A1<br/>1:4000 AT A3</td><td>AHD</td><td>-</td><td>-</td><td>Chk'd BDR</td><td>T15263</td><td>31-5-2010</td><td>18275 B</td><td>-</td><td>-</td><td>A</td></tr>
