




LEGEND

- LOT 712  
SITE AREA: 4499m<sup>2</sup>  
SITE YIELD: 10 dwellings
- ▶ PEDESTRIAN ACCESS
  - ➔ CAR PARK ACCESS
  - ▭ CAR PARK
  - - - CAR PARK (UNDER)

CLIENT:  
NEWLAND DEVELOPERS

DRAWING:  
MEDIUM DENSITY - LOT 712  
PROJECT NUMBER:  
130300  
SCALE:  
1:500@A3  
DATE:  
FEBRUARY 2015

DRAWING NUMBER:  
SK.0009  
ISSUE:  
A

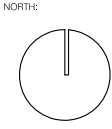

LOCAL OFFICE  
ARCHITECTURE

PO Box 536  
COOLANGATTA QLD 4225  
m. 0400 904 107  
e. cameron@local-office.com.au



0 2 5 15m