
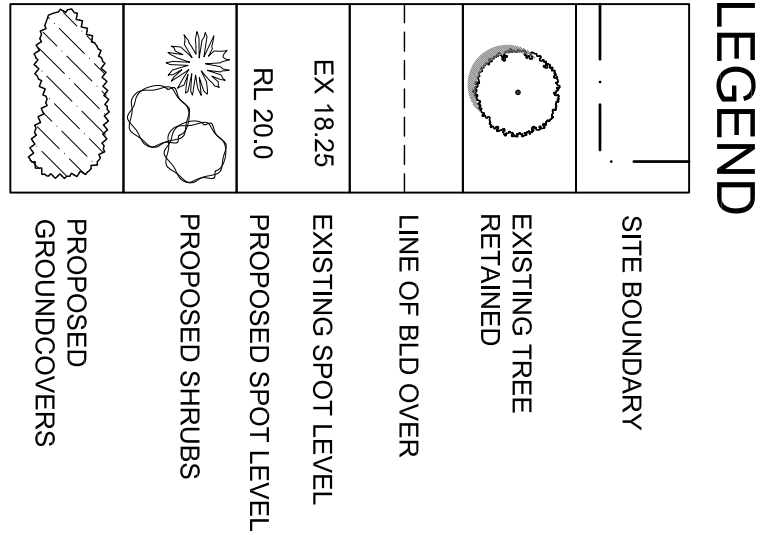
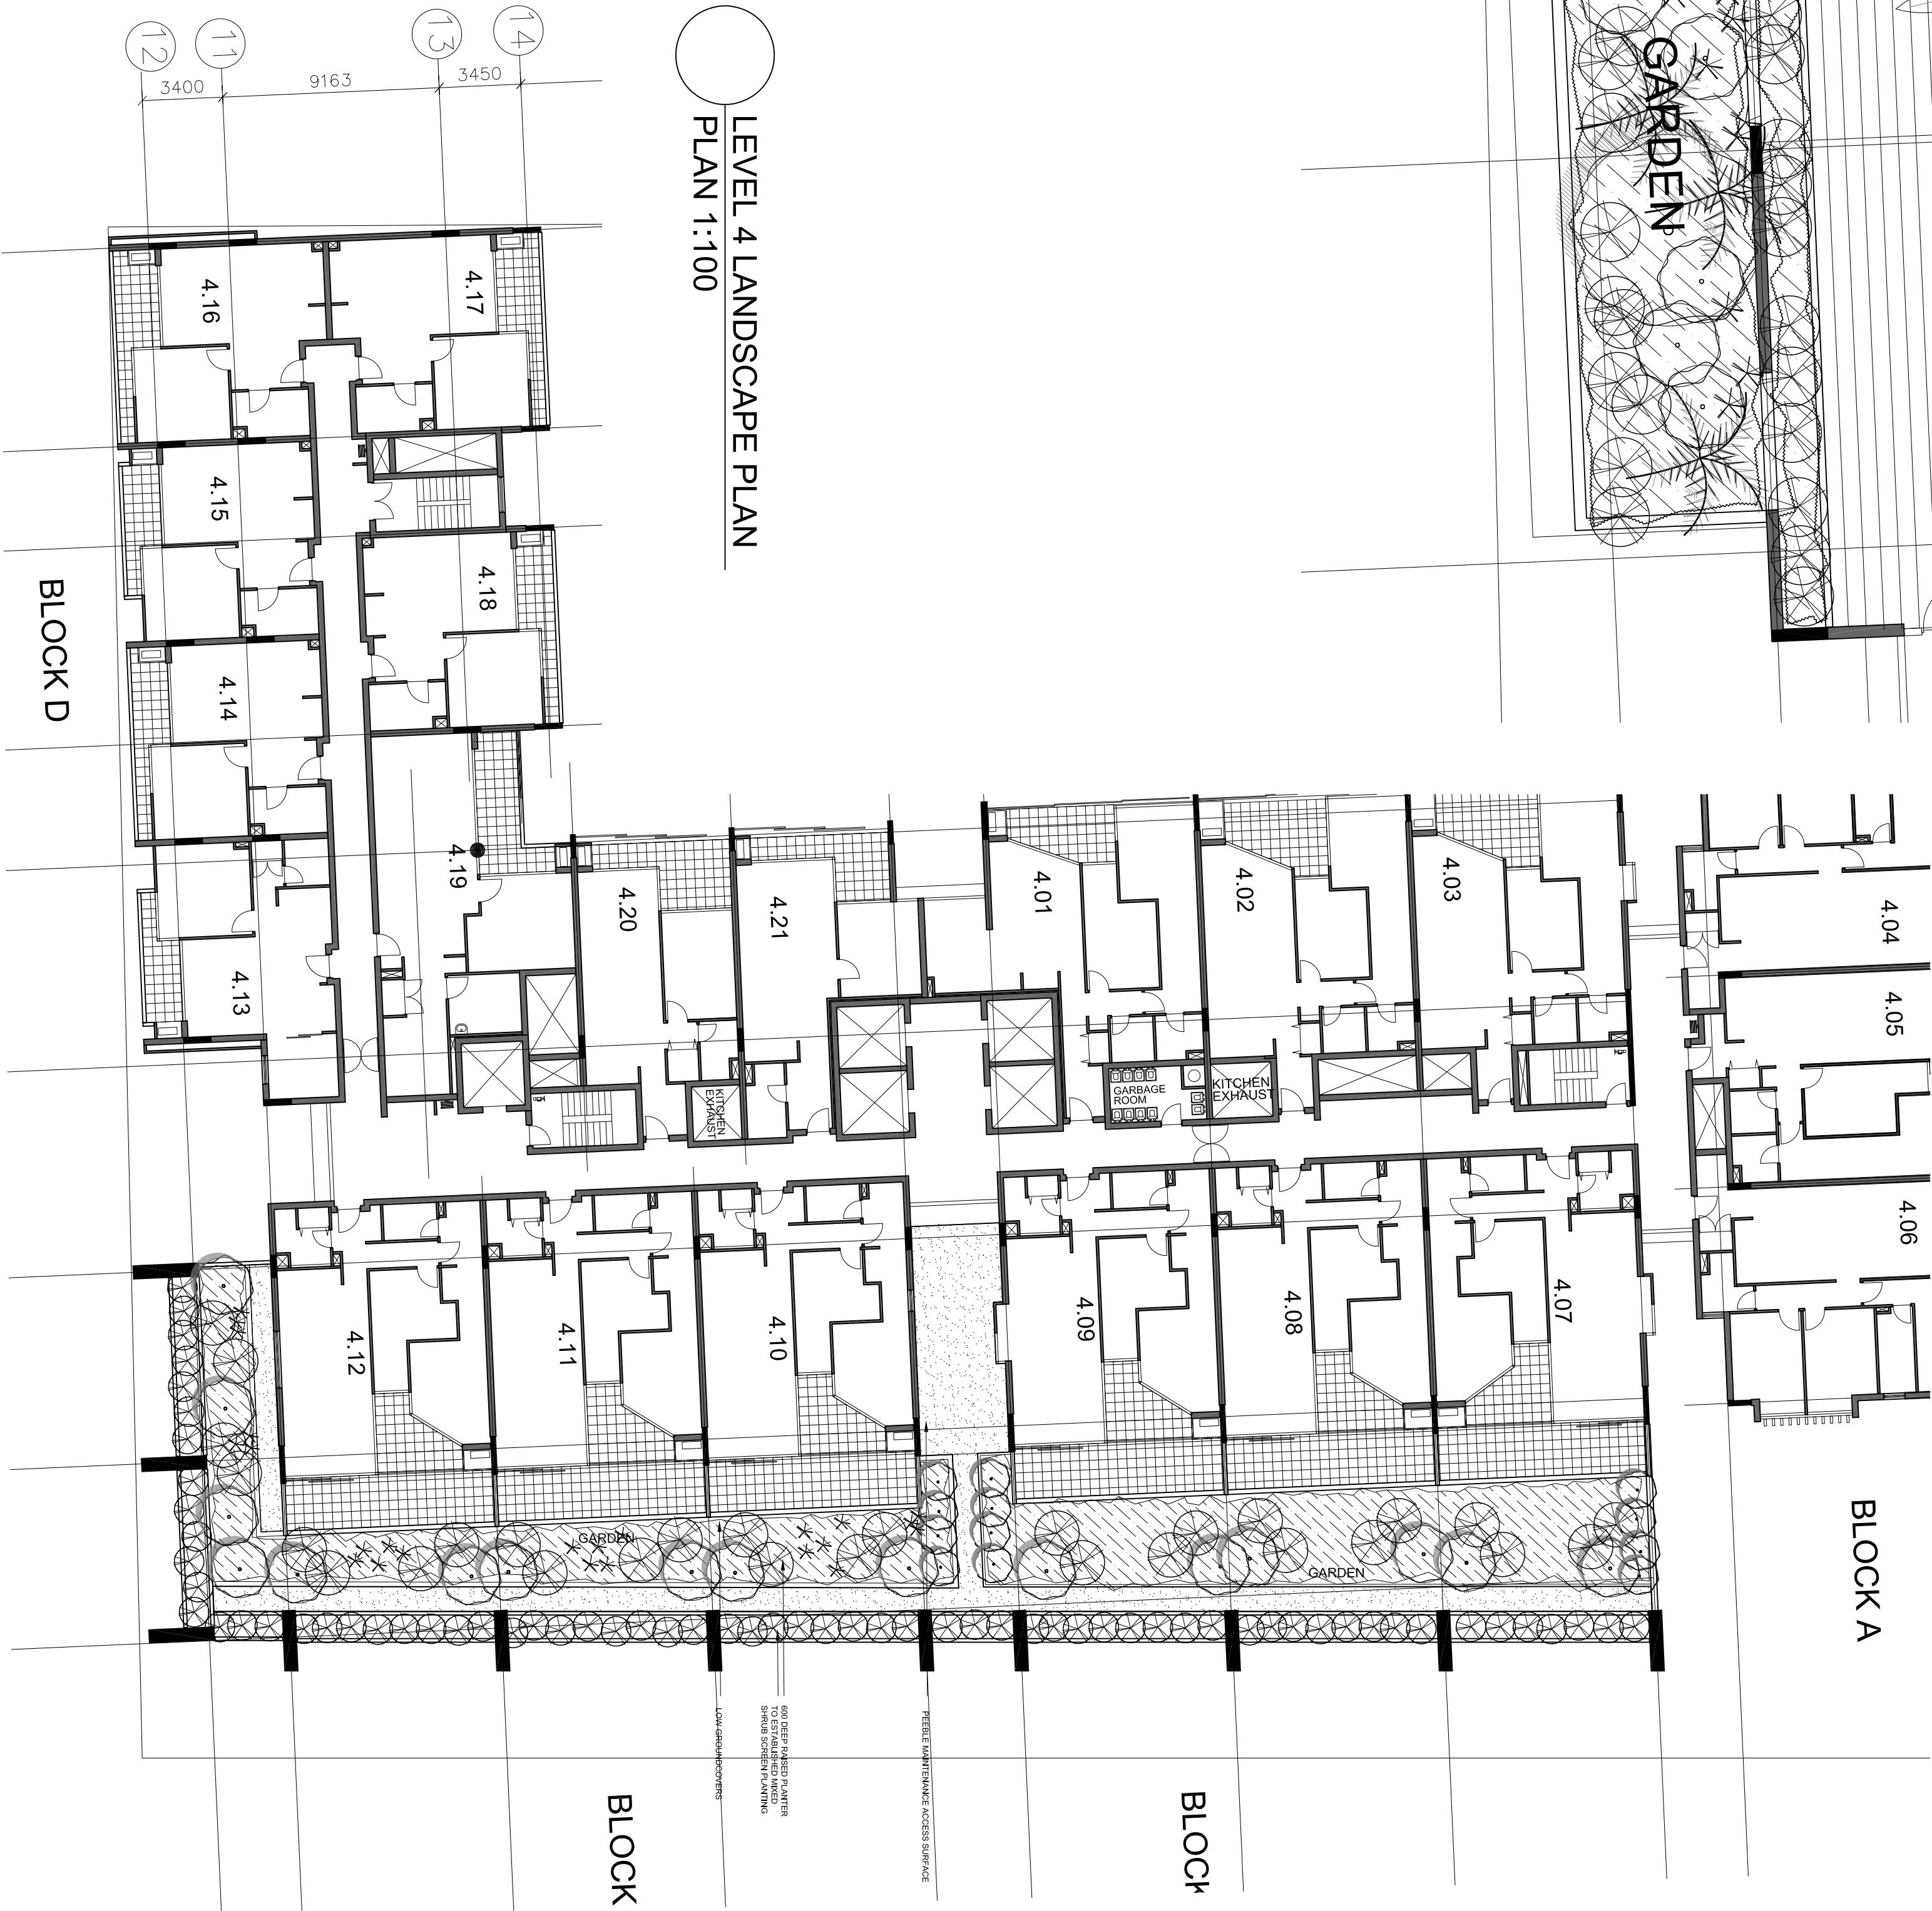


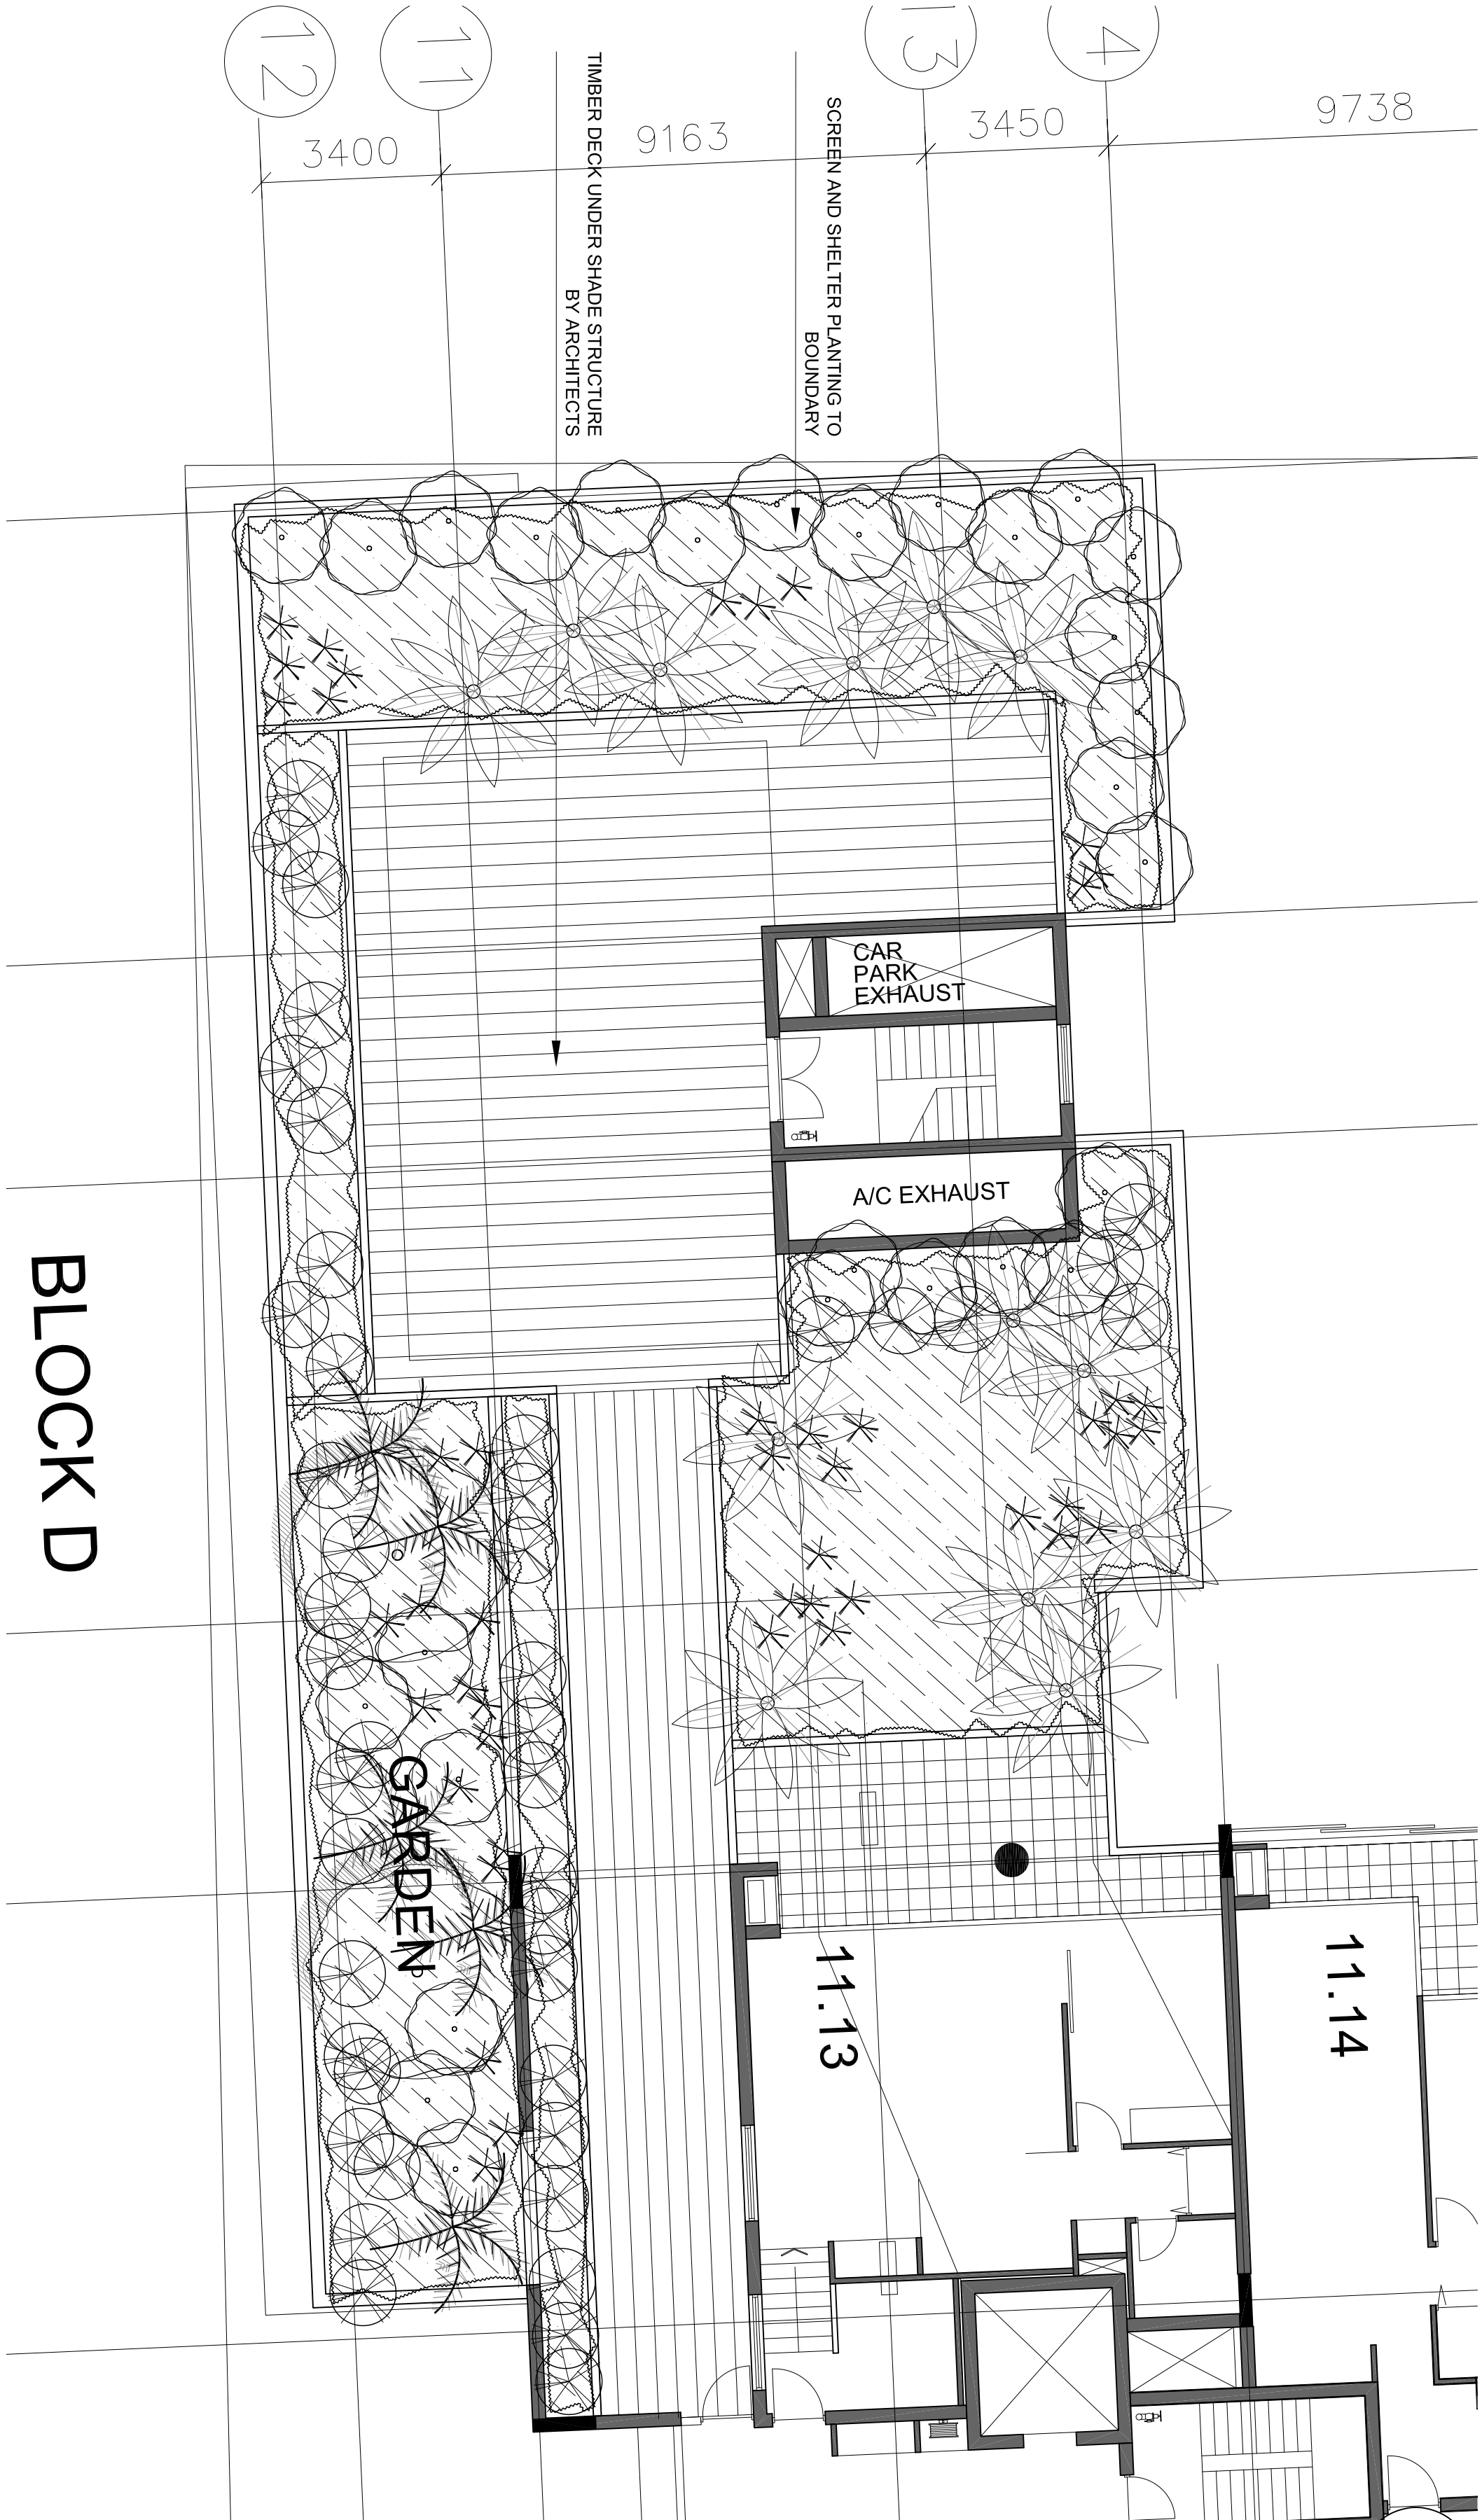

INDICATIVE PLANT SCHEDULE			
ID	BOTANICAL NAME	COMMON NAME	NATIVE
TREES			
E1	<i>Elaeagnus sumatral</i>	Quandong	Y
E2	<i>Elaphoglossum reticulatus</i>	Quandong Ash	Y
F1	<i>Ficus virens</i>	Quandong Ash	Y
J1	<i>Jacaranda mimosolia</i>	Jacaranda	Y
L1	<i>Legisteroemia indica</i>	Creepe Myrtle	Y
L2	<i>Leuodora australis</i>	Cabbage tree palm	Y
L3	<i>Leptospermum confertus</i>	Bush Box	Y
M1	<i>Melaleuca cajuputi</i>	Casuarina	Y
M2	<i>Melaleuca decora</i>	White leather flower myrtle	Y
P1	<i>Platanus chinensis</i>	Ornamental Cherry	Y
P2	<i>Platanus rubra</i>	Pink flamboyant	Y

[illegible]

As-au	Aspenium australiscum	Birfs nest fern	0.2m	25L	Y
Ca-gl	<i>Carpodites glaucosens</i>	Pig tae		150mm	Y
Cl-ar	<i>Clematis aristata</i>	Travelers joy		150mm	Y
Dh-b	<i>Dianella brexia</i>	Flax Lily - var		150mm	Y
Dh-c	<i>Dianella 'Blue Bird'</i>	Flax Lily - var		150mm	Y
Dh-d	<i>Dianella Little River</i>	Flax Lily - var		150mm	Y
Dh-r	<i>Dianella 'Tasrel'</i>	Flax Lily - var		150mm	Y
Dh-r	<i>Dichrochla repens</i>	Native kidney weed		150mm	Y
Dh-r	<i>Hardenbergia violacea</i>	Purple wandwreath		150mm	Y
Hs-c	<i>Hyperbentia scandens</i>	Guinea flower		150mm	Y
In-cy	<i>Imperata cylindrica</i>	Imperata	0.3m	150mm	Y
Lc-b	<i>Lomandra cylindrica</i>	Mat Rush		150mm	Y
Lc-b	<i>Lomandra 'Tahiti'</i>	Mat Rush - var		150mm	Y
Lc-b	<i>Lomandra 'Tahiti'</i>	Mat Rush - var		150mm	Y
Pe-pa	<i>Pandora pandorina</i>	Wong wong vine		150mm	Y
Pe-pa	<i>Pennisetum alopecuroides 'Purple leaf'</i>	Purple foxtail grass	0.5m	150mm	Y
Po-cr	<i>Poa cristata</i>	Pollia		150mm	Y
Sc-ae	<i>Scaevola aemula 'Purple Fanfare'</i>	Fan Flower		150mm	Y
Th-au	<i>Themeda australis</i>	Kangaroo grass		150mm	Y

NOTE:
* Plant quantities on planting plan take precedence over quantities identified in this schedule