



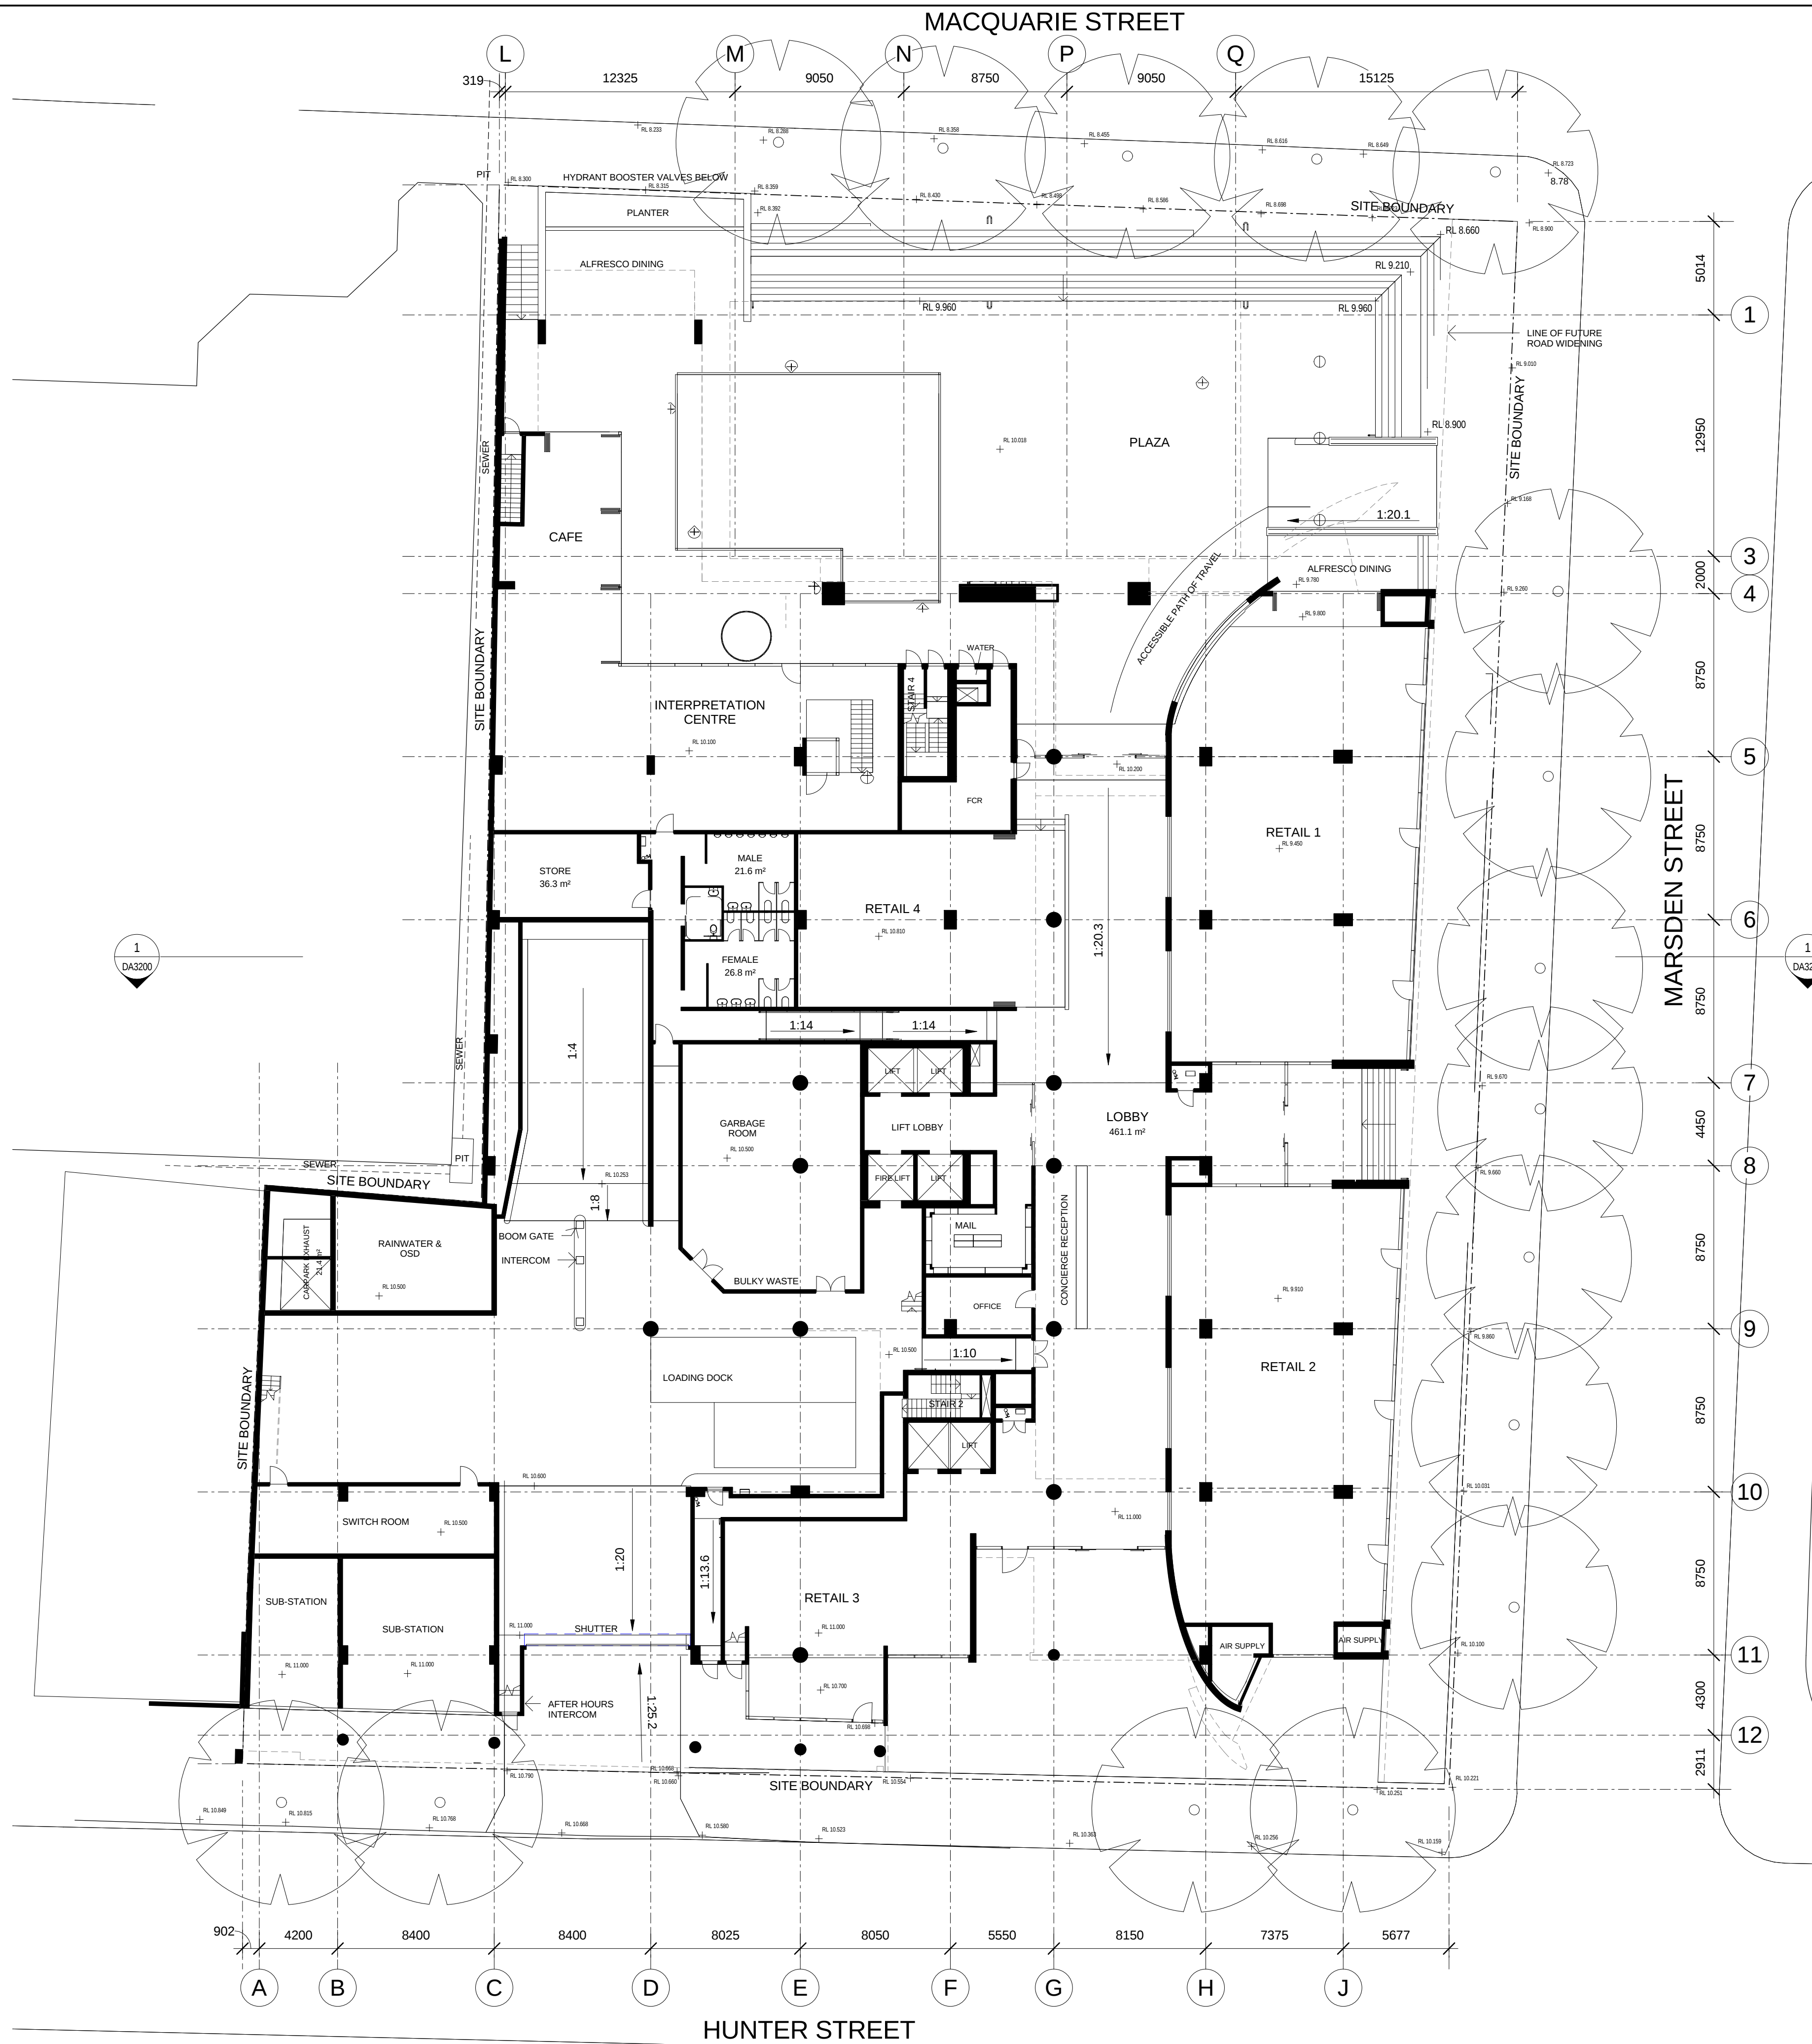

| Revisions |          |                                                       |     |      |  |
|-----------|----------|-------------------------------------------------------|-----|------|--|
| No        | Date     | Description                                           | Ver | Appr |  |
| 19        | 03/04/13 | REVISION TO 75W SUBMISSION.                           |     |      |  |
| 18        | 17/10/12 | 75W SUBMISSION.                                       |     |      |  |
| 17        | 31/08/12 | WORK IN PROGRESS 75W                                  |     |      |  |
| 16        | 10/09/12 | WORK IN PROGRESS 75W                                  |     |      |  |
| 15        | 06/07/12 | WORK IN PROGRESS                                      |     |      |  |
| 14        | 29/06/12 | WORK IN PROGRESS                                      |     |      |  |
| 13        | 15/06/12 | WORK IN PROGRESS                                      |     |      |  |
| 12        | 07/06/12 | DRAFT 75W                                             |     |      |  |
| 11        | 01/06/12 | WORK IN PROGRESS                                      |     |      |  |
| 10        | 24/05/12 | WORK IN PROGRESS                                      |     |      |  |
| 9         | 11/05/12 | Level added to Hunter St and south lift core amended. |     |      |  |
| 8         | 09/05/12 | WORK IN PROGRESS                                      |     |      |  |
| 7         | 23/03/12 | WORK IN PROGRESS                                      |     |      |  |
| 6         | 08/03/12 | WORK IN PROGRESS                                      |     |      |  |
| 5         | 02/03/12 | WORK IN PROGRESS                                      |     |      |  |
| 4         | 17/02/12 | WORK IN PROGRESS                                      |     |      |  |
| 3         | 06/02/12 | WORK IN PROGRESS                                      |     |      |  |
| 2         | 01/02/12 | WORK IN PROGRESS                                      |     |      |  |
| 1         | 20/01/12 | WORK IN PROGRESS                                      |     |      |  |

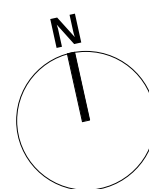

Client  
Crown International Holdings Group



Architect  
**AJ+C**  
ALLEN JACK+COTTER  
79 Myrtle Street Chippendale NSW 2008 AUSTRALIA  
p +61 2 9311 6222 n +61 2 9311 6200  
ABN 53 003 782 250

Project  
**V by Crown, Parramatta**  
45-47 Macquarie St and 134-140 Marsden St  
Parramatta  
New South Wales  
Proj No. 10052

Drawing Title  
**GROUND FLOOR**

|         |            |       |
|---------|------------|-------|
| Scale   | Drawing No | Issue |
| 1 : 200 | DA2100     | 19    |