



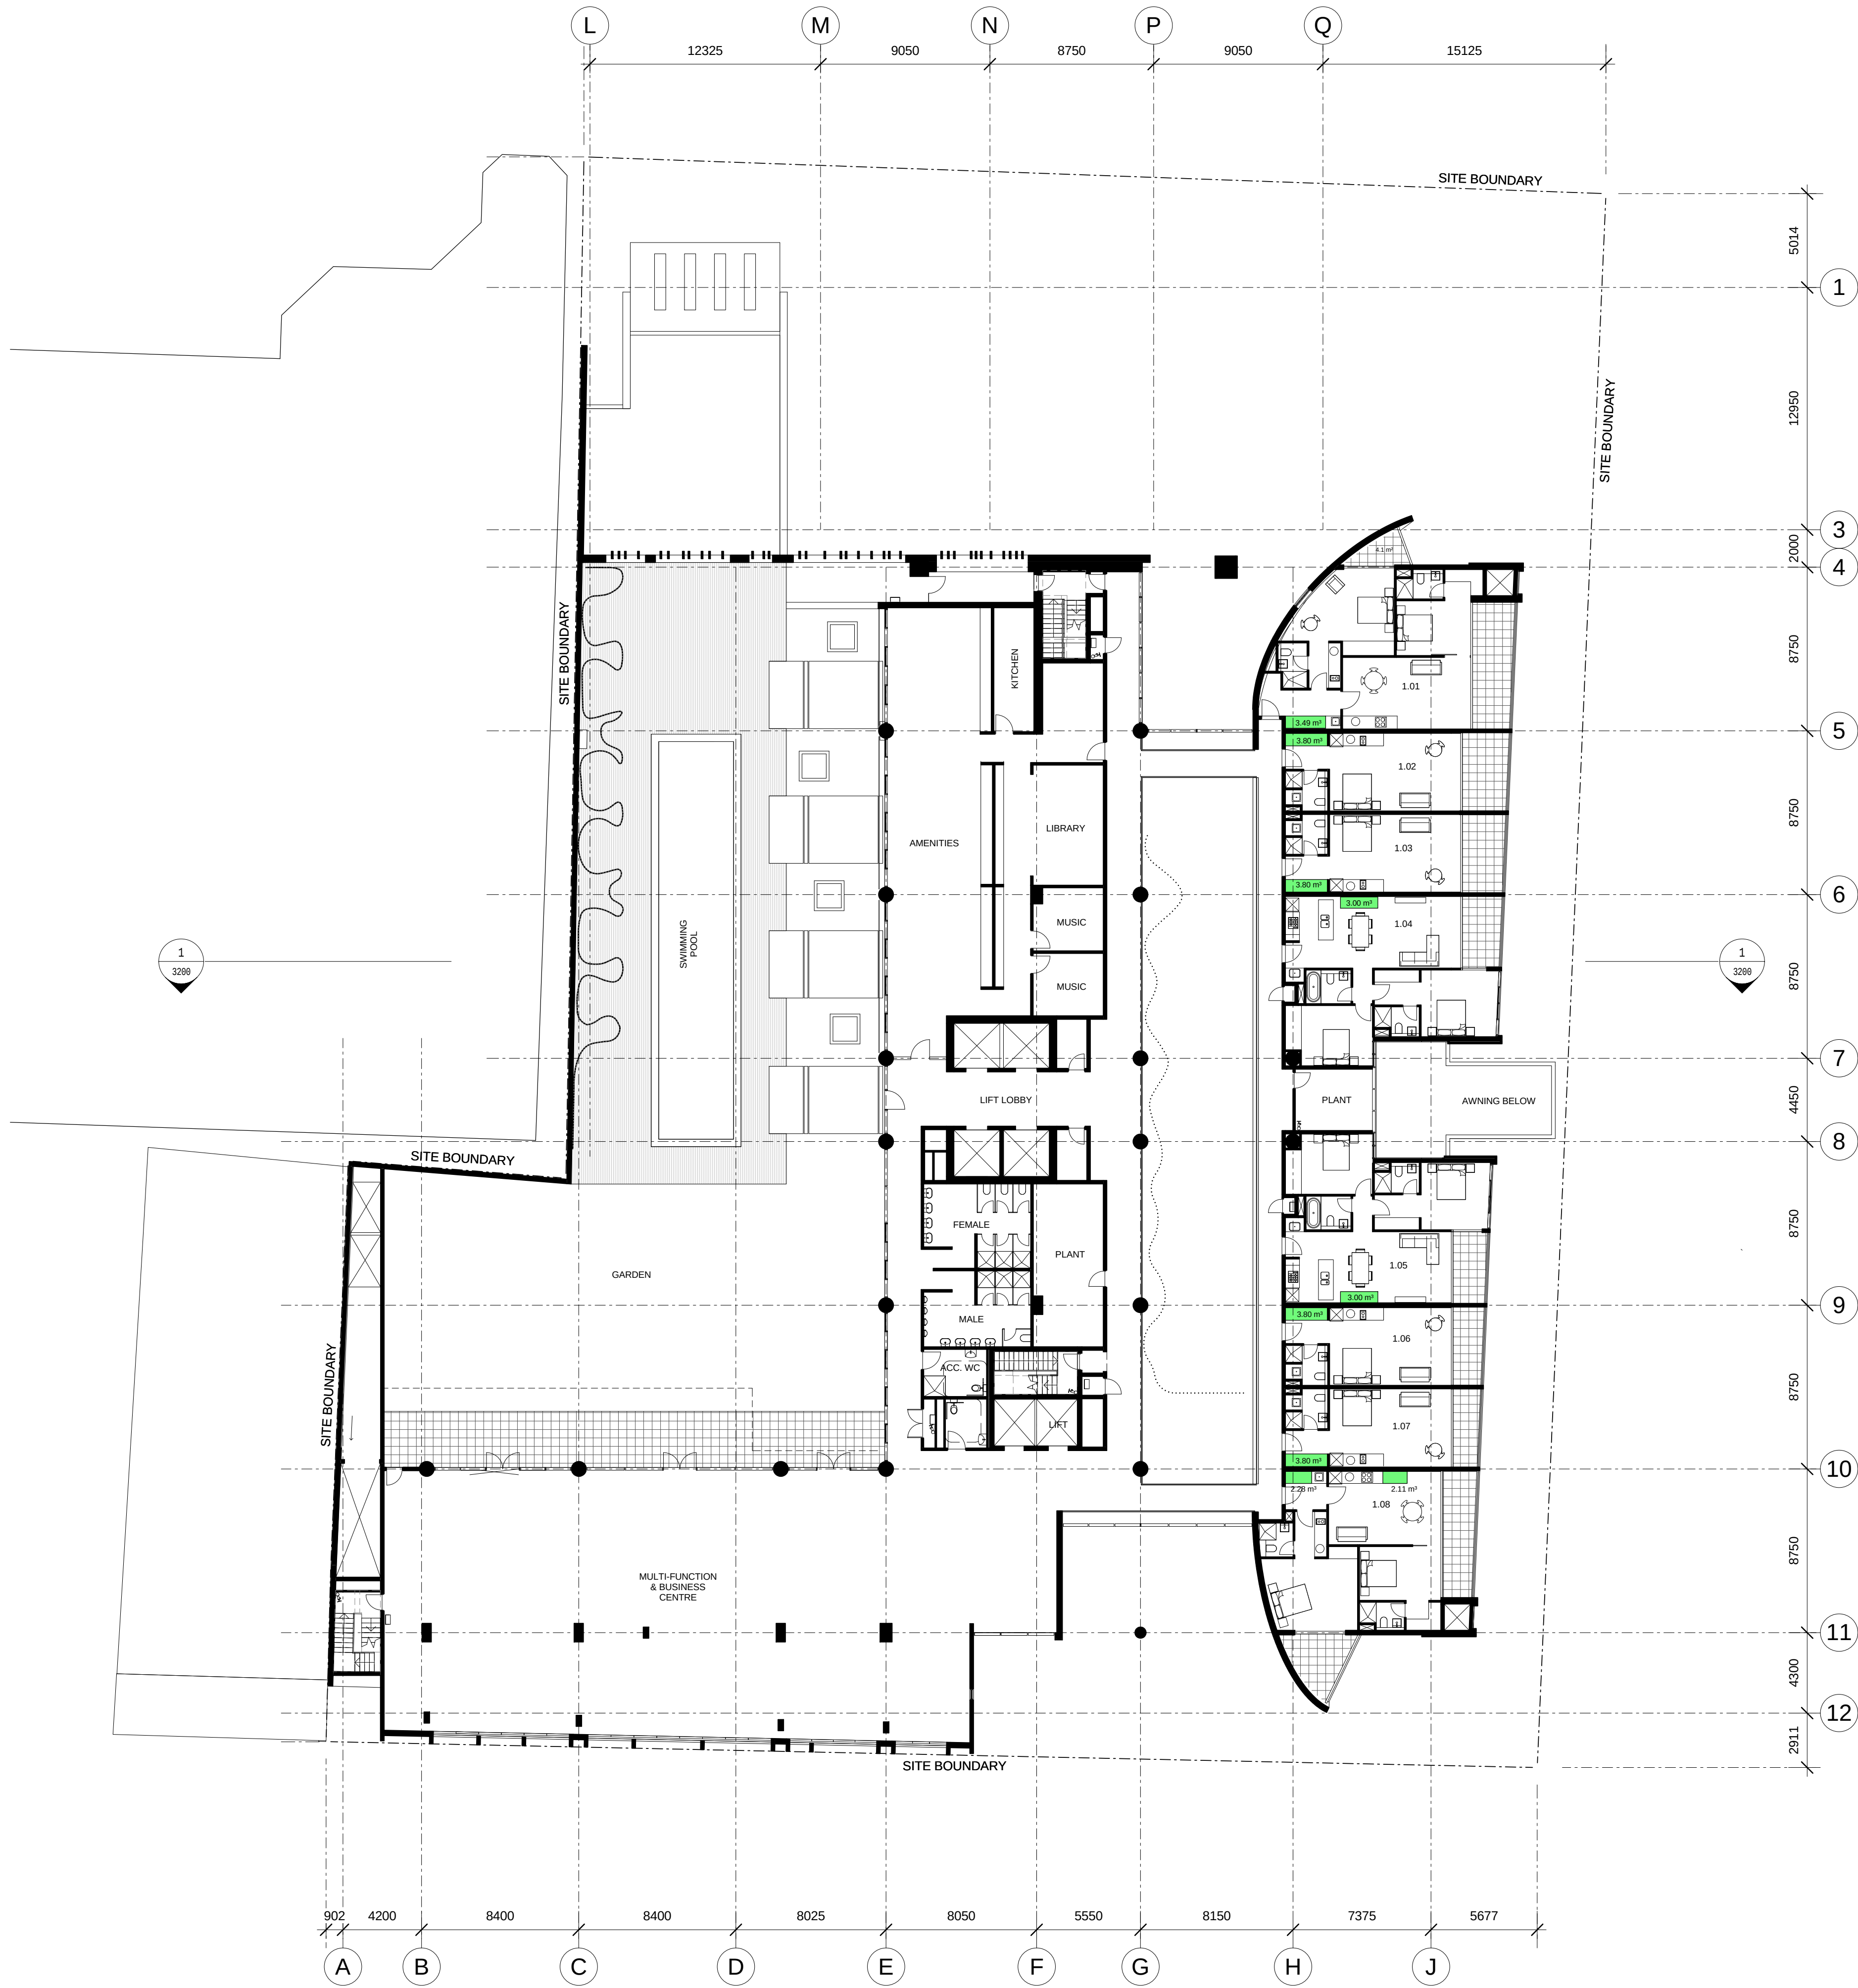

Revisions					
No	Date	Description	Ver	Appr	
20	03/04/13	REVISION TO 75W SUBMISSION.			
19	17/10/12	75W SUBMISSION.			
18	31/08/12	WORK IN PROGRESS 75W			
17	10/08/12	WORK IN PROGRESS 75W			
16	06/07/12	WORK IN PROGRESS			
15	29/06/12	WORK IN PROGRESS			
14	15/06/12	WORK IN PROGRESS			
13	07/06/12	DRAFT 75W			
12	01/06/12	WORK IN PROGRESS			
11	24/05/12	WORK IN PROGRESS			
10	11/05/12	Level added to Hunter St and south lift core amended.			
9	09/05/12	WORK IN PROGRESS			
8	23/03/12	WORK IN PROGRESS			
7	21/03/12	WORK IN PROGRESS			
6	09/03/12	WORK IN PROGRESS			
5	02/03/12	WORK IN PROGRESS			
4	17/02/12	WORK IN PROGRESS			
3	06/02/12	WORK IN PROGRESS			
2	01/02/12	WORK IN PROGRESS			
1	20/01/12	WORK IN PROGRESS			

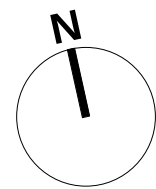

Client
Crown International Holdings Group



Architect
AJ+C
ALLEN JACK+COTTER
79 Myrtle Street Chippendale NSW 2008 AUSTRALIA
p +61 2 9311 8222 n +61 2 9311 8200
ABN 53 003 782 250

Project
V by Crown, Parramatta
45-47 Macquarie St and 134-140 Marsden St
Parramatta
New South Wales
Proj No. 10052

Drawing Title
LEVEL 1

Scale	Drawing No	Issue
1 : 200	DA2101	20