



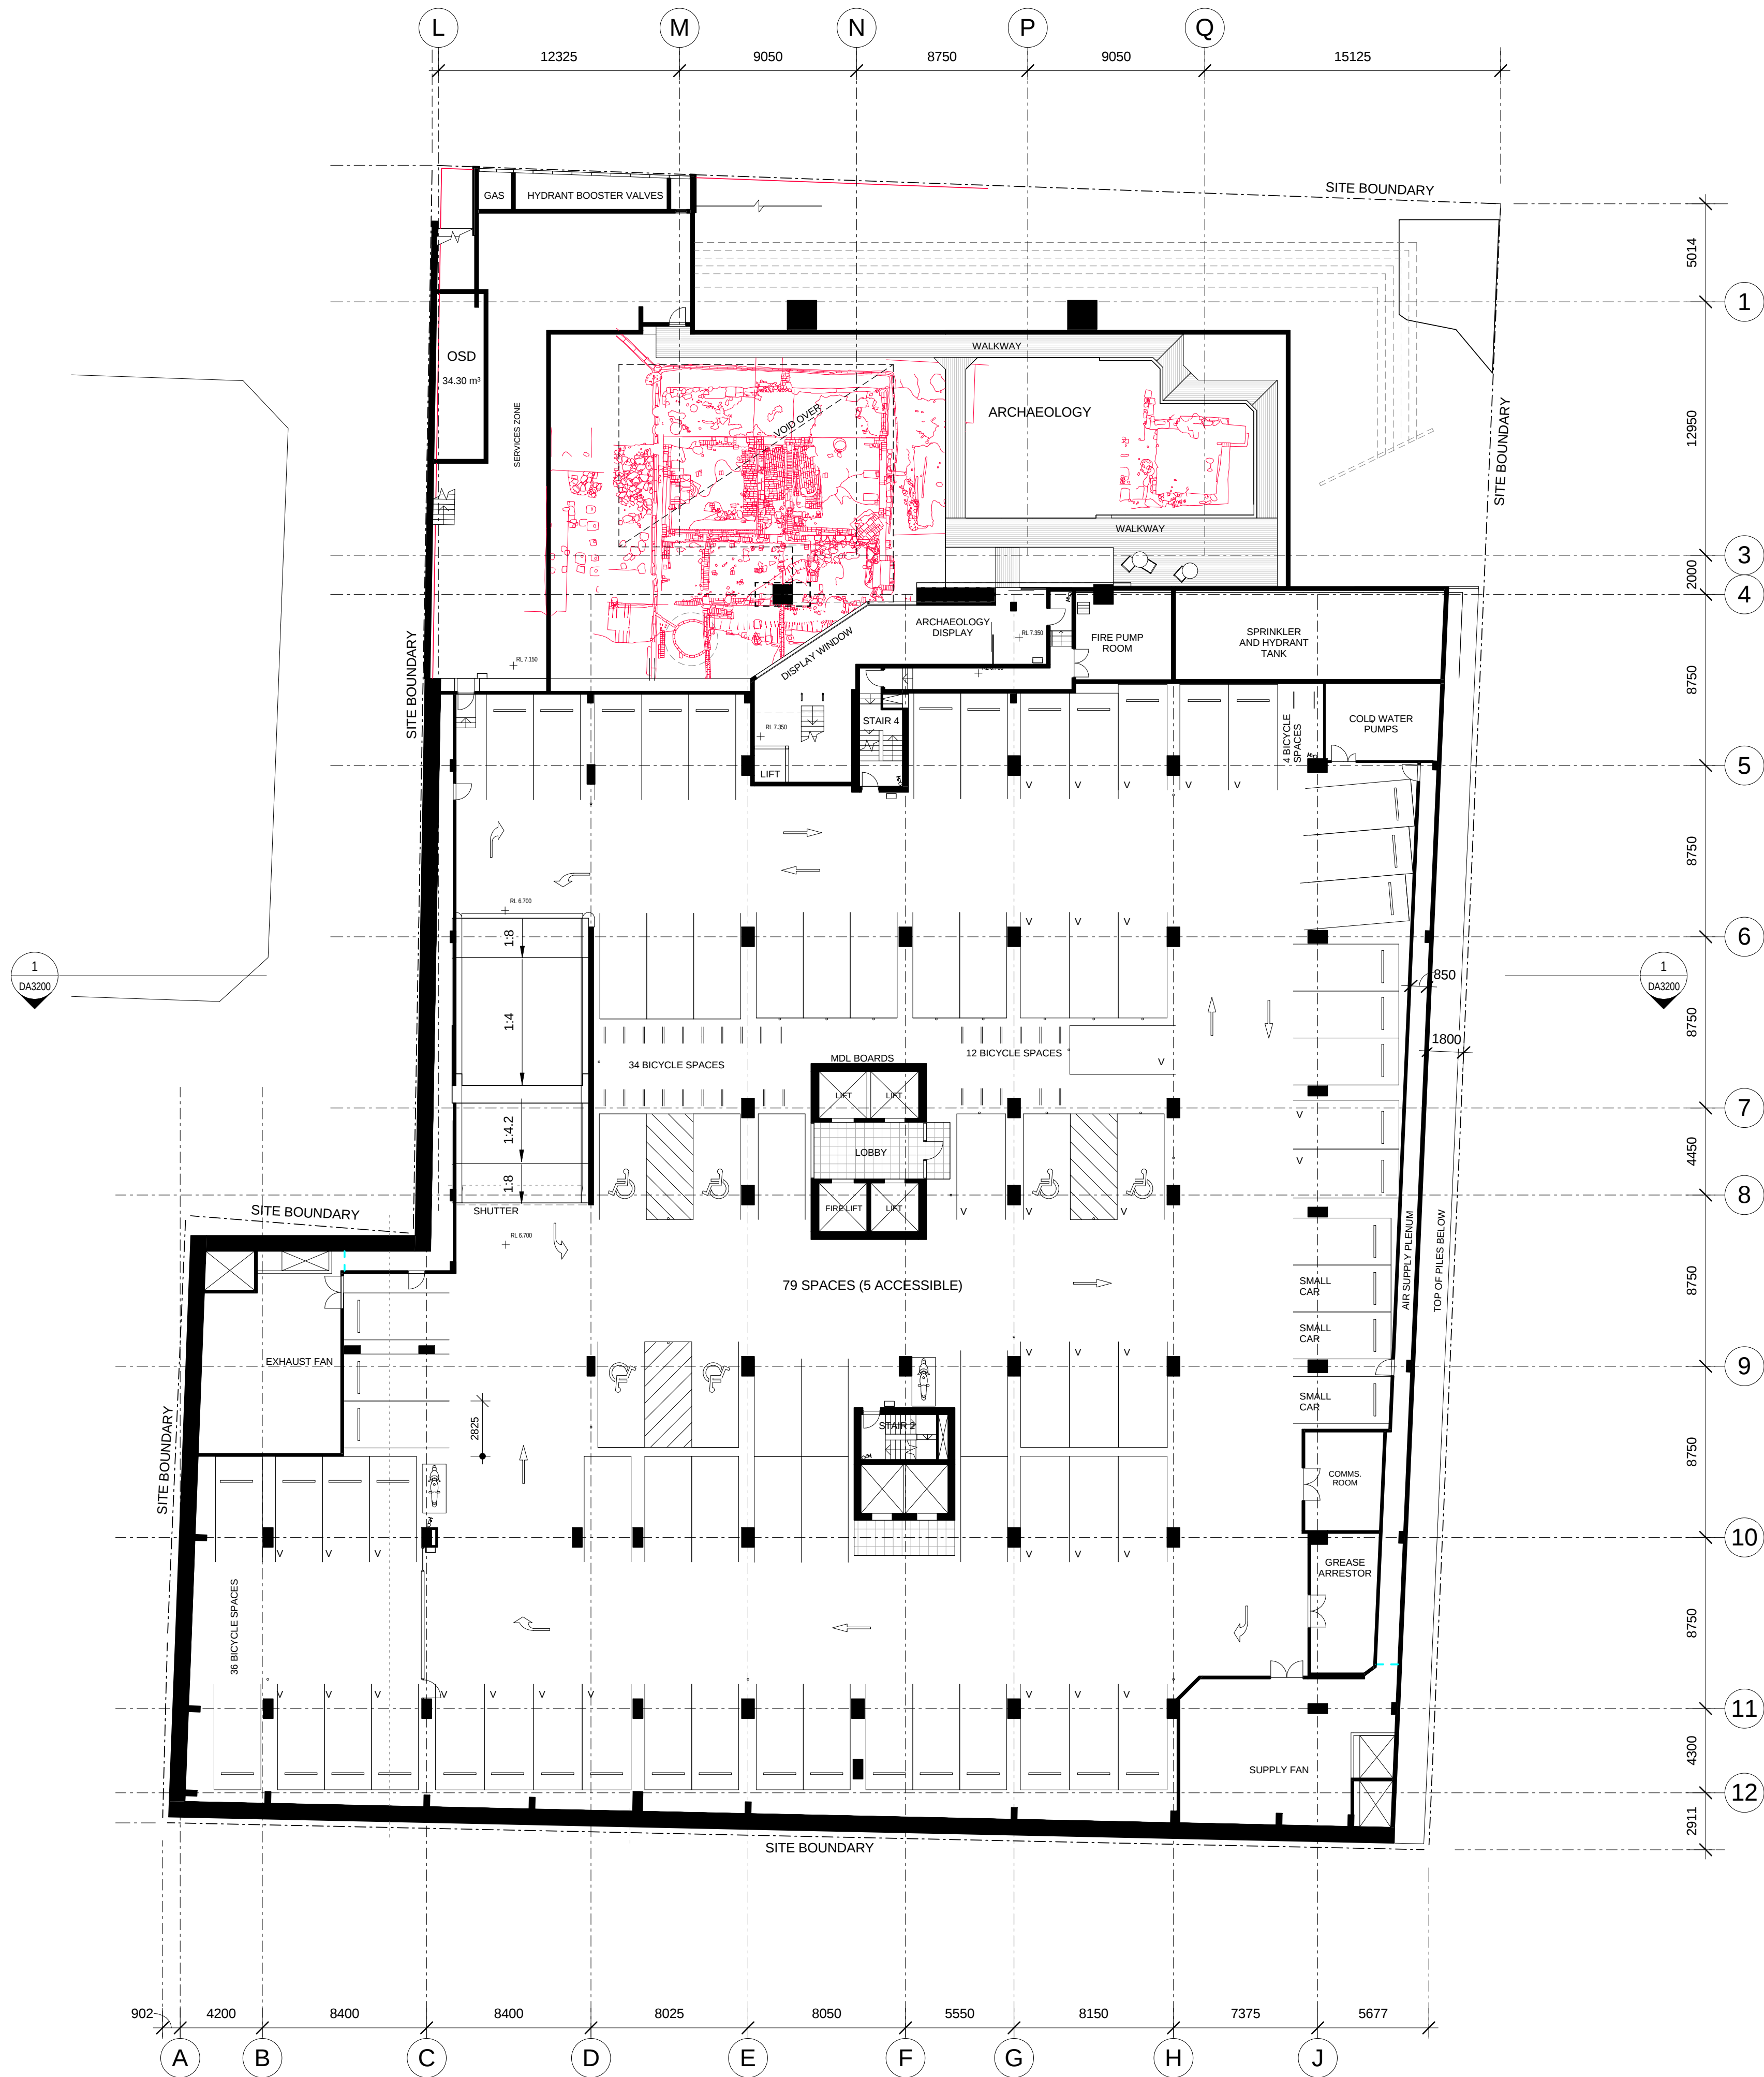

Revisions					
No	Date	Description	Ver	Aprv	
18	17/10/12	75W SUBMISSION.			
17	31/08/12	WORK IN PROGRESS 75W			
16	10/08/12	WORK IN PROGRESS 75W			
15	06/07/12	WORK IN PROGRESS			
14	29/06/12	WORK IN PROGRESS			
13	15/06/12	WORK IN PROGRESS			
12	07/06/12	DRAFT 75W			
11	01/06/12	WORK IN PROGRESS			
10	24/05/12	WORK IN PROGRESS			
9	11/05/12	Level added to Hunter St and south lift core amended.			
8	09/05/12	WORK IN PROGRESS			
7	23/03/12	WORK IN PROGRESS			
6	09/03/12	WORK IN PROGRESS			
5	02/03/12	WORK IN PROGRESS			
4	17/02/12	WORK IN PROGRESS			
3	06/02/12	WORK IN PROGRESS			
2	01/02/12	WORK IN PROGRESS			
1	20/01/12	WORK IN PROGRESS			

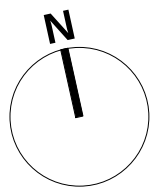

Client
Crown International Holdings Group



Architect

AJ+C
ALLEN JACK+COTTER

79 Myrtle Street Chippendale NSW 2008 AUSTRALIA
p +61 2 9311 8222 f +61 2 9311 8200
ABN 53 603 782 250

Project
V by Crown, Parramatta
45-47 Macquarie St and 134-140 Marsden St
Parramatta
New South Wales
Proj No. 10052

Drawing Title
BASEMENT 1

Scale	Drawing No	Issue
1 : 200	DA2001	18