


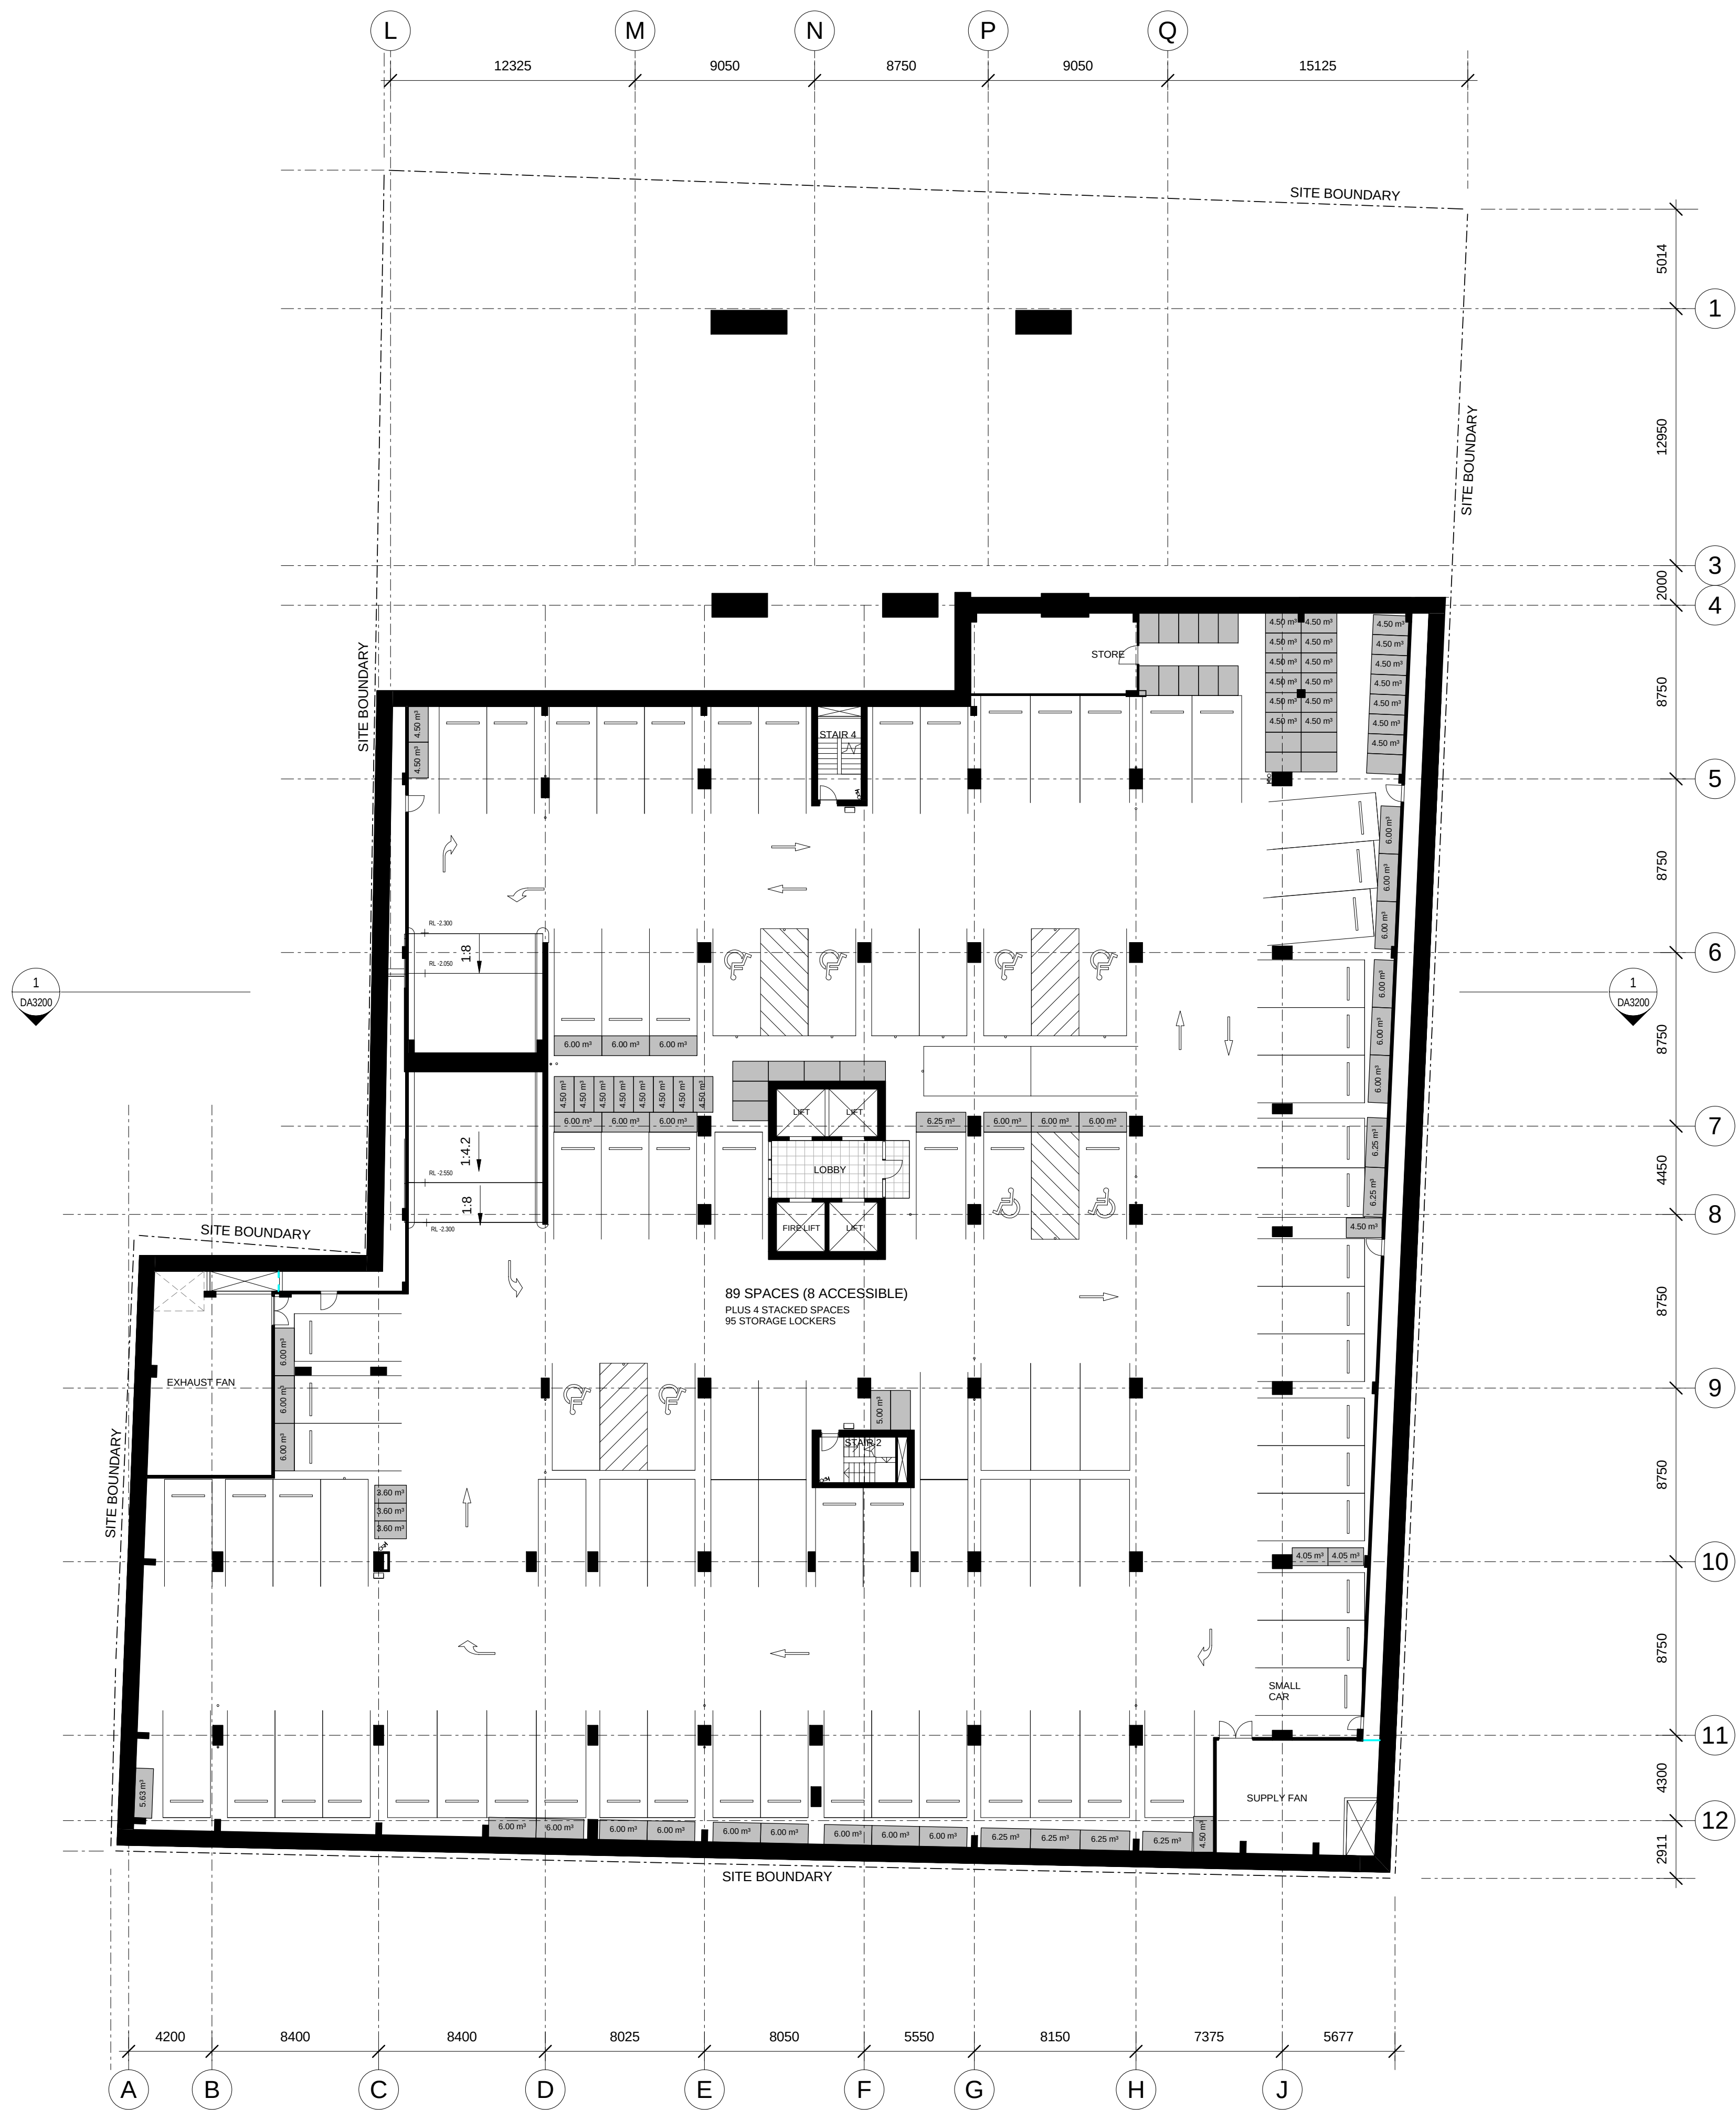

Revisions					
No	Date	Description	Ver	Aprv	
14	17/10/12	75W SUBMISSION.			
13	31/08/12	WORK IN PROGRESS 75W			
12	10/08/12	WORK IN PROGRESS 75W			
11	06/07/12	WORK IN PROGRESS			
10	29/06/12	WORK IN PROGRESS			
9	15/06/12	WORK IN PROGRESS			
8	07/06/12	DRAFT 75W			
7	01/06/12	WORK IN PROGRESS			
6	24/05/12	WORK IN PROGRESS			
5	09/05/12	WORK IN PROGRESS			
4	23/03/12	WORK IN PROGRESS			
3	09/03/12	WORK IN PROGRESS			
2	17/02/12	WORK IN PROGRESS			
1	06/02/12	WORK IN PROGRESS			



Client
Crown International Holdings Group

Architect
AJ+C
ALLEN JACK+COTTER
79 Myrtle Street Chippendale NSW 2008 AUSTRALIA
p: +61 2 9311 8222 f: +61 2 9311 8200
a: +61 2 9311 782 250

Project
V by Crown, Parramatta
45-47 Macquarie St and 134-140 Marsden St
Parramatta
New South Wales
Proj No. 10052

Drawing Title
BASEMENT 4

Scale	Drawing No	Issue
1 : 200	DA2004	14