



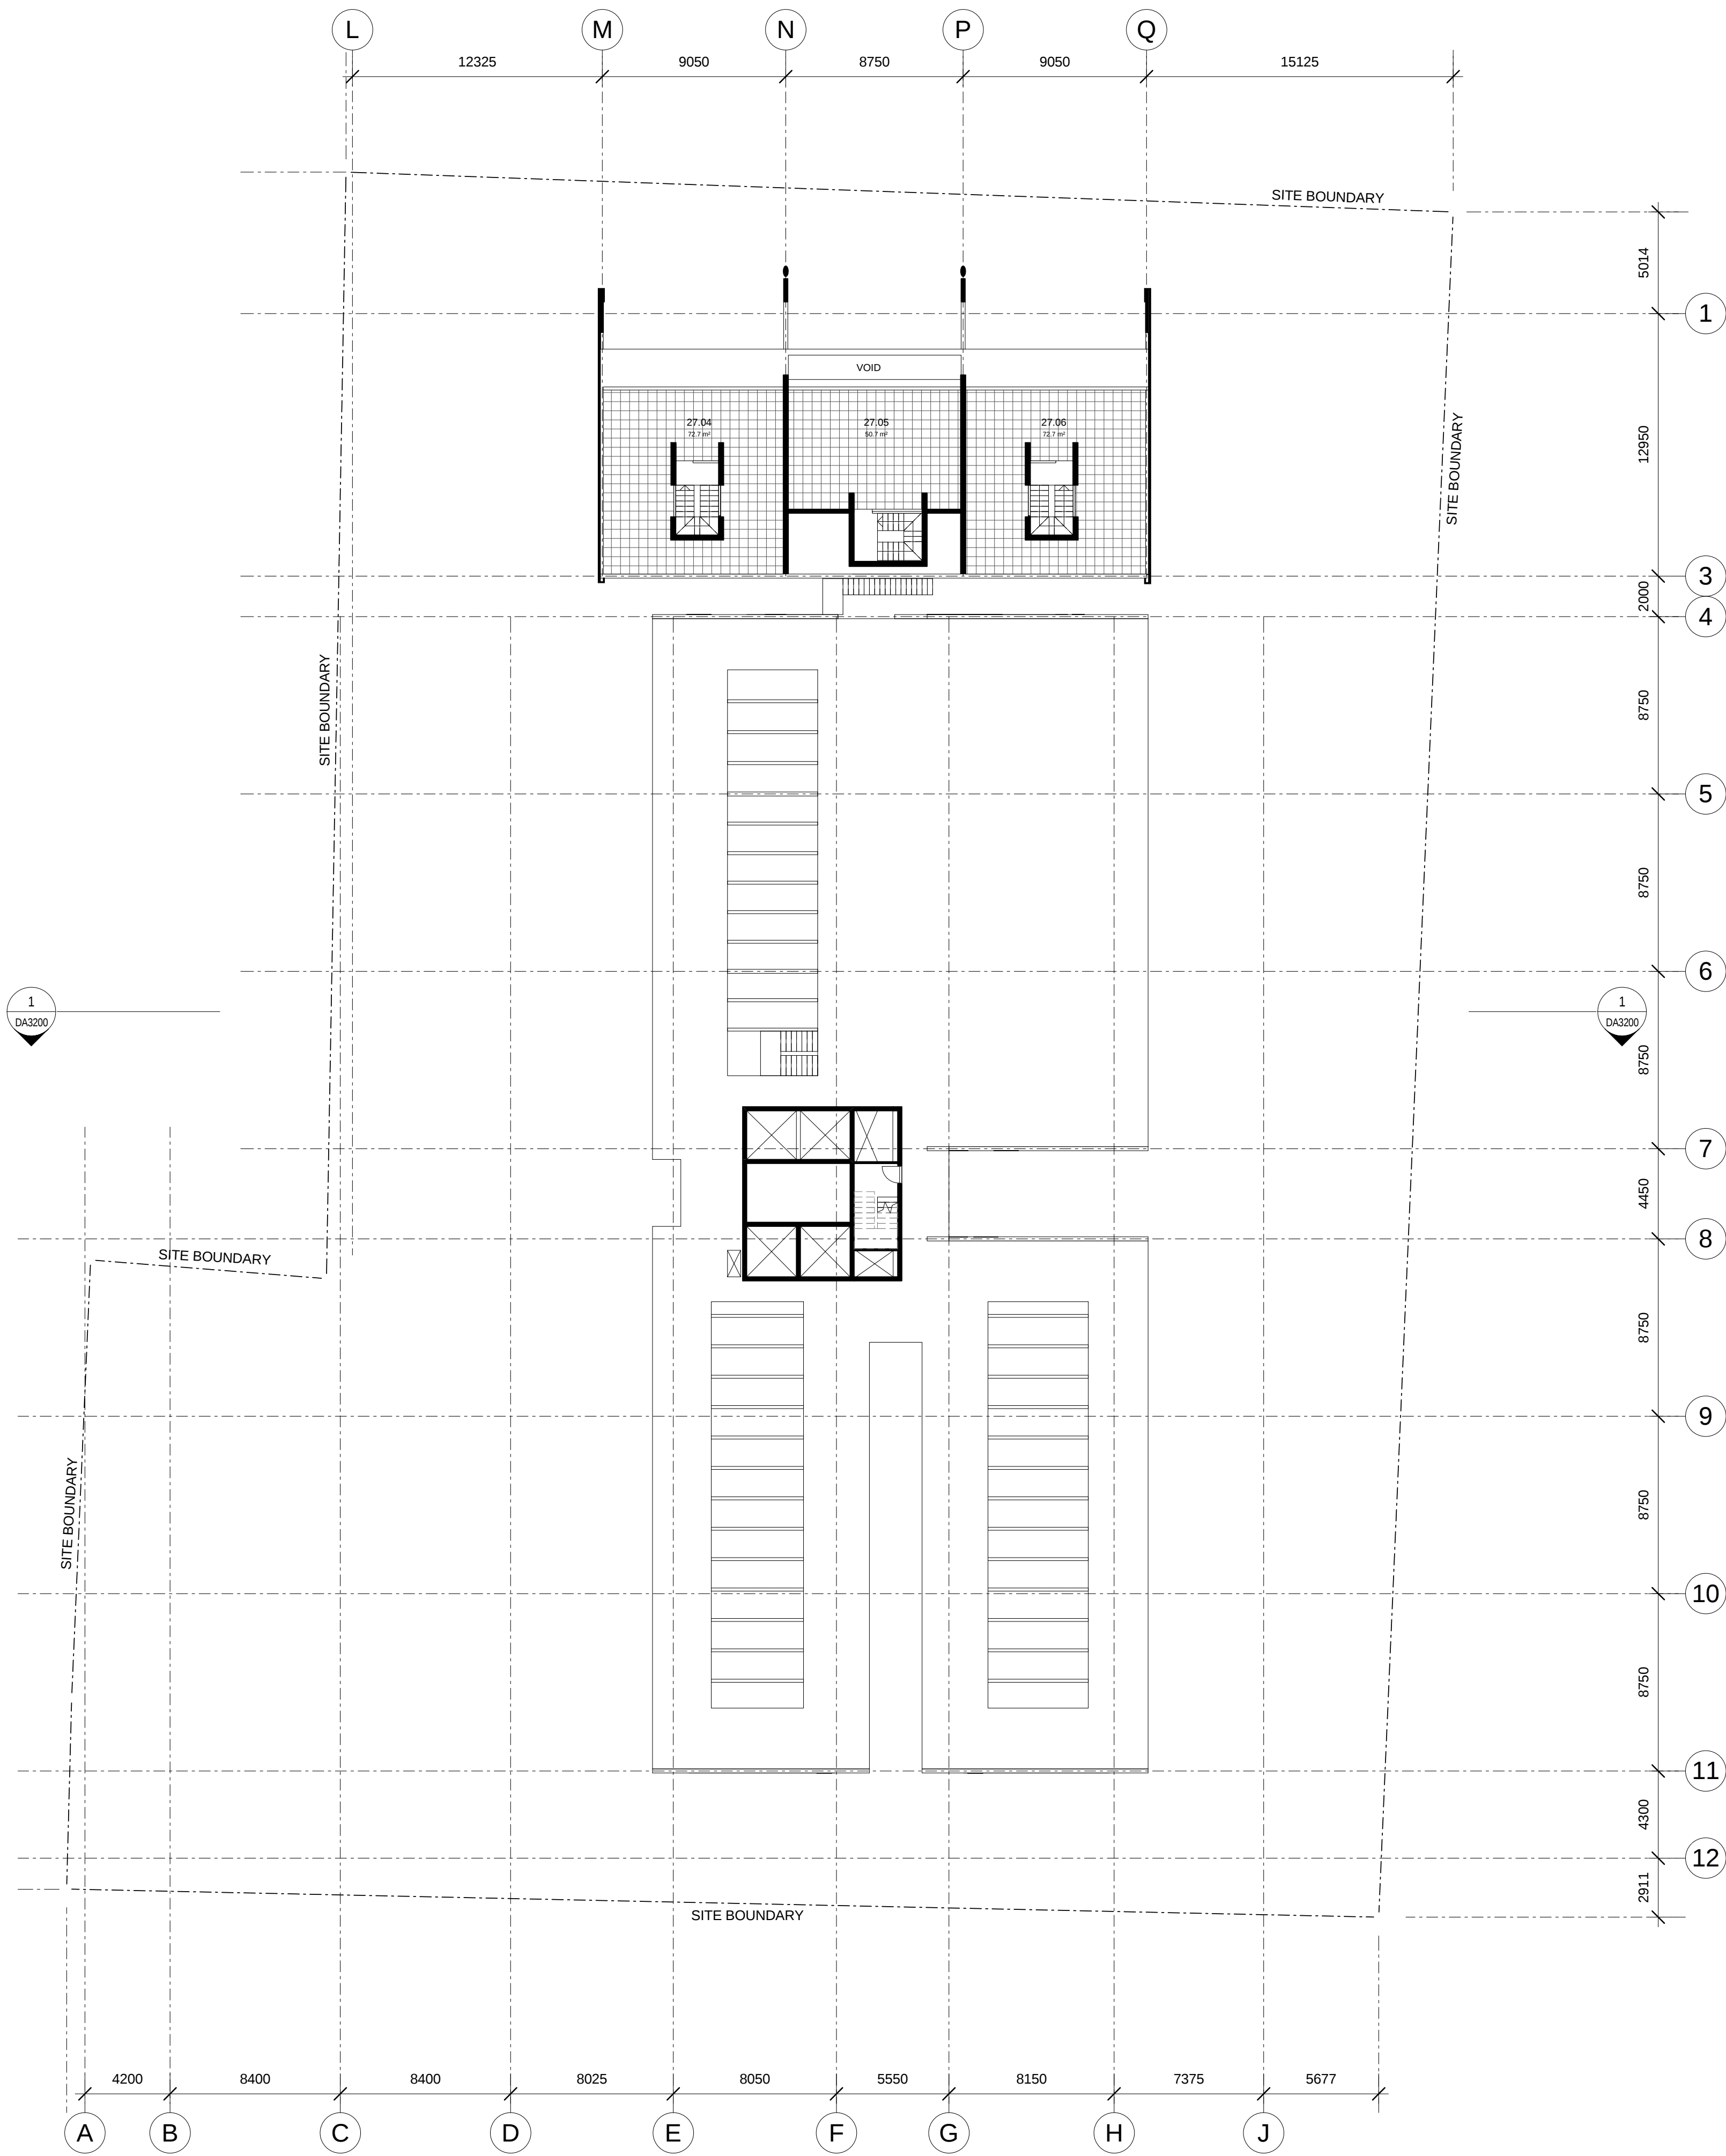

Revisions					
No	Date	Description	Ver	Aprv	
3	17/10/12	75W SUBMISSION			
2	31/08/12	WORK IN PROGRESS 75W			
1	10/08/12	WORK IN PROGRESS 75W			

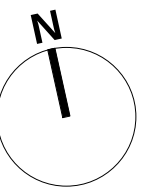

Client
Crown International Holdings Group



Architect
AJ+C
ALLEN JACK+COTTIER
79 Myrtle Street Chippendale NSW 2008 AUSTRALIA
p: +61 2 9311 8222 f: +61 2 9311 8200
ABN 53 903 782 250

Project
V by Crown, Parramatta
45-47 Macquarie St and 134-140 Marsden St
Parramatta
New South Wales
Proj No. 10052

Drawing Title
LEVEL 29

Scale	Drawing No	Issue
1 : 200	DA2129	3