


A
B
C
D
E
F
G
H
J


SITE BOUNDARY

SITE BOUNDARY

LMP	RL 108100
Level 29	RL 105500
Level 28	RL 101750
Level 27	RL 99500
Level 26	RL 96500
Level 25	RL 10000
Level 24	RL 97500
Level 23	RL 95500
Level 22	RL 92700
Level 21	RL 79500
Level 20	RL 78500
Level 19	RL 75500
Level 18	RL 70000
Level 17	RL 67500
Level 16	RL 64100
Level 15	RL 61000
Level 14	RL 57500
Level 13	RL 56500
Level 12	RL 53700
Level 11	RL 49000
Level 10	RL 47500
Level 09	RL 45500
Level 08	RL 40000
Level 07	RL 36500
Level 06	RL 33100
Level 05	RL 30500
Level 04	RL 29000
Level 03	RL 27500
Level 02	RL 27100
Level 01	RL 26700
Ground	RL 26700
Basement 01	RL 25700
Basement 02	RL 24700
Basement 03	RL 230
Basement 04	RL 2000
Basement 05	RL 5000
Basement 06	RL 8000

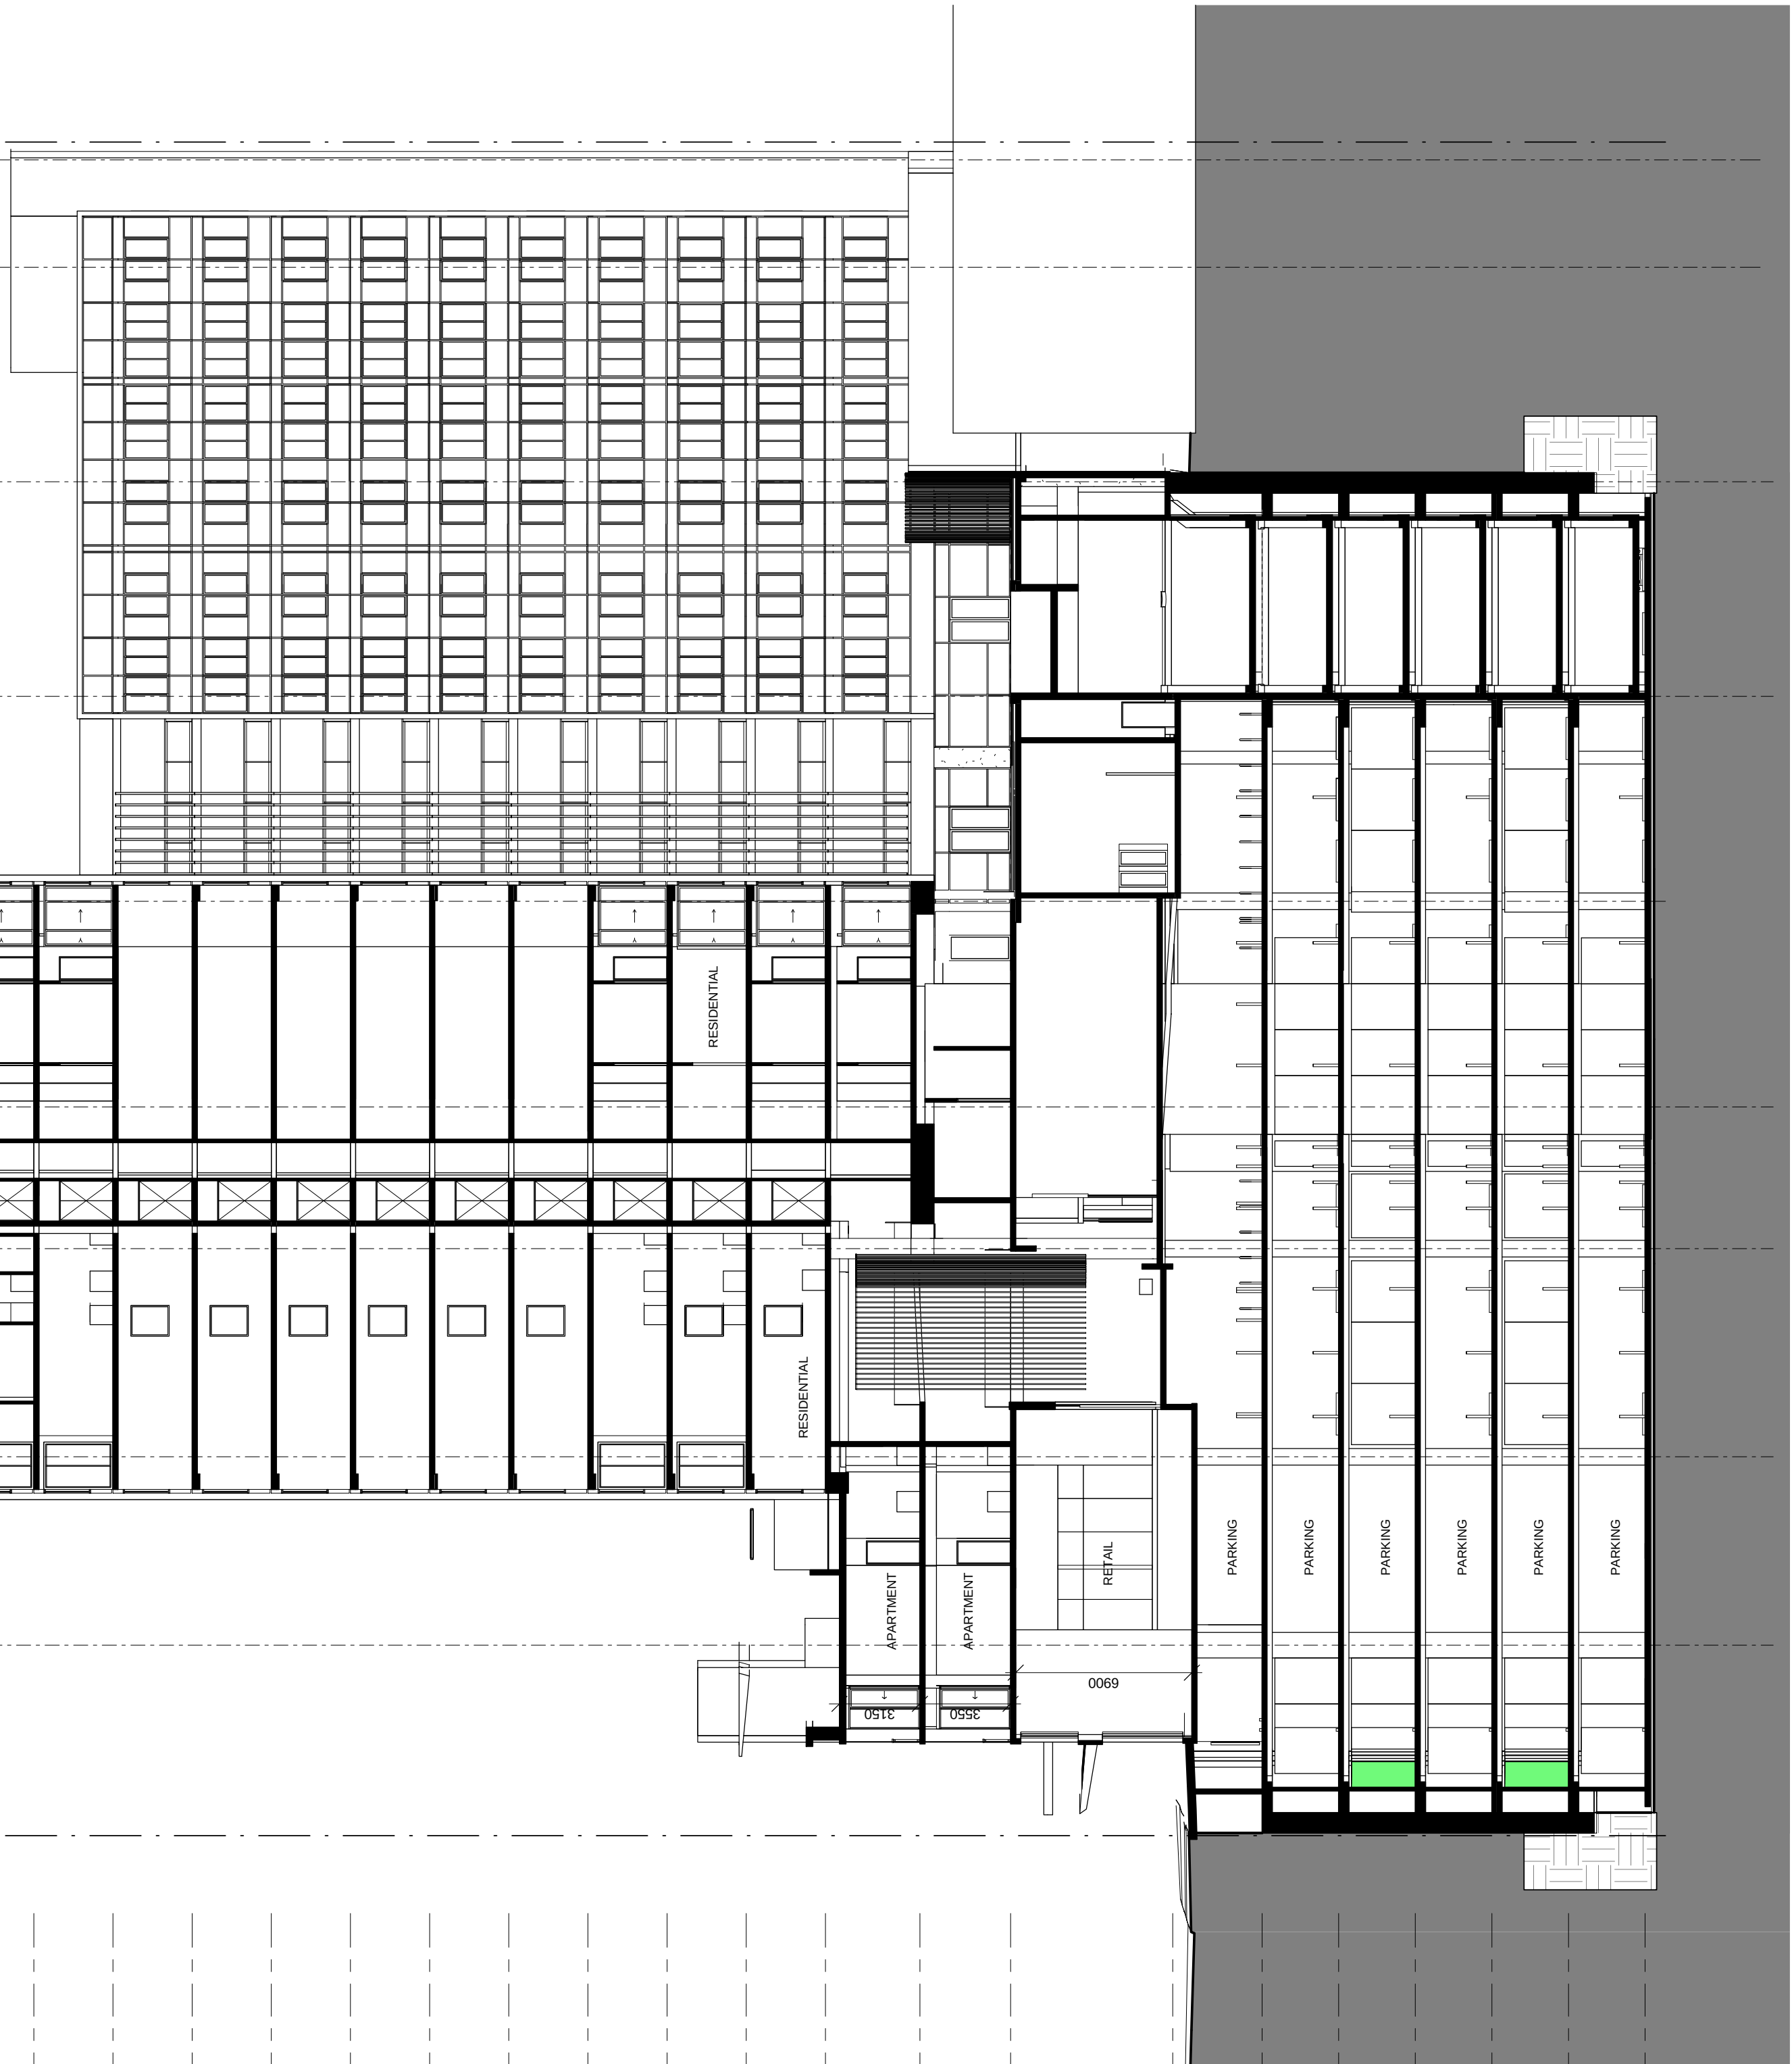

Revisions					
No	Date	Description	Ver	Aprv	
14	03/04/13	REVISION TO 75W SUBMISSION.			
13	17/10/12	75W SUBMISSION.			
12	31/08/12	WORK IN PROGRESS 75W			
11	10/08/12	WORK IN PROGRESS 75W			
10	15/06/12	WORK IN PROGRESS			
9	07/06/12	DRAFT 75W			
8	01/06/12	WORK IN PROGRESS			
7	24/05/12	WORK IN PROGRESS			
6	11/05/12	Level added to Hunter St and south lift core amended.			
5	09/05/12	WORK IN PROGRESS			
4	23/03/12	WORK IN PROGRESS			
3	09/03/12	WORK IN PROGRESS			
2	02/03/12	WORK IN PROGRESS			
1	17/02/12	WORK IN PROGRESS			

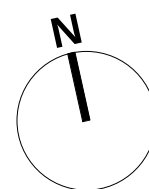

Client
Crown International Holdings Group



Architect
AJ+C
ALLEN JACK+COTTIER
79 Myrtle Street Chippendale NSW 2008 AUSTRALIA
p1 +61 2 9311 8222 N +61 2 9311 8200
ABN 53 803 782 250

Project
V by Crown, Parramatta
45-47 Macquarie St and 134-140 Marsden St
Parramatta
New South Wales
Proj No. 10052

Drawing Title
SECTION

Scale	Drawing No	Issue
1 : 200	DA3200	14