





V by Crown, Parramatta
Crown International Holdings Group

NOT FOR
CONSTRUCTION

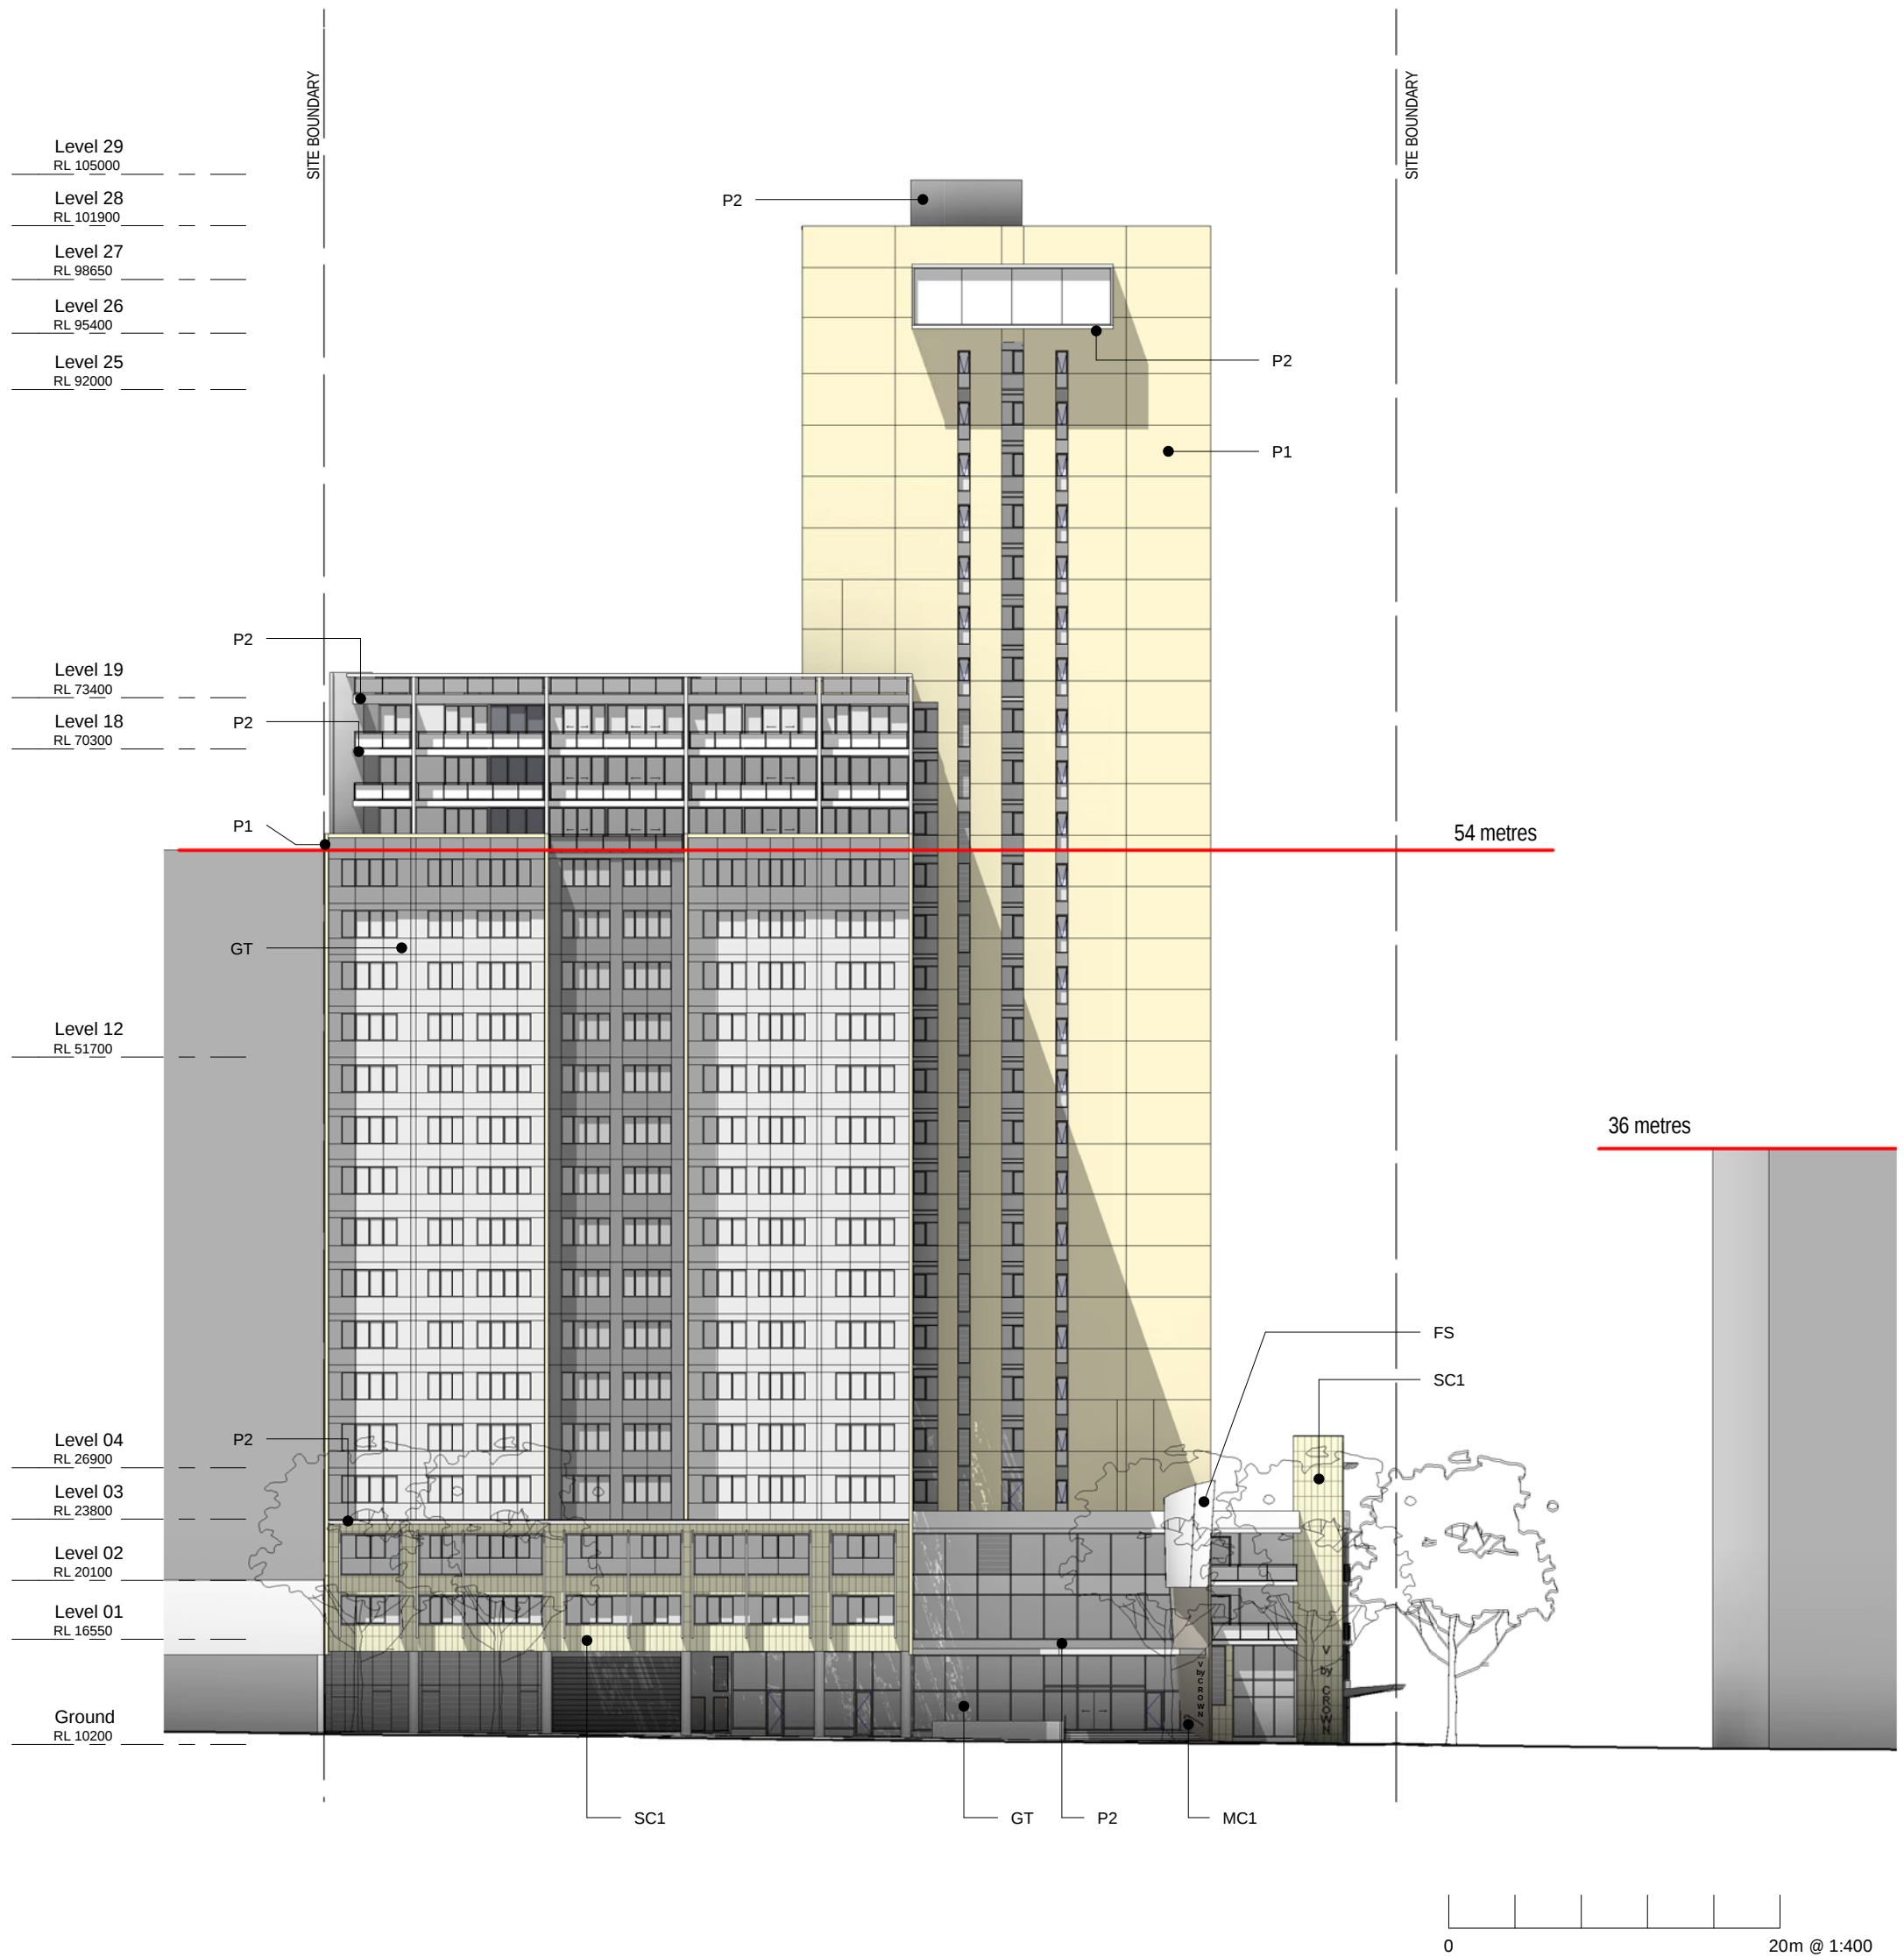

South Elevation

10052

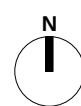

1 : 400

AJ+C
ALLEN JACK+COTTIER

79 Myrtle Street Chippendale NSW 2008 AUSTRALIA
ph +61 2 9311 8222 fx +61 2 9311 8200
ABN 53 003 782 250