
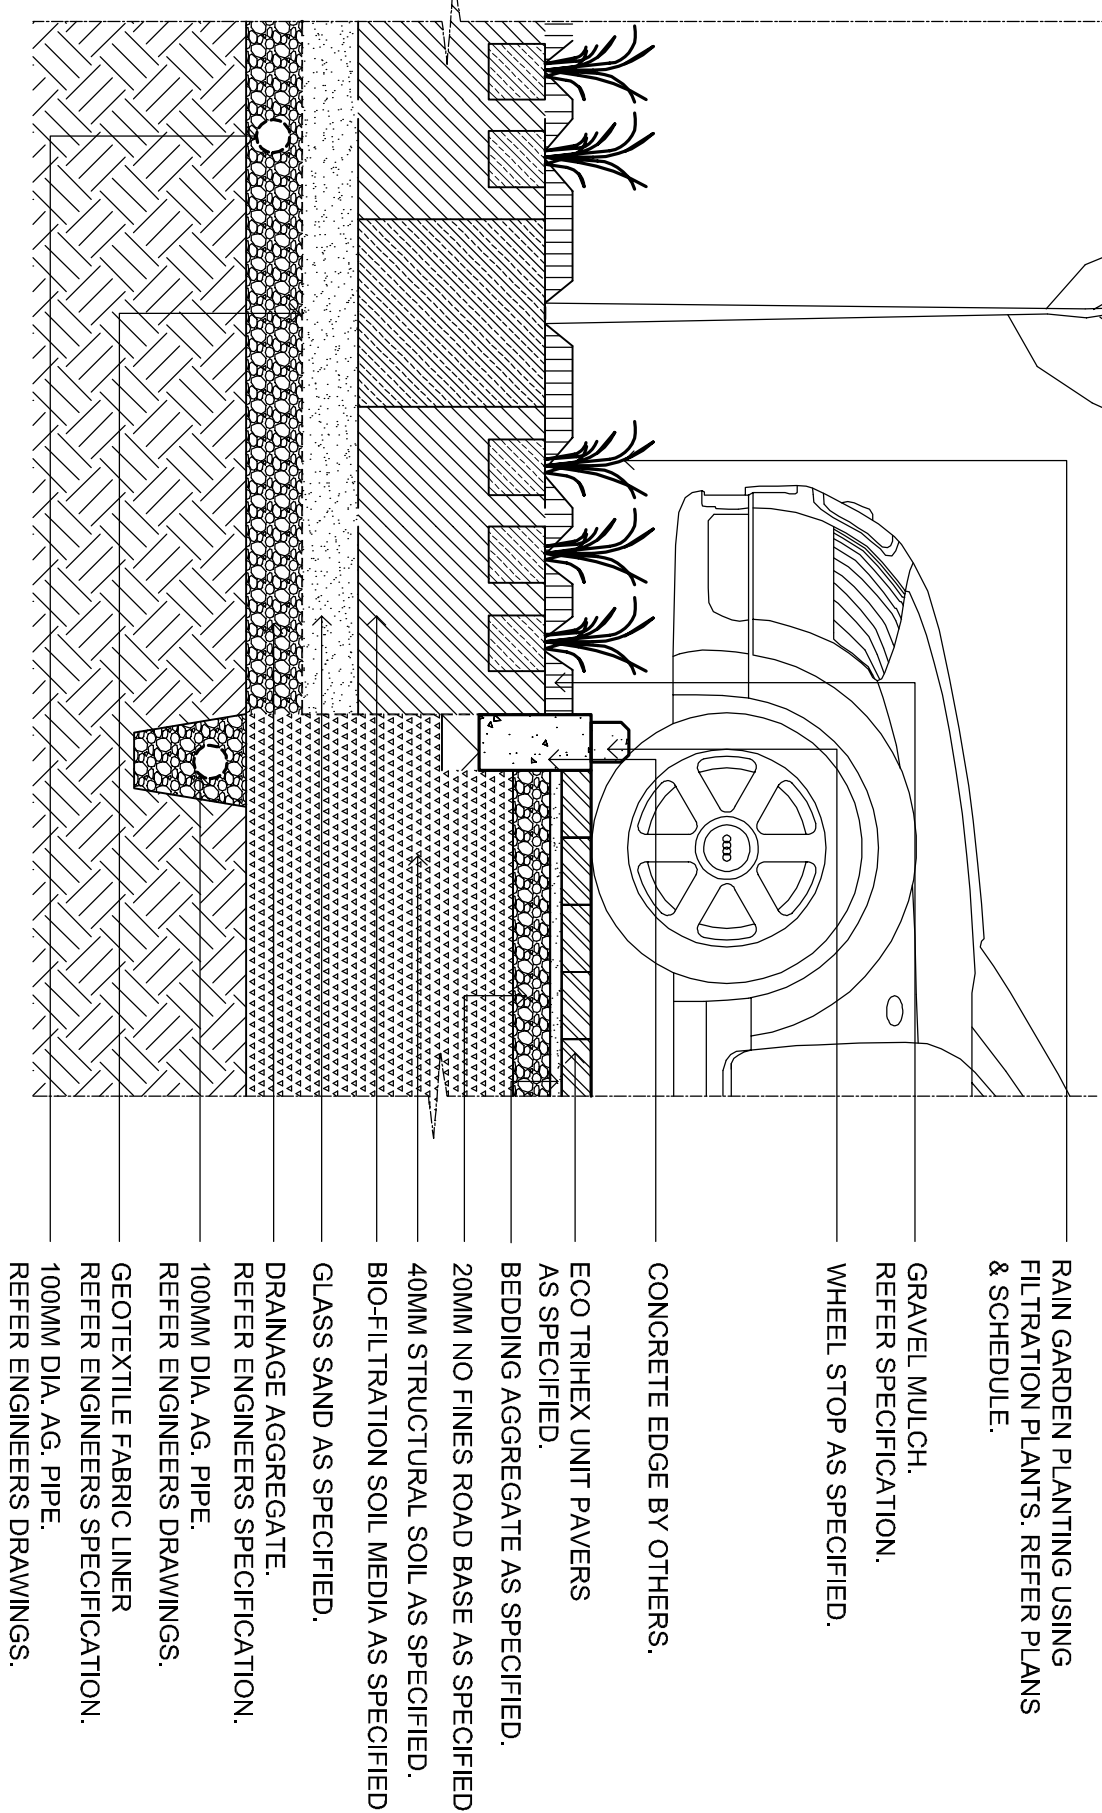
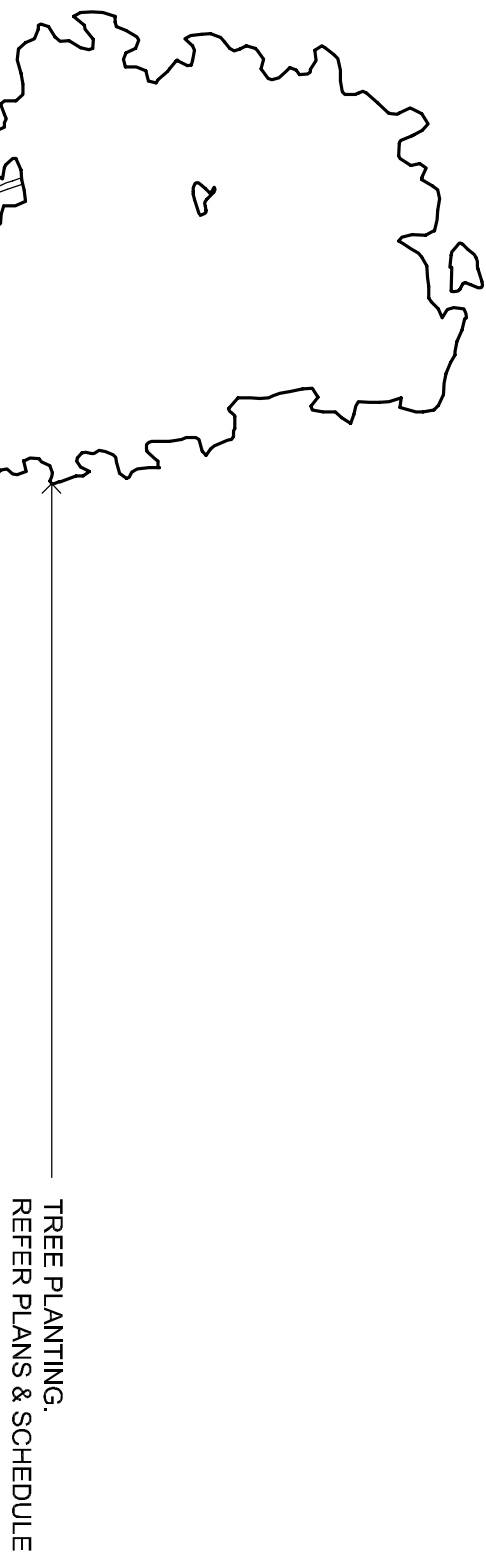
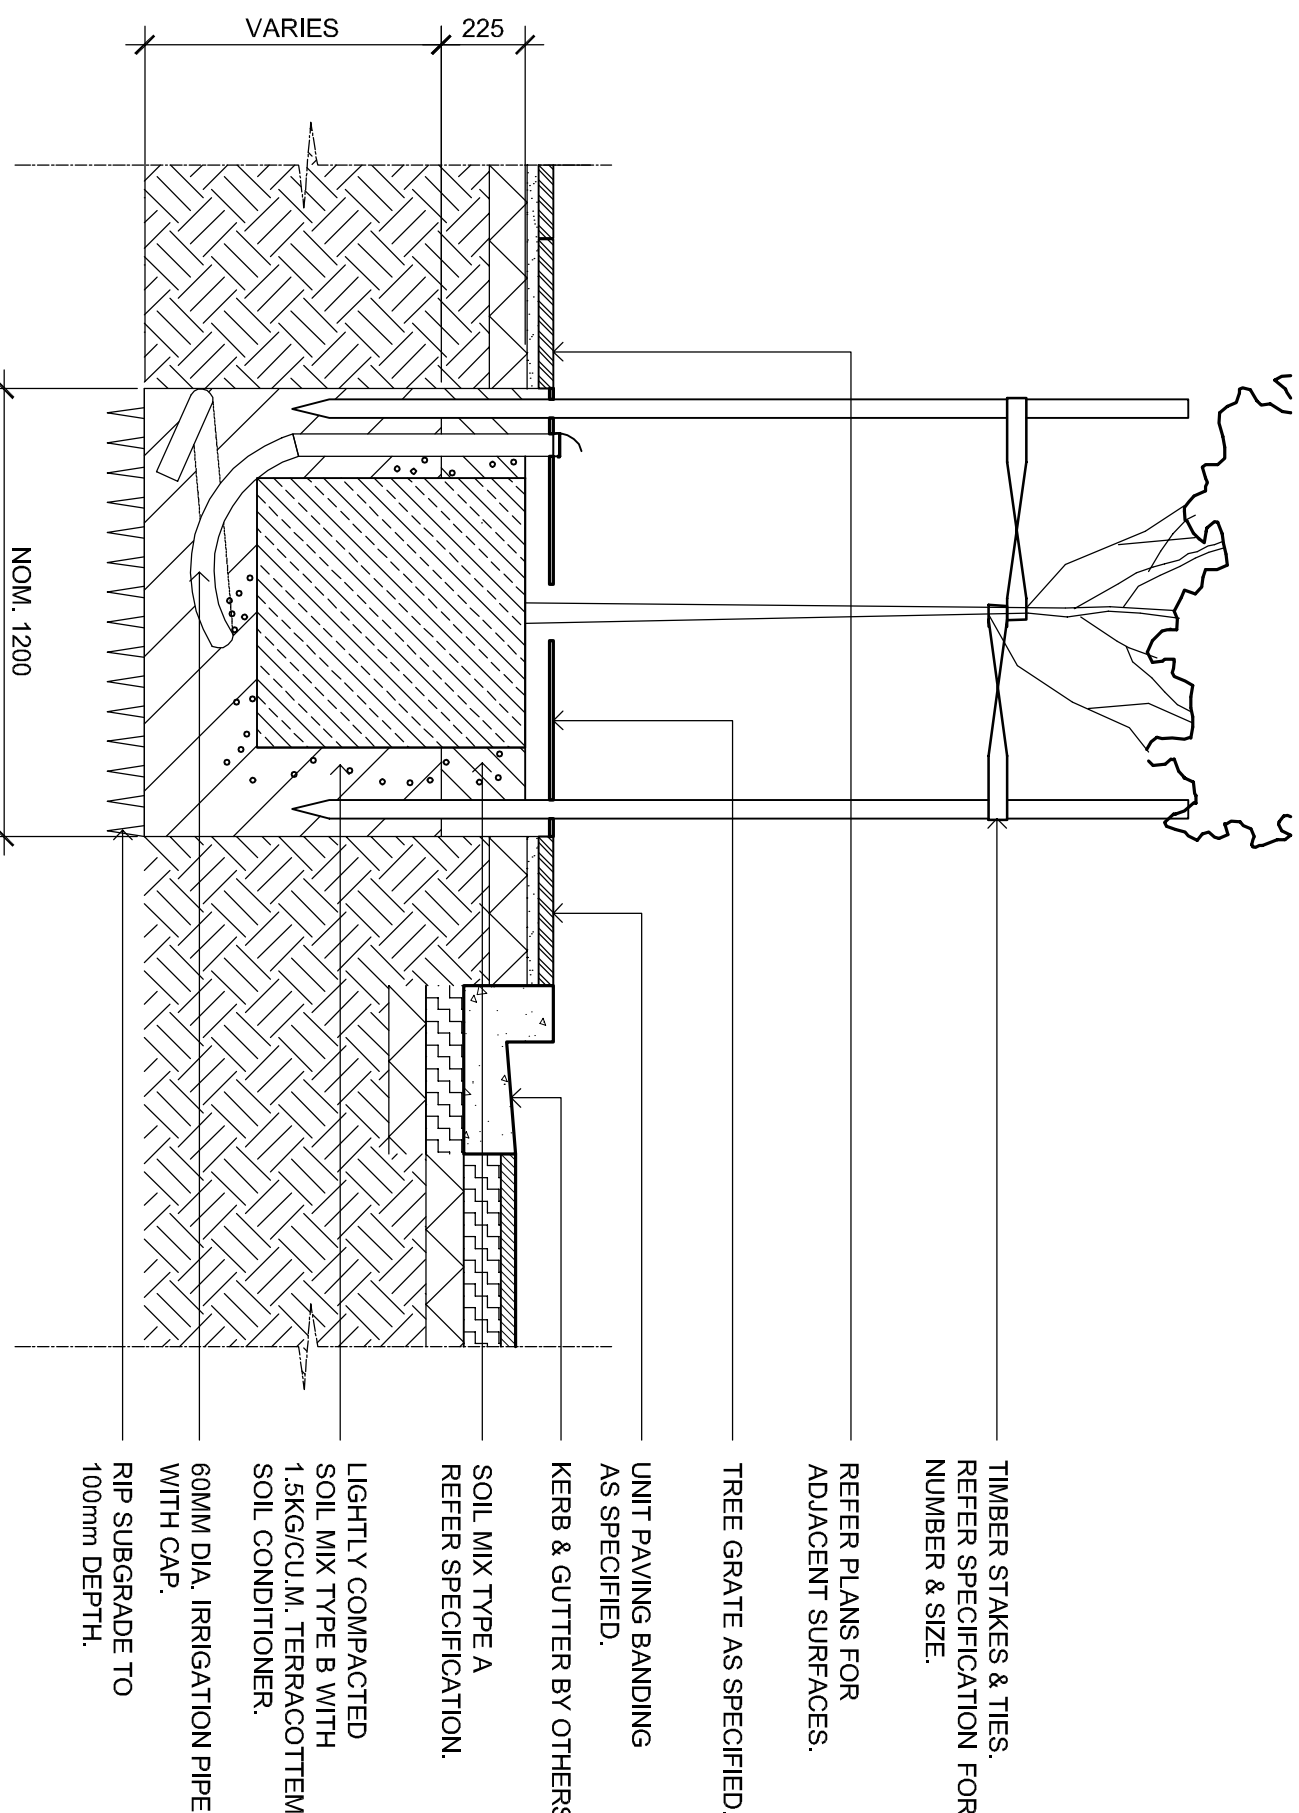
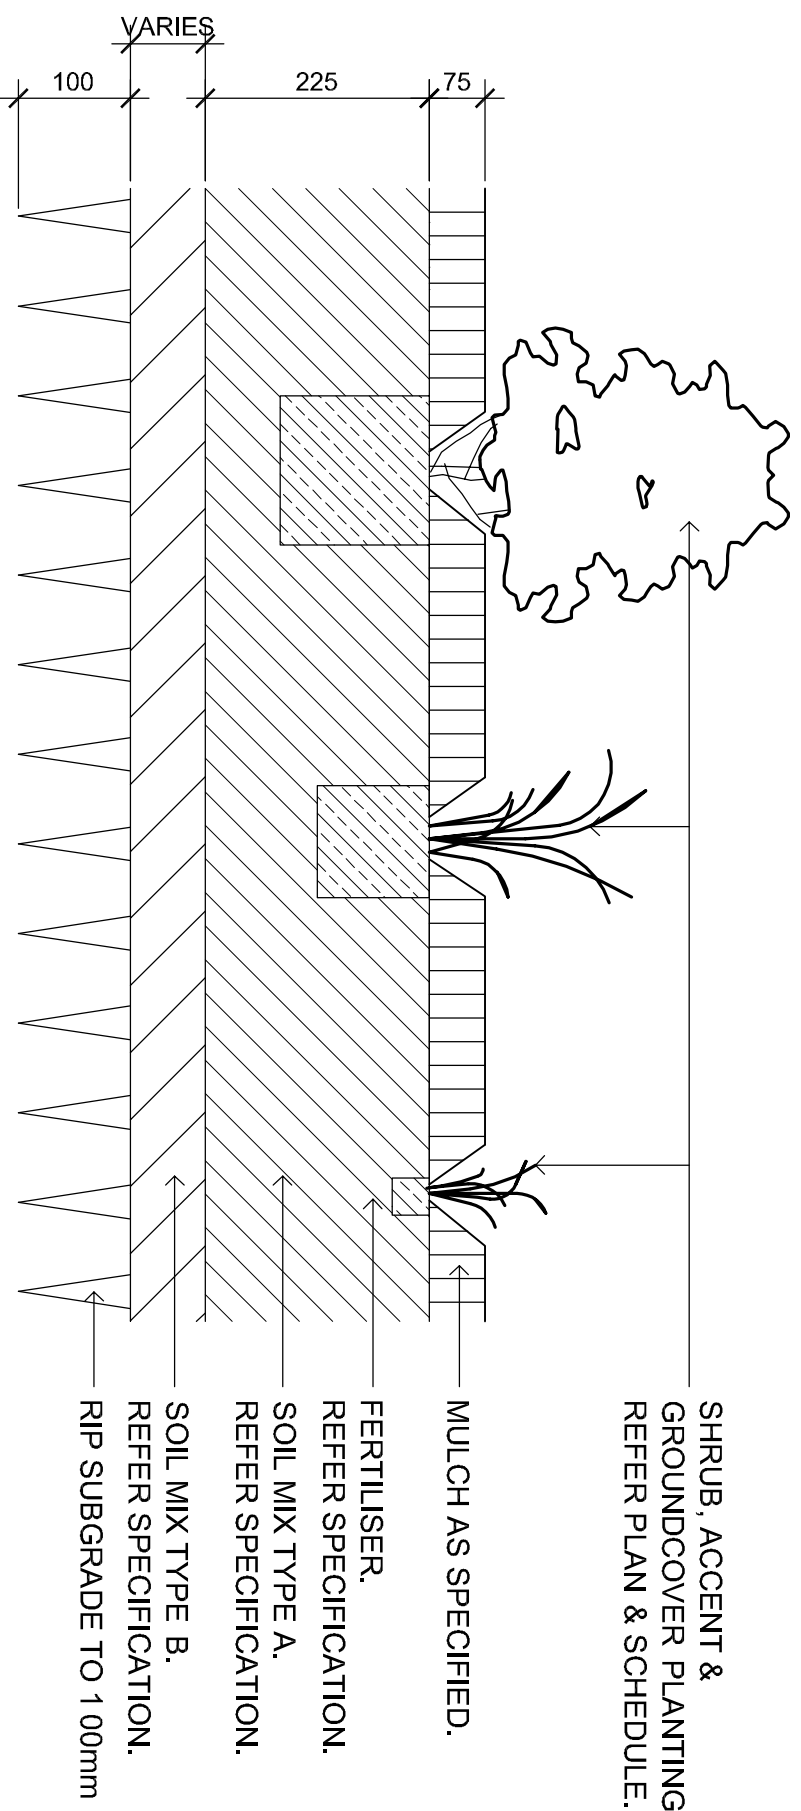
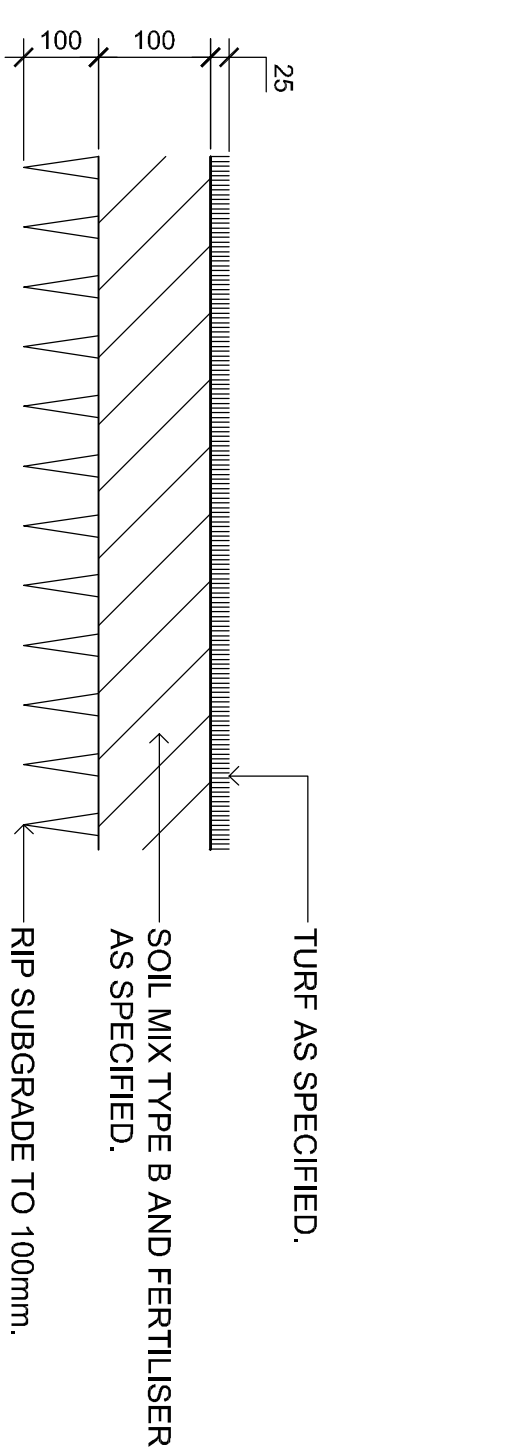
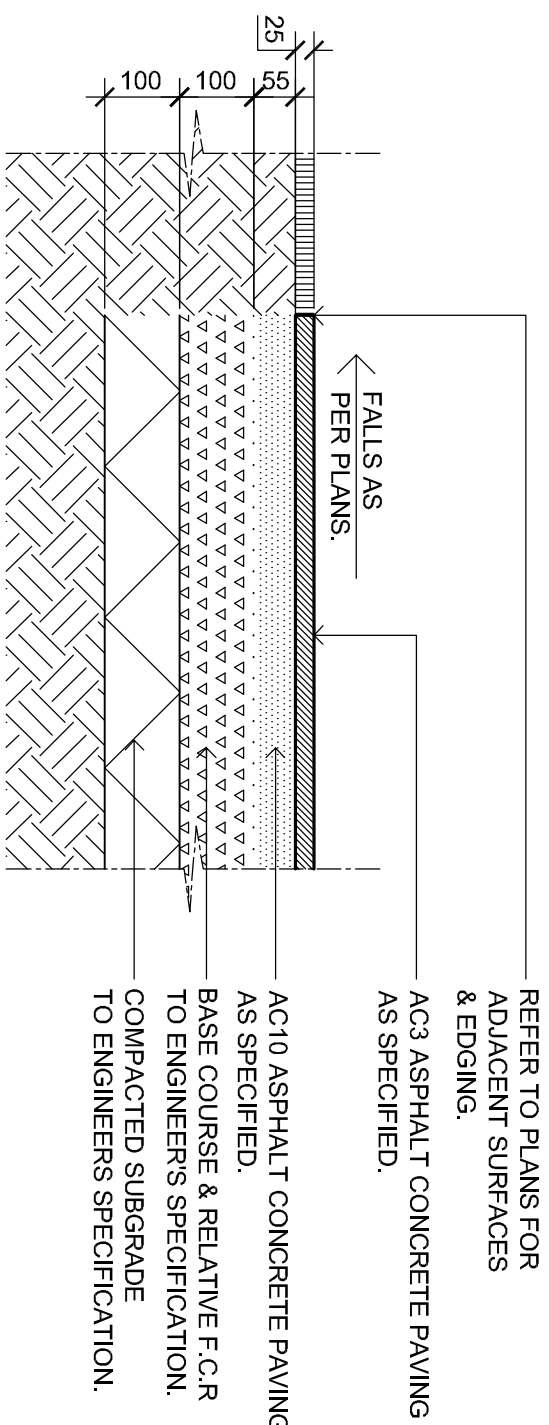
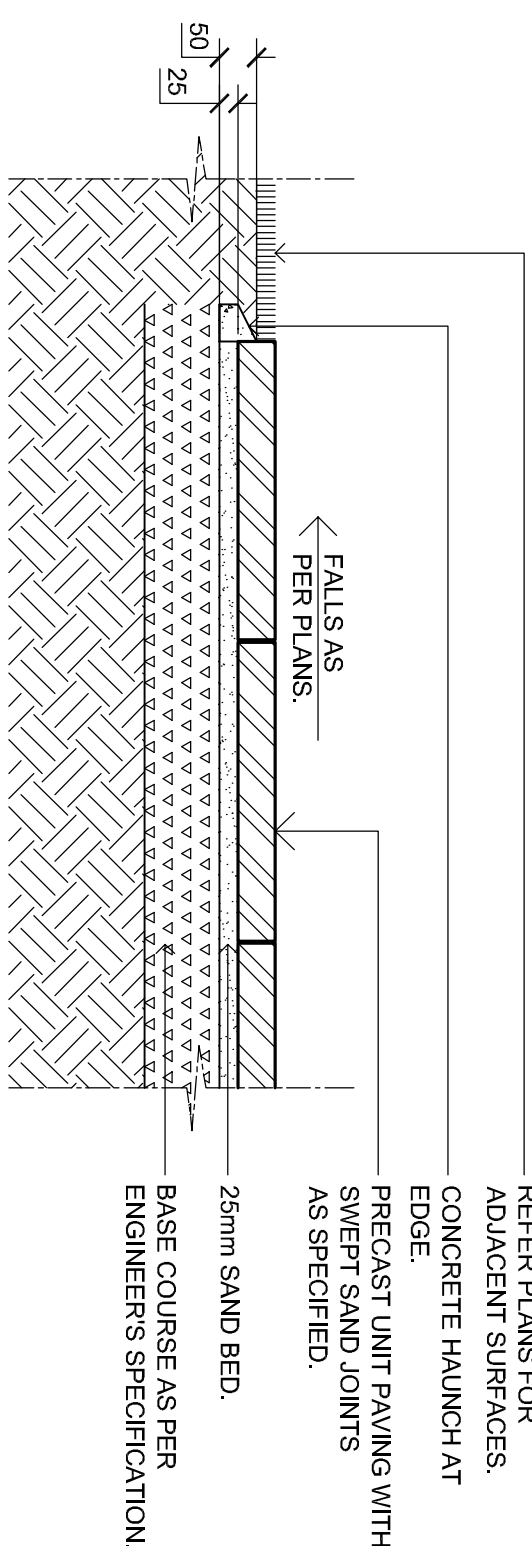


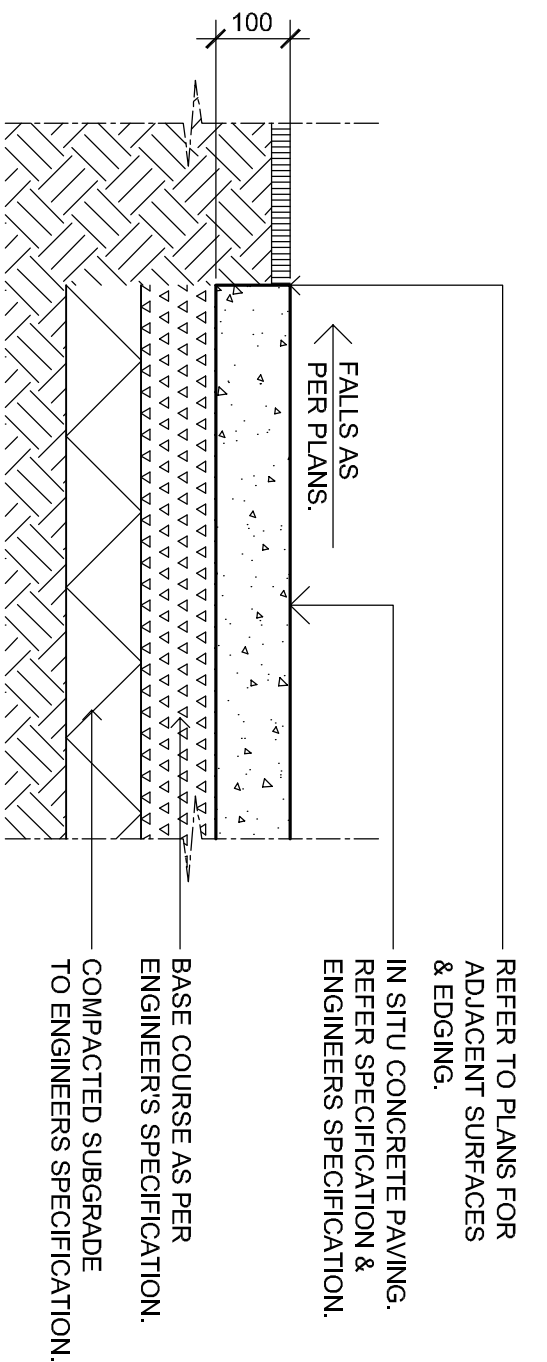

XS10-15 INDICATIVE PLANT SCHEDULE						
Symbol	Botanical Name	Common Name	Mature Height (m)	Mature Spread (m)	Spacing	Pot Size
Trees						
Cg	Castanea glauca	Swamp Oak	20	5	As Shown	100L
Et	Elaeagnus reticulata	Blueberry Ash	10	5	As Shown	100L
Eb	Eucalyptus bodinoides	Bangalay	25	15	As Shown	100L
Bg	Banksia integrifolia	Swamp Banksia	10	8	As Shown	100L
Me	Melaleuca styphelioides	Swamp Paperbark	8	3	As Shown	100L
Ms	Melaleuca styphelioides	Pitchy Paperbark	8	3	As Shown	100L
Clump Trees						
Ac	Acacia longifolia	Smooth-barked Apple	17	8	As Shown	200L
Ca	Callistemon lanceolatus	Tuckeroo	7	5	As Shown	200L
Et	Elaeagnus reticulata	Blueberry Ash	10	5	As Shown	200L
Et	Eucalyptus robusta	Swamp Mahogany	20	8	As Shown	200L
TL	Tristanopsis laurina	Water Gum	10	6	As Shown	200L
Street Trees						
Ph	Platanus x hispanica	London Plane Tree	20	10	As Shown	200L
Fu	Ficus ussuriensis	Manchurian Pear	9	6	As Shown	200L
Shrub Planting						
Al	Acacia longifolia	Sydney Golden Wattle	4	2	As Shown	200mm
Bl	Banksia integrifolia	Swamp Banksia	2.0	1.5	As Shown	200mm
Cp	Chorizanthe paniculatum	Swamp Lily	1.5	1.5	As Shown	200mm
GFG	Grevillea rostrata	Robyn Gordon	1.5	1.5	As Shown	200mm
GS	Grevillea sylvia	Grevillea	2	1.5	As Shown	200mm
Js	Jasione scoparia	Dogwood	3	2	As Shown	200mm
Sl	Stygium laetum	Small-leaved Lilly	4	2.5	As Shown	48L
Mass Shrub Planting						
Ca	Callistemon lanceolatus	White Correa	1	1	2m2	150mm
CU	Callistemon lanceolatus	White Correa	1	1	2m2	150mm
MT	Melaleuca styphelioides	Longleaf Warbler	1	1	2m2	150mm
Pm	Phytolacca mucronata	Nettle Bloom	1	1	2m2	150mm
V	Viburnum tinifolium	Wynyard Rosemary	1	1	2m2	150mm
Groundcover/Grasses Planting Type 1						
Ba	Baumea articulata	Jointed Twig Grass	1.5	0.8	10m2	75mm Tube
Cg	Carex appressa	Tall Sedge	0.8	0.6	10m2	75mm Tube
Cg	Carex graciliflorus	Lizard Tail Sedge	0.5	0.5	10m2	75mm Tube
Co	Cortaderia selkirkii	Kooyong Couch	1.0	0.7	10m2	75mm Tube
Is	Ischaemum nodosum	Hollow Rush	1.0	1.5	10m2	75mm Tube
Js	Juncus kraussii	Sea Rush	1.5	0.8	10m2	75mm Tube
Jk	Juncus kraussii	Tussock Rush	1.0	0.6	10m2	75mm Tube
Groundcover/Grasses Planting Type 2						
Cp	Callistemon lanceolatus	Rocky Rambler	0.4	0.8	2m2	75mm Tube
DCB	Danthonia caerulea	Flax Lily	0.5	0.5	6m2	75mm Tube
DT	Danthonia teretifolia	Flax Lily	0.4	0.4	6m2	75mm Tube
GFM	Grevillea rostrata	Grevillea Royal Mantle	0.2	1.5	2m2	75mm Tube
Hd	Hibbertia scandens	Snake Vine	0.2	0.8	3m2	75mm Tube
Lp	Liberia paniculata	Grass Flag	0.6	0.4	6m2	75mm Tube
Lp	Liberia paniculata	Slender Matt Grass	1.3	0.8	6m2	75mm Tube
LN	Lomandra longifolia	Nyalla	0.7	0.6	6m2	75mm Tube
LT	Lomandra longifolia	Tanka Mat Rush	0.7	0.6	6m2	75mm Tube
MP	Myoporum parvifolium	Creeping Bobbala	0.2	1	2m2	75mm Tube
Pa	Penstemon alpinus	Swamp Foxglove	1	1	6.0m2	75mm Tube
Climbers						
Fp	Ficus pumila	Creeping Fig	5	3	14m	200mm
Pv	Pyrostegia venusta	Orange Turnpet Creeper	3	3	14m	200mm

Issue	Description	Drawn	Checked	Date

This drawing is confidential and is the property of Xeriscapes Pty Ltd as detailed in the terms and conditions of engagement. It is not to be reproduced, stored, copied, or used in any way without the prior written consent of Xeriscapes Pty Ltd. Your acceptance of this drawing acknowledges your acceptance of this confidentiality.

The contractor shall check and verify all measurements on site prior to setup and installation of landscape works. Do not scale the drawing as indicated dimensions take preference. Any discrepancies are to be reported to the Landscape Architect prior to commencement of any works.

Project:

COMMERCIAL DEVELOPMENT

PRINCES HIGHWAY

WOLL CREEK NSW

Unit C/22

3 Brennan Street

Alexandria NSW 2015

Australia

Tel: +61 2 8398 1988 (P)

Web: www.xeriscapes.com.au

Email: geo@xeriscapes.com.au

ABN 55 588 385 875

Xeriscapes Pty Ltd

LANDSCAPE DETAILS

Drawing Number: 501

Project Number: XS10-15

Scale: AS SHOWN @ A1

SECTION 75W

Drawn: GO

Checked: GC

Sheet: 03

Revised: B

Xeriscapes