

NORTH WEST PERSPECTIVE OF SUNSHADING AT 9AM 21ST OF SPETMEBER

1] PLAN VIEW OF SUNSHADING AT 9AM 21ST OF SEPTEMBER


2] PLAN VIEW OF SUNSHADING AT 12PM 21ST OF SEPTEMBER

3] PLAN VIEW OF SUNSHADING AT 3PM 21ST OF SEPTEMBER


sun study: september 21



1]

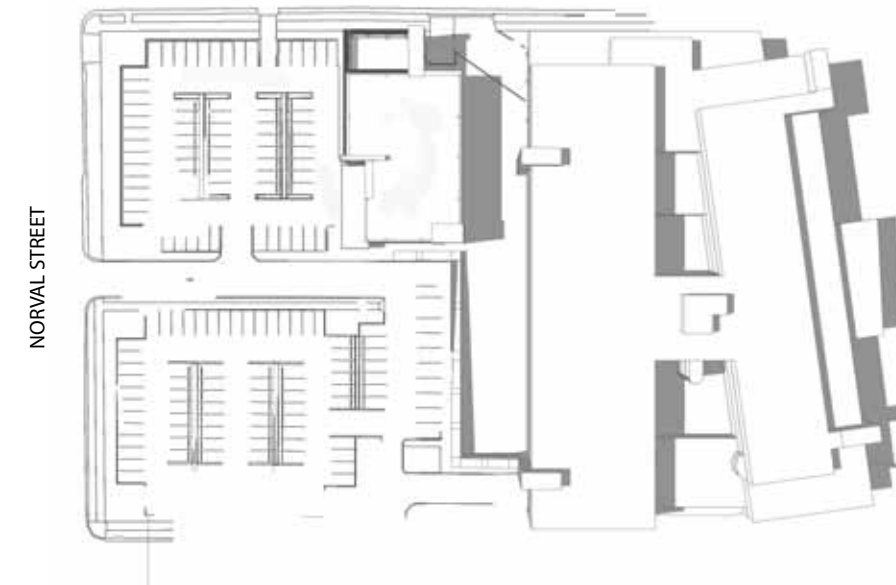

2]

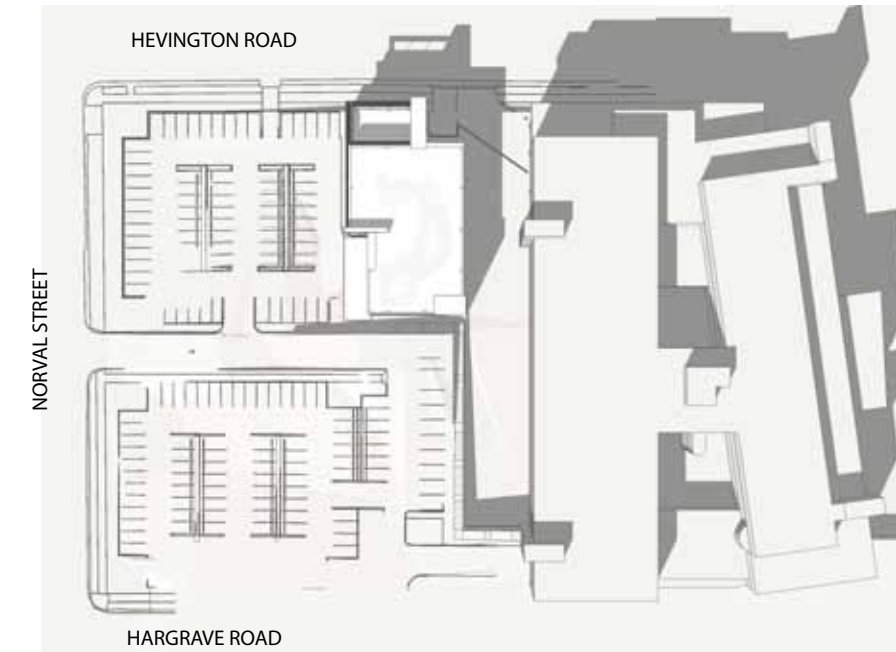

3]

# AUBURN COMMUNITY HUB

auburn, nsw

client



client's project manager



design + construct contractor




architect + health planner



A-SK10



Drawing Title: SHADOW DIAGRAMS  
Project No: 1976  
Date: 03.09.09

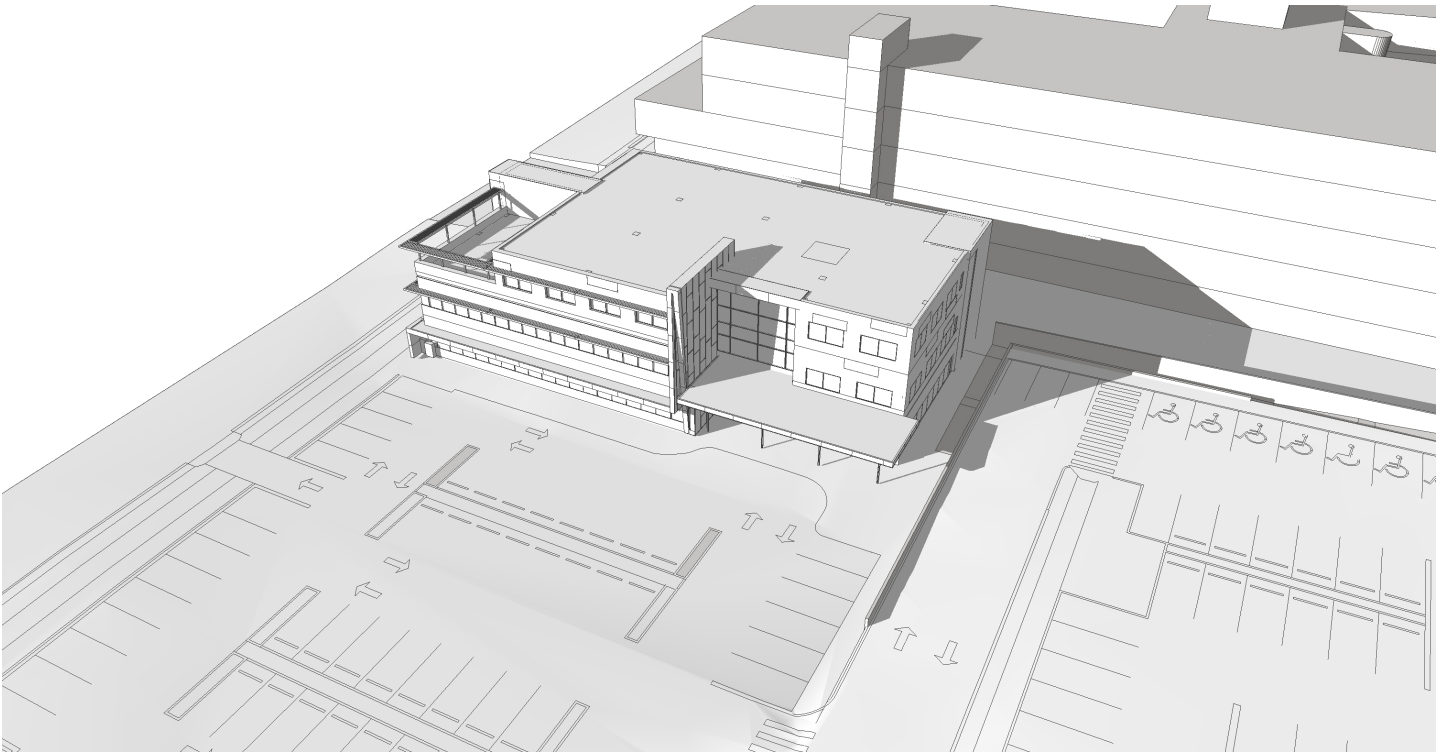


NORTH WEST PERSPECTIVE OF SUNSHADING AT 9AM 21ST OF JUNE

1] PLAN VIEW OF SUNSHADING AT 9AM 21ST OF JUNE


2] PLAN VIEW OF SUNSHADING AT 12PM 21ST OF JUNE

3] PLAN VIEW OF SUNSHADING AT 3PM 21ST OF JUNE


sun study: june 21

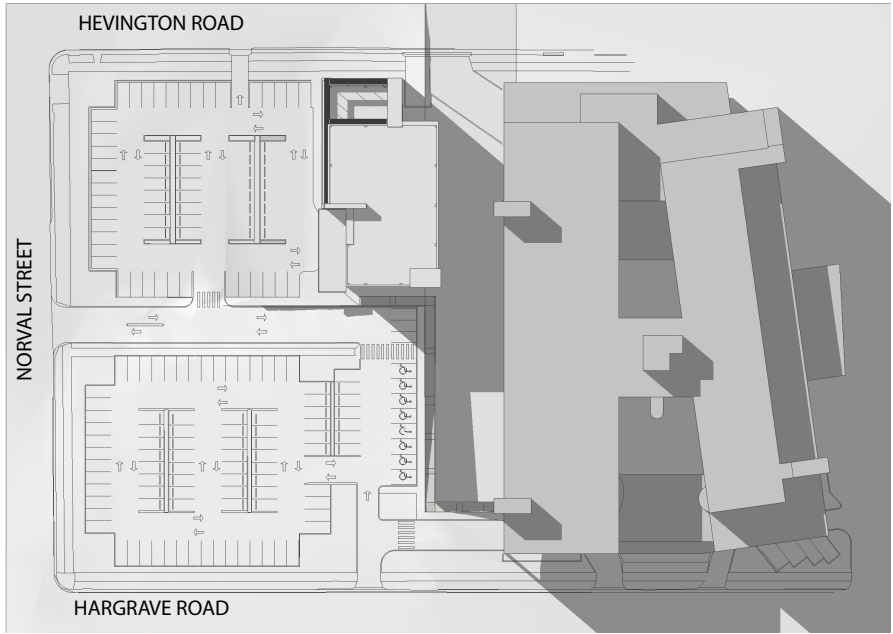

1]

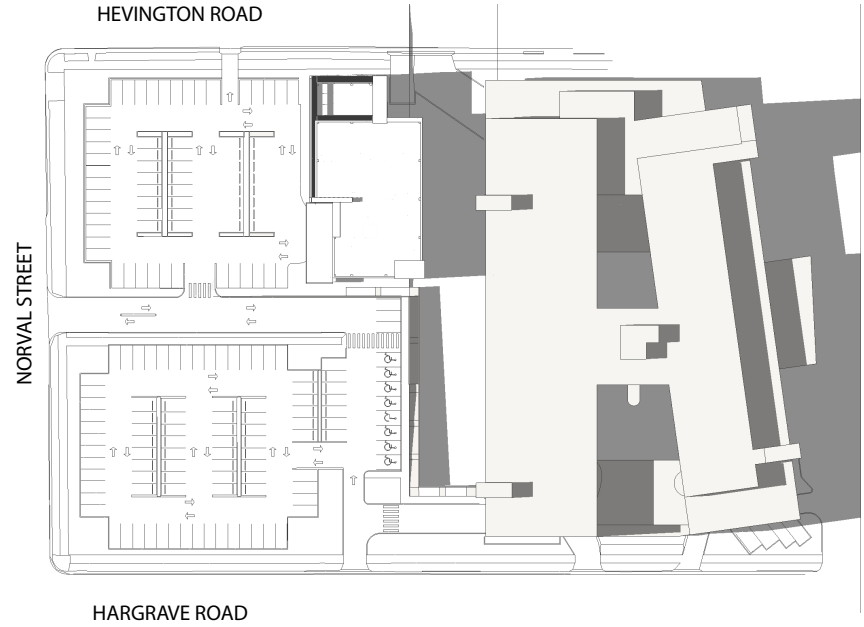

2]

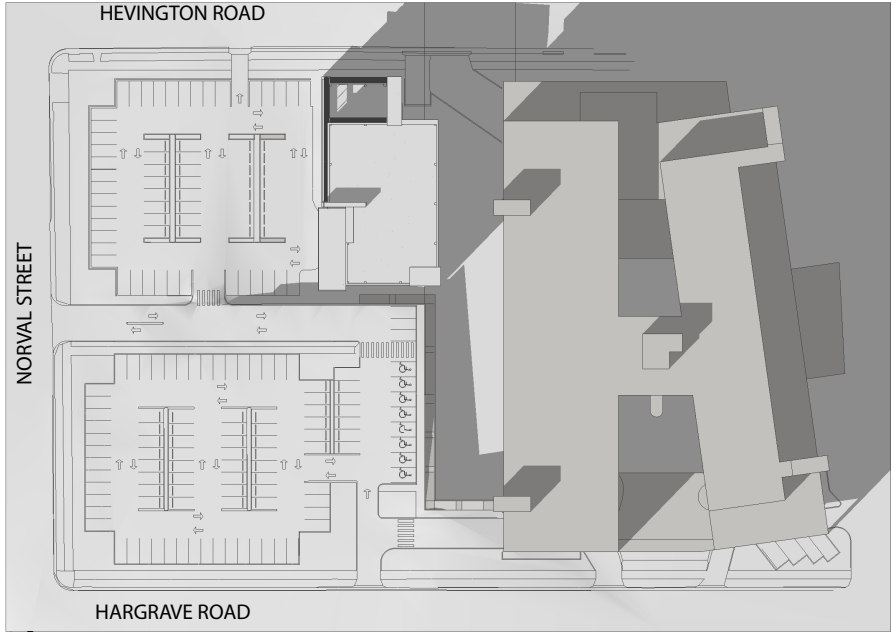

3]

AUBURN COMMUNITY HUB  
auburn, nsw

client



client's project manager



design + construct contractor




architect + health planner



A-SK10.1



Drawing Title: SHADOW DIAGRAMS  
Project No: 1976  
Date: 03.09.09

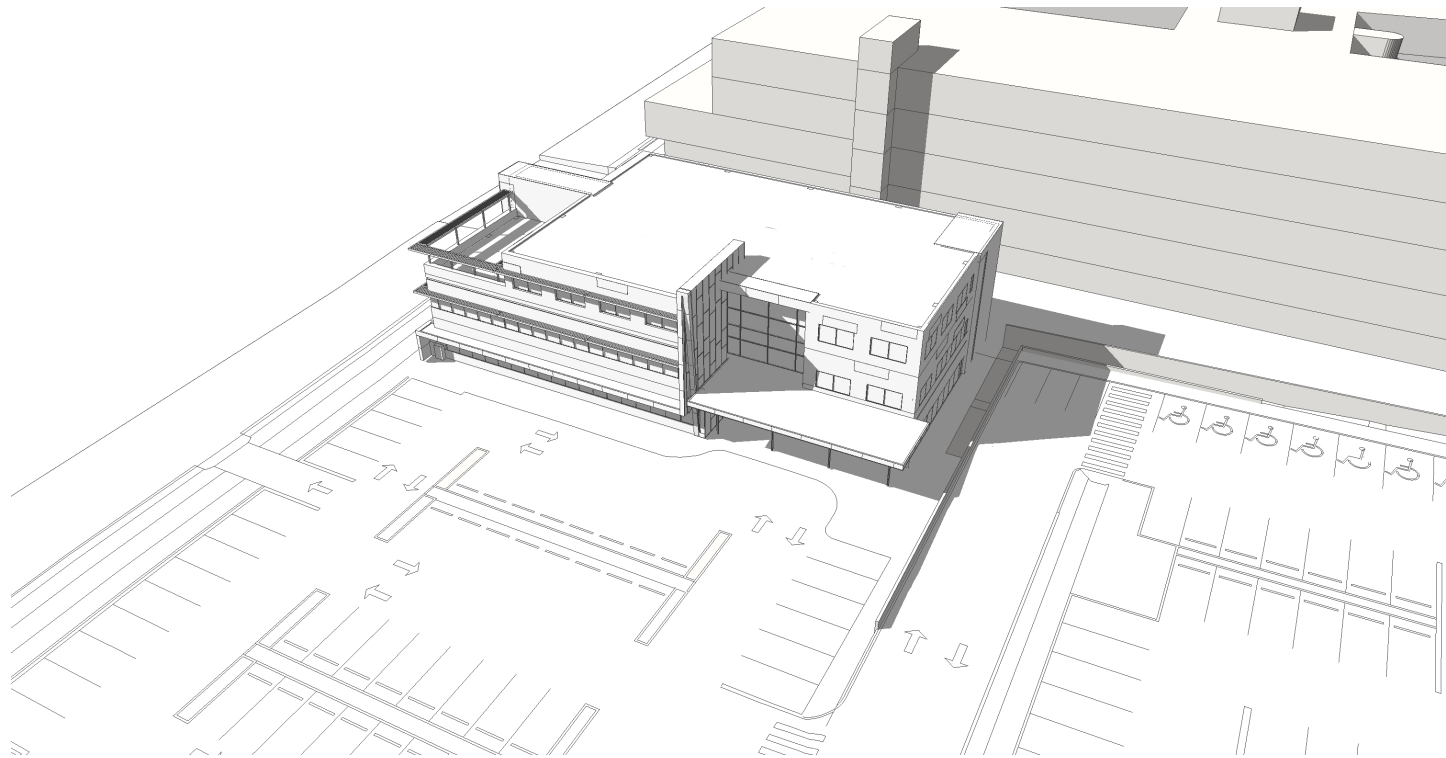


NORTH WEST PERSPECTIVE OF SUNSHADING AT 9AM 21ST OF MARCH

1] PLAN VIEW OF SUNSHADING AT 9AM 21ST OF MARCH


2] PLAN VIEW OF SUNSHADING AT 12PM 21ST OF MARCH

3] PLAN VIEW OF SUNSHADING AT 3PM 21ST OF MARCH


sun study: march 21

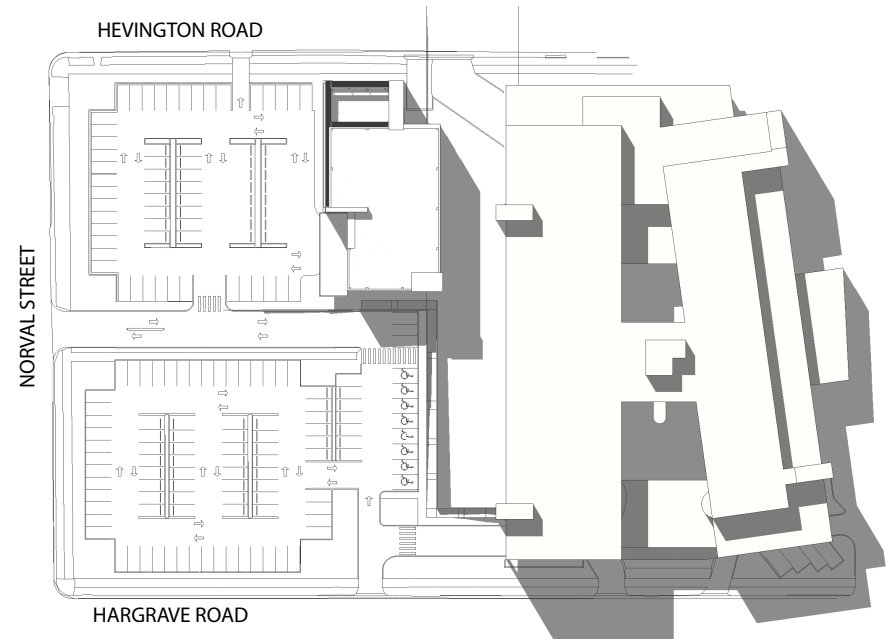

1]

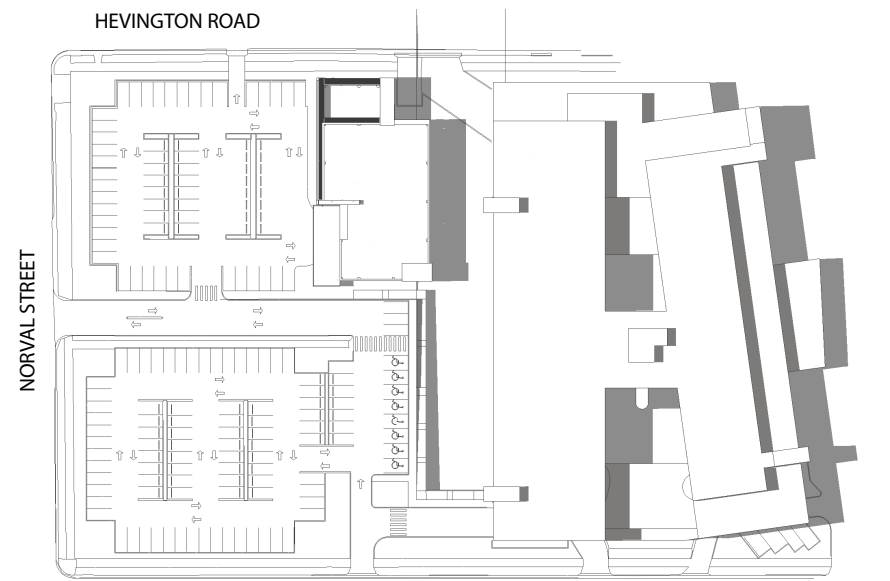

2]

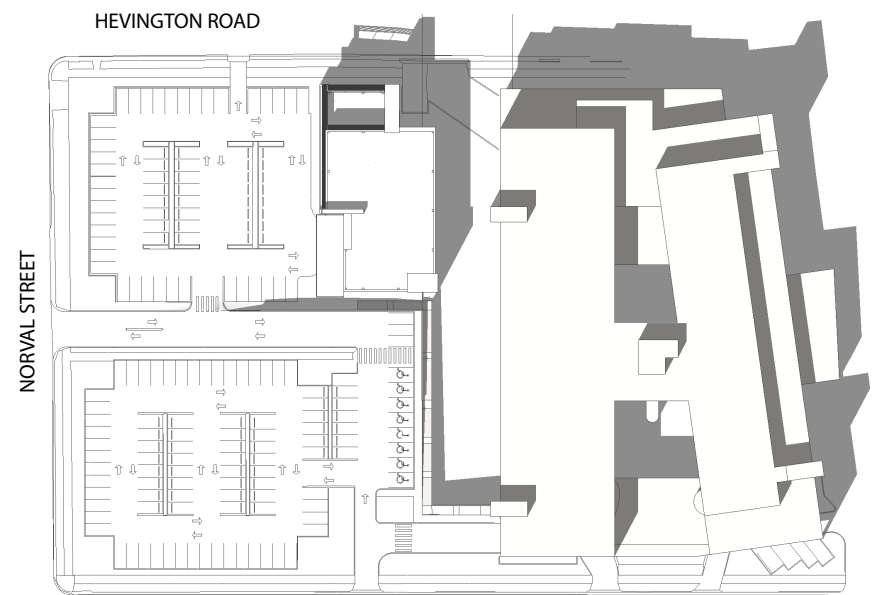


3]

# AUBURN COMMUNITY HUB

auburn, nsw

client

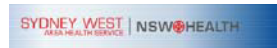

client's project manager



design + construct contractor



architect + health planner




A-SK10.2



Drawing Title: SHADOW DIAGRAMS  
Project No: 1976  
Date: 03.09.09



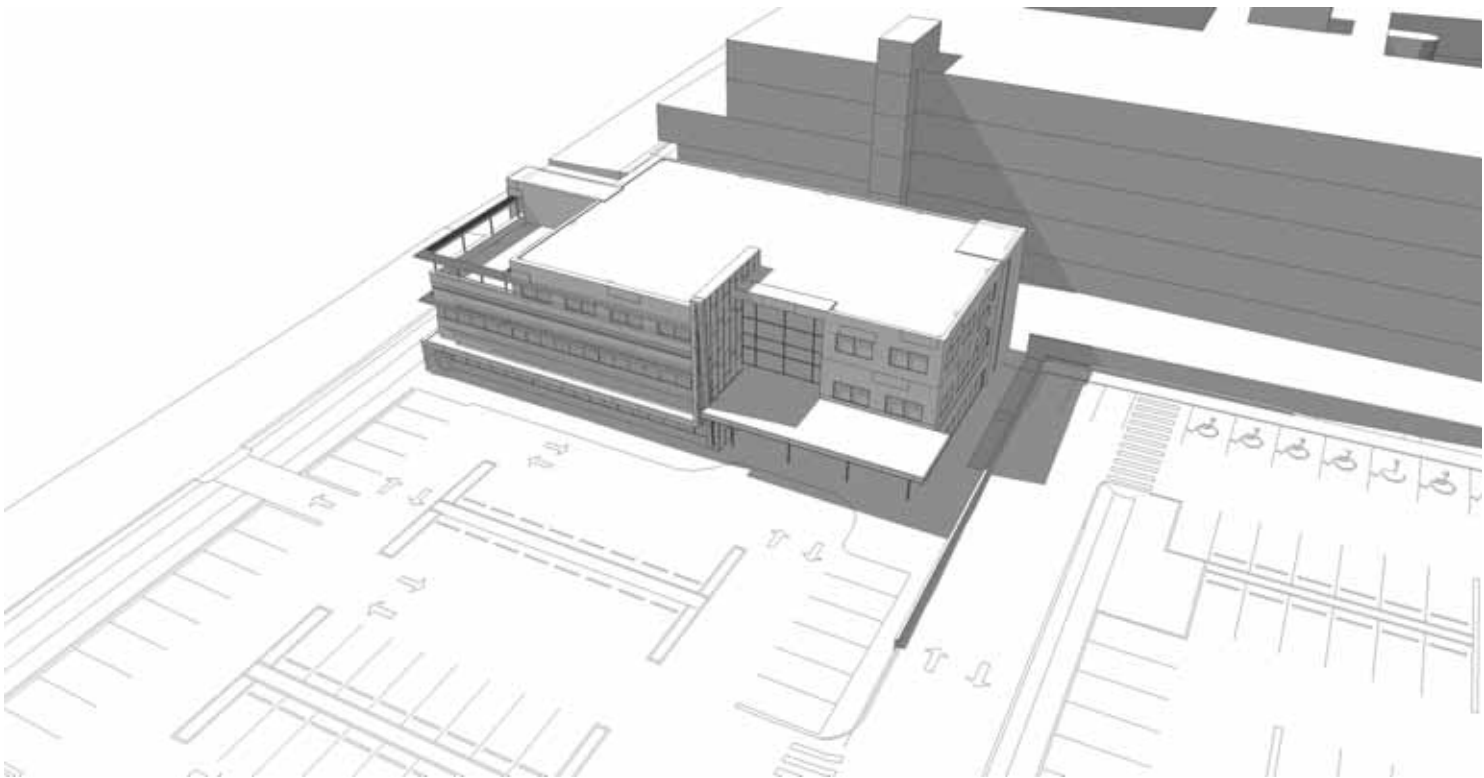


NORTH WEST PERSPECTIVE OF SUNSHADING AT 9AM 21ST OF DECEMBER

1] PLAN VIEW OF SUNSHADING AT 9AM 21ST OF DECEMBER


2] PLAN VIEW OF SUNSHADING AT 12PM 21ST OF DECEMBER

3] PLAN VIEW OF SUNSHADING AT 3PM 21ST OF DECEMBER


sun study: december 21

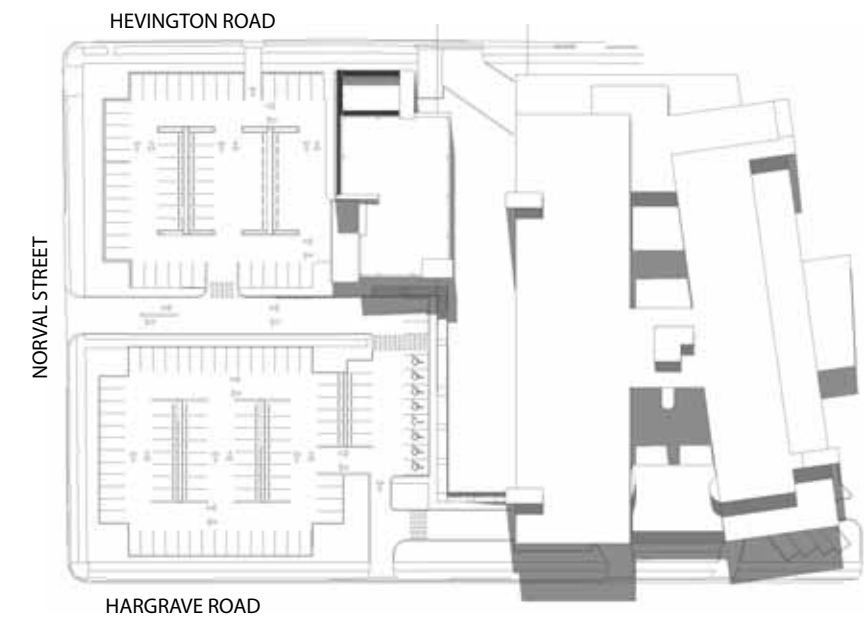

1]

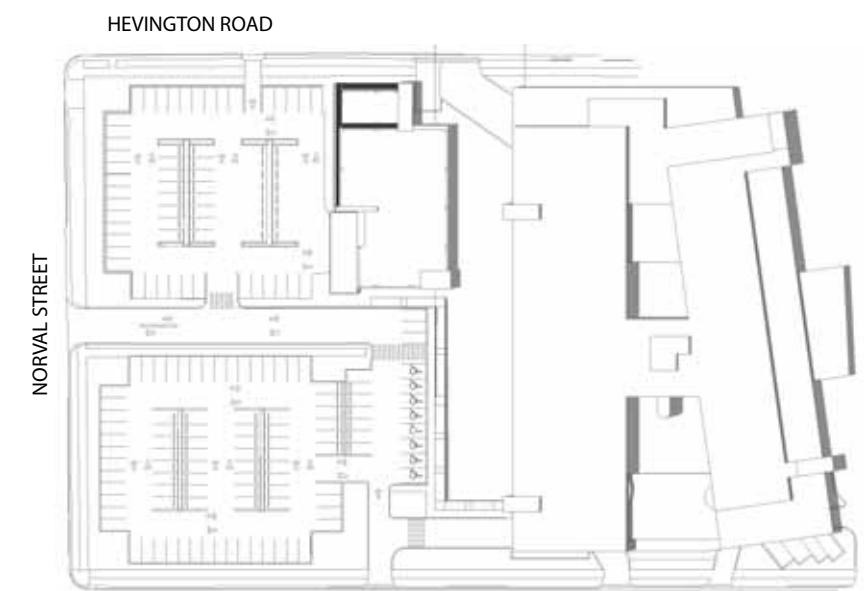

2]

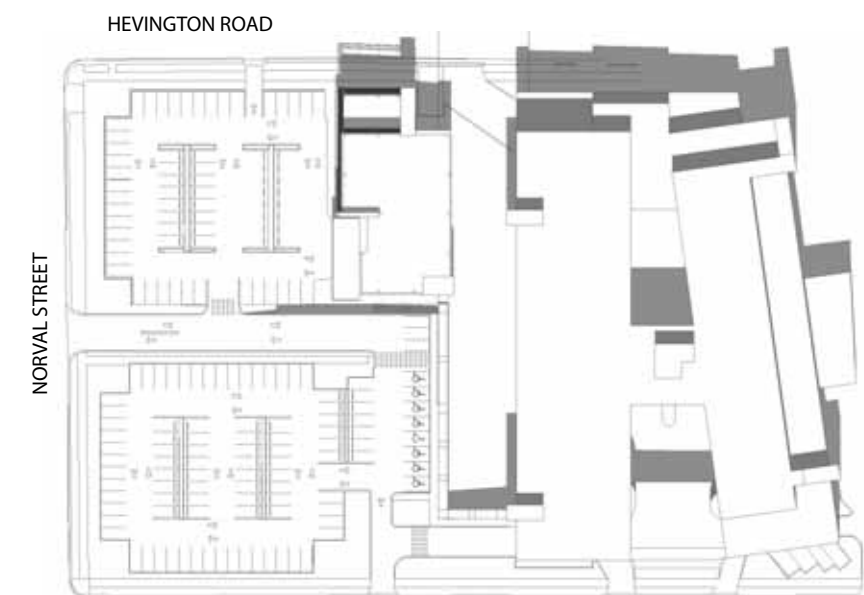

3]

AUBURN COMMUNITY HUB  
auburn, nsw

client



client's project manager



design + construct contractor



architect + health planner



A-SK10.3



Drawing Title: SHADOW DIAGRAMS  
Project No: 1976  
Date: 03.09.09  
Scale: 1-200 [A3]